


Planning Issue Drawings



© Copyright.

This drawing is the property of All About Lofts Ltd and is the subject of Intellectual Property Rights including copyright and design rights. You must not reproduce, copy, loan or submit this drawing to any other party without the written consent of the All About Lofts Ltd.


Dimensions whether scaled or figured are for Planning & Building Control approvals only. The General Contractor is responsible for the verification of all dimensions on site and must inform the author of any discrepancies prior to the setting out or ordering of materials.

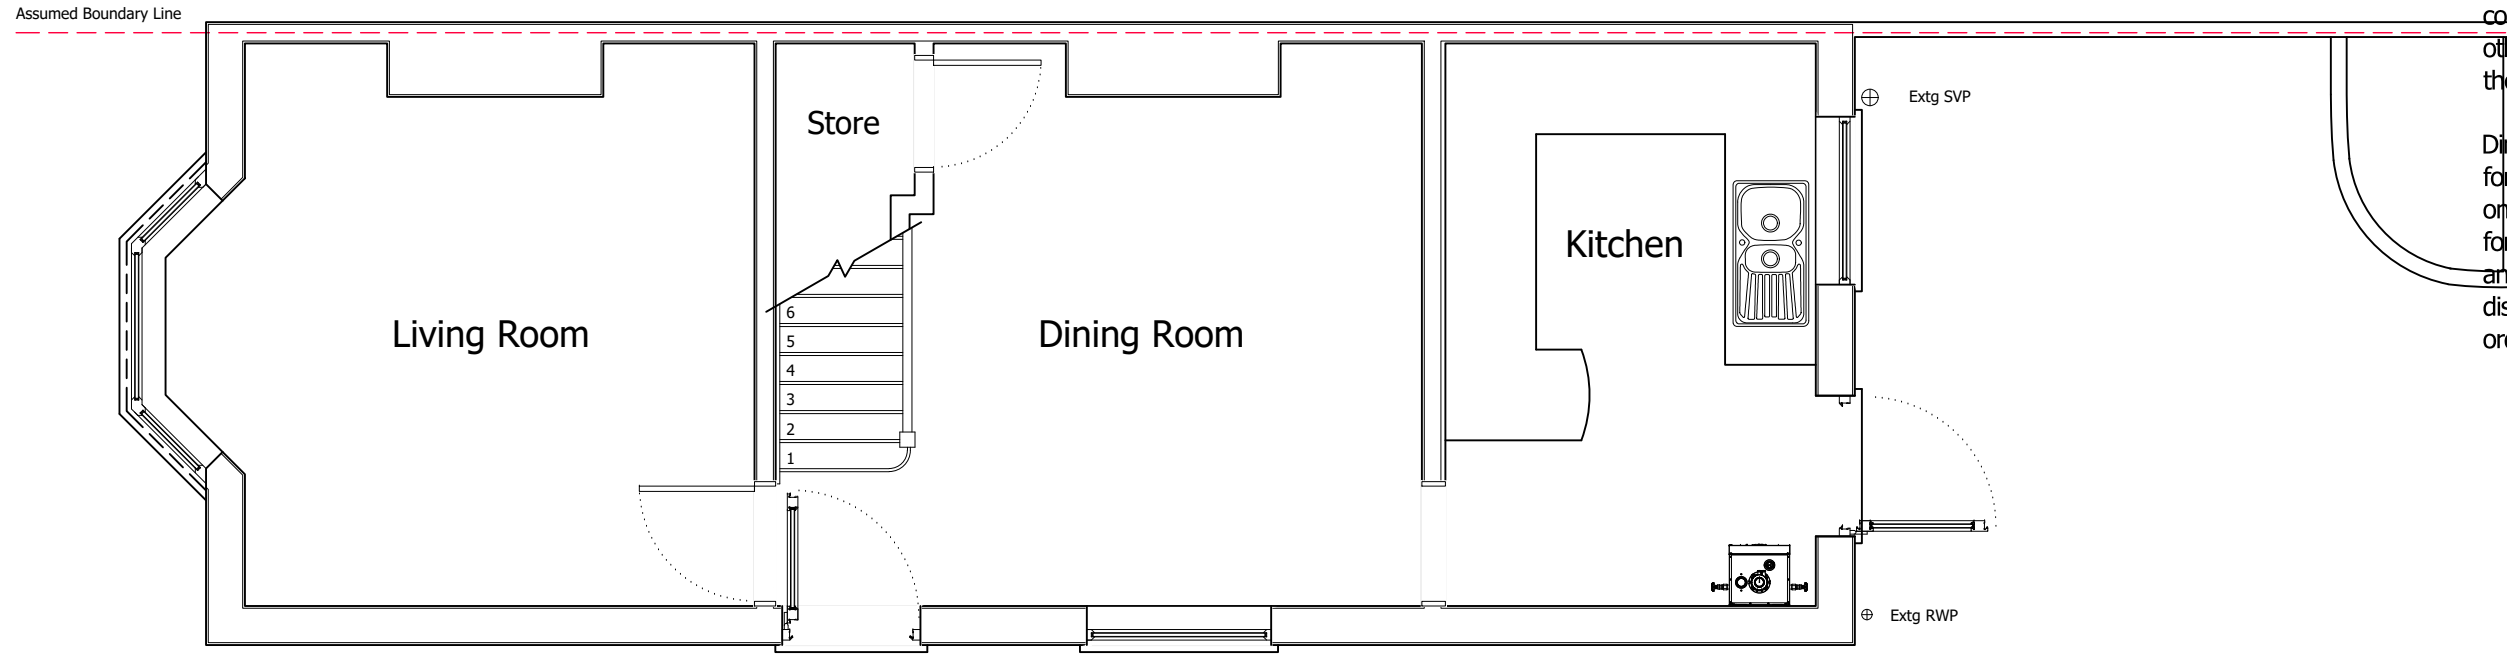

EXISTING GROUND FLOOR PLAN

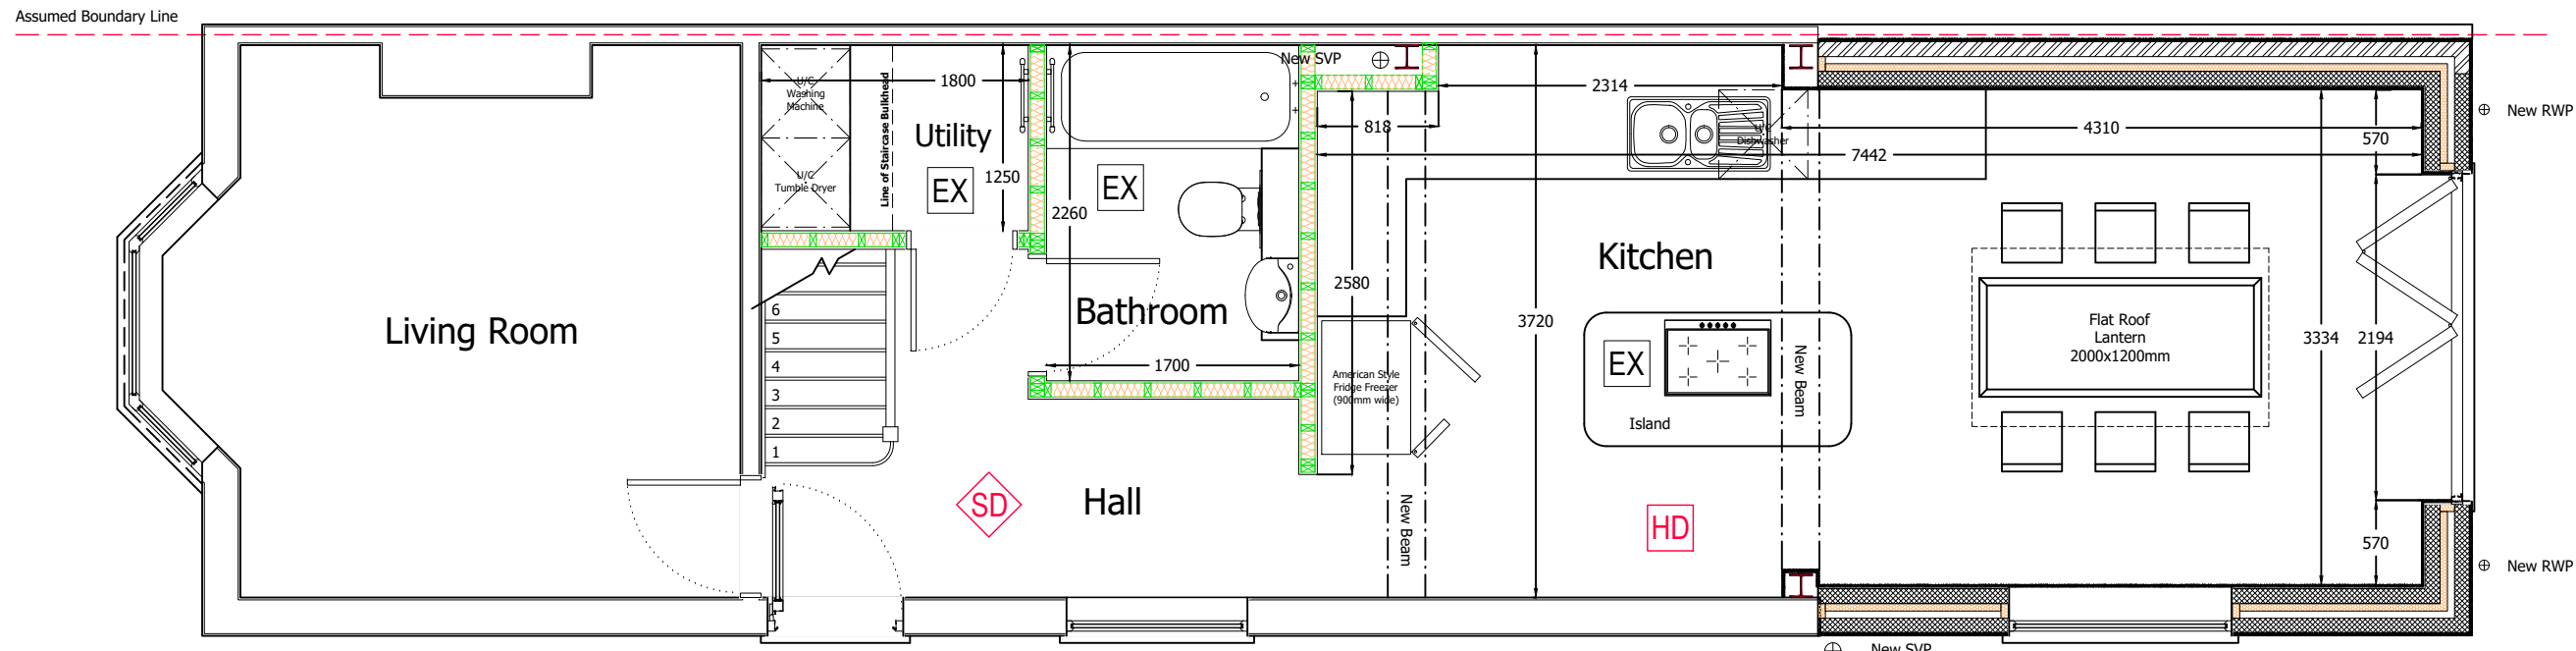 

PROPOSED GROUND FLOOR PLAN

 

Client Name (s): Mr & Mrs Sample

Site Address: 1 Sample Road
Sample Town
SAM PLE

Local Authority: Reigate & Banstead

Project Description: Single Storey Rear Extension

Drawing Title: Existing & Proposed Ground Floor Plans

Drawing Number: Drawing 1

Date issued: 00/00/0000

Revision: ---


Drawn by: JW

Scale: 1:50 @ A3





This drawing is the property of All About Lofts Ltd and is the subject of Intellectual Property Rights including copyright and design rights. You must not reproduce, copy, loan or submit this drawing to any other party without the written consent of the All About Lofts Ltd.


Dimensions whether scaled or figured are for Planning & Building Control approvals only. The General Contractor is responsible for the verification of all dimensions on site and must inform the author of any discrepancies prior to the setting out or ordering of materials.

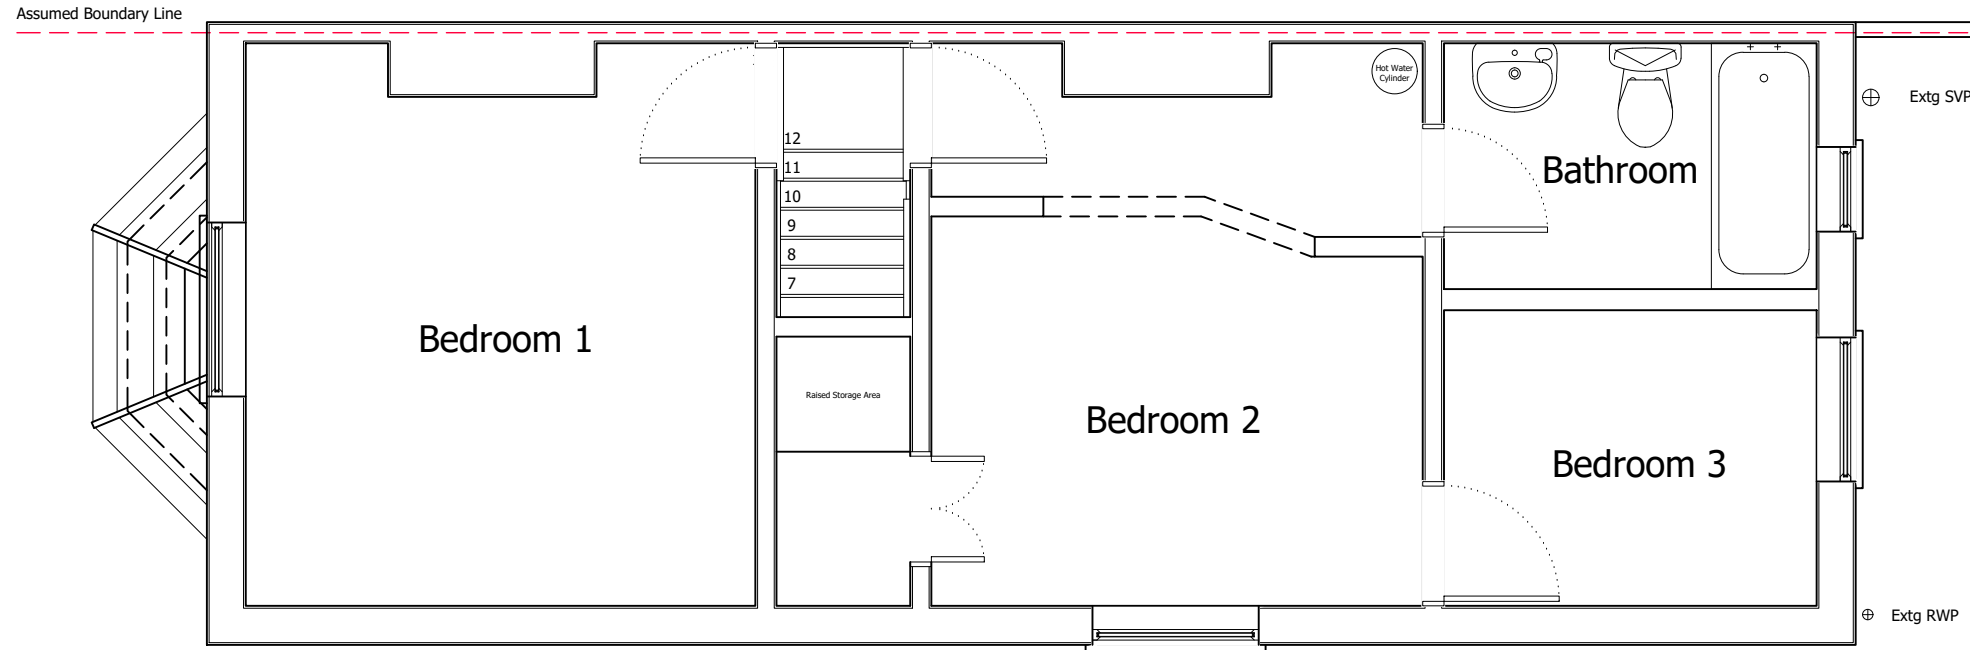

EXISTING FIRST FLOOR PLAN

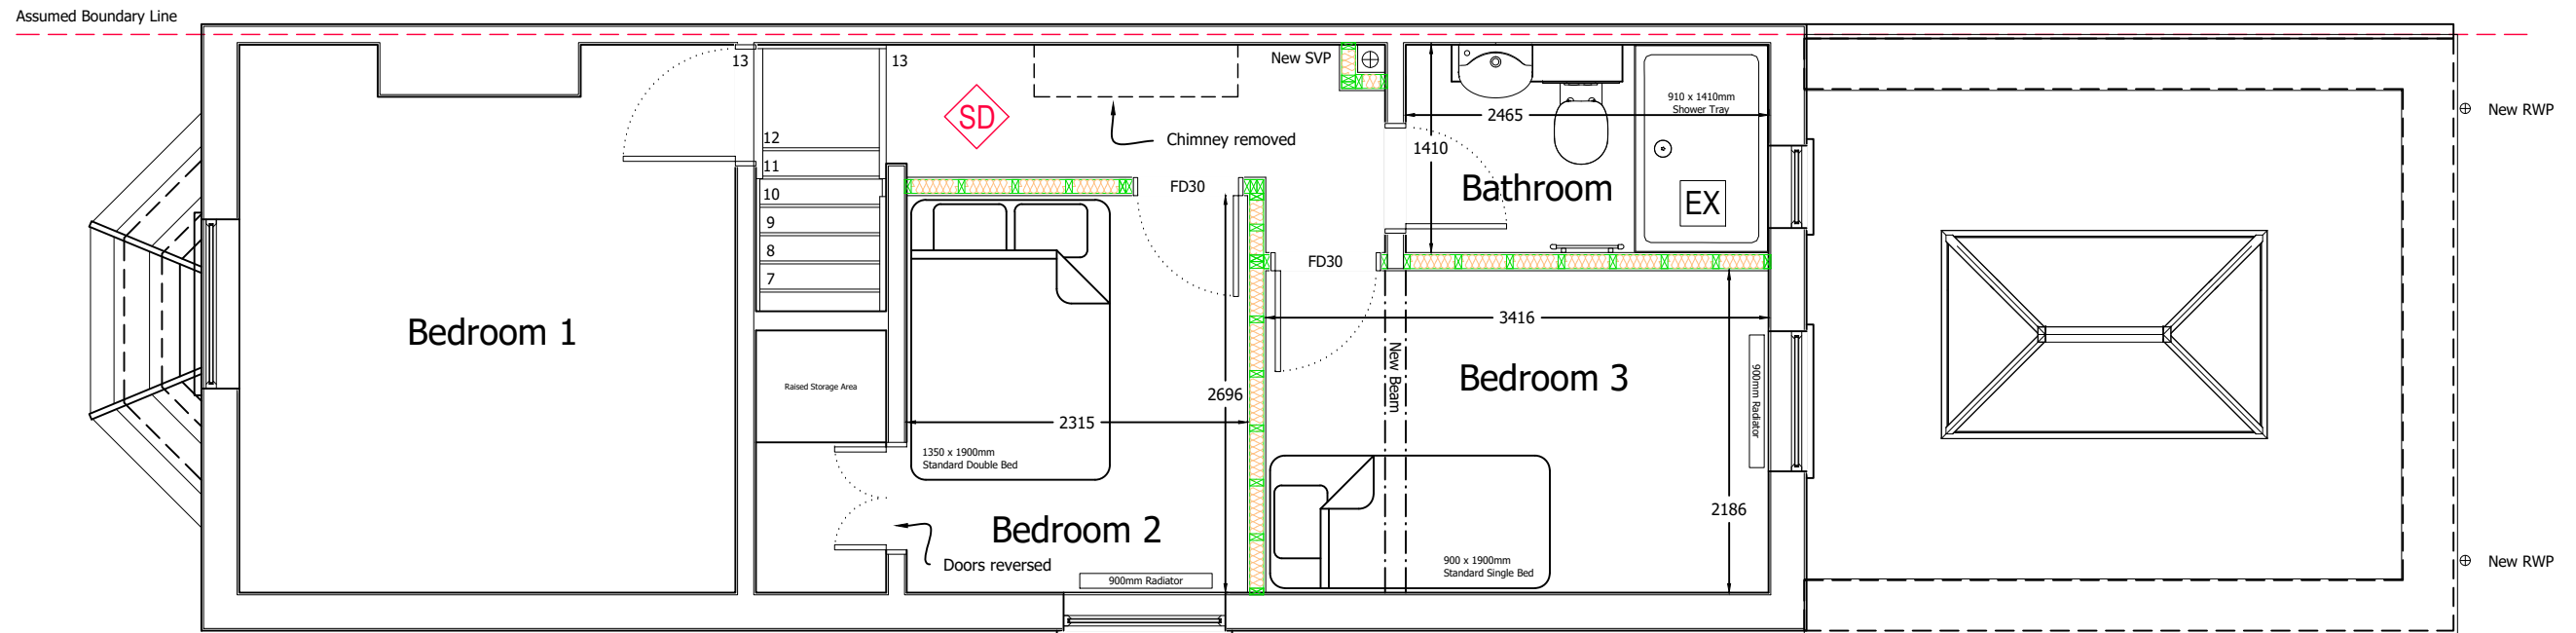 

PROPOSED FIRST FLOOR PLAN

 

Client Name (s): Mr & Mrs Sample

Site Address: 1 Sample Road
Sample Town
SAM PLE

Local Authority: Reigate & Banstead

Project Description: Single Storey Rear Extension

Drawing Title: Existing & Proposed First Floor Plans

Drawing Number: Drawing 2

Date issued: 00/00/0000

Revision: ----

Drawn by: JW


Scale: 1:50 @ A3

Planning Issue Drawings


© Copyright.

This drawing is the property of All About Lofts Ltd and is the subject of Intellectual Property Rights including copyright and design rights. You must not reproduce, copy, loan or submit this drawing to any other party without the written consent of the All About Lofts Ltd.


Dimensions whether scaled or figured are for Planning & Building Control approvals only. The General Contractor is responsible for the verification of all dimensions on site and must inform the author of any discrepancies prior to the setting out or ordering of materials.

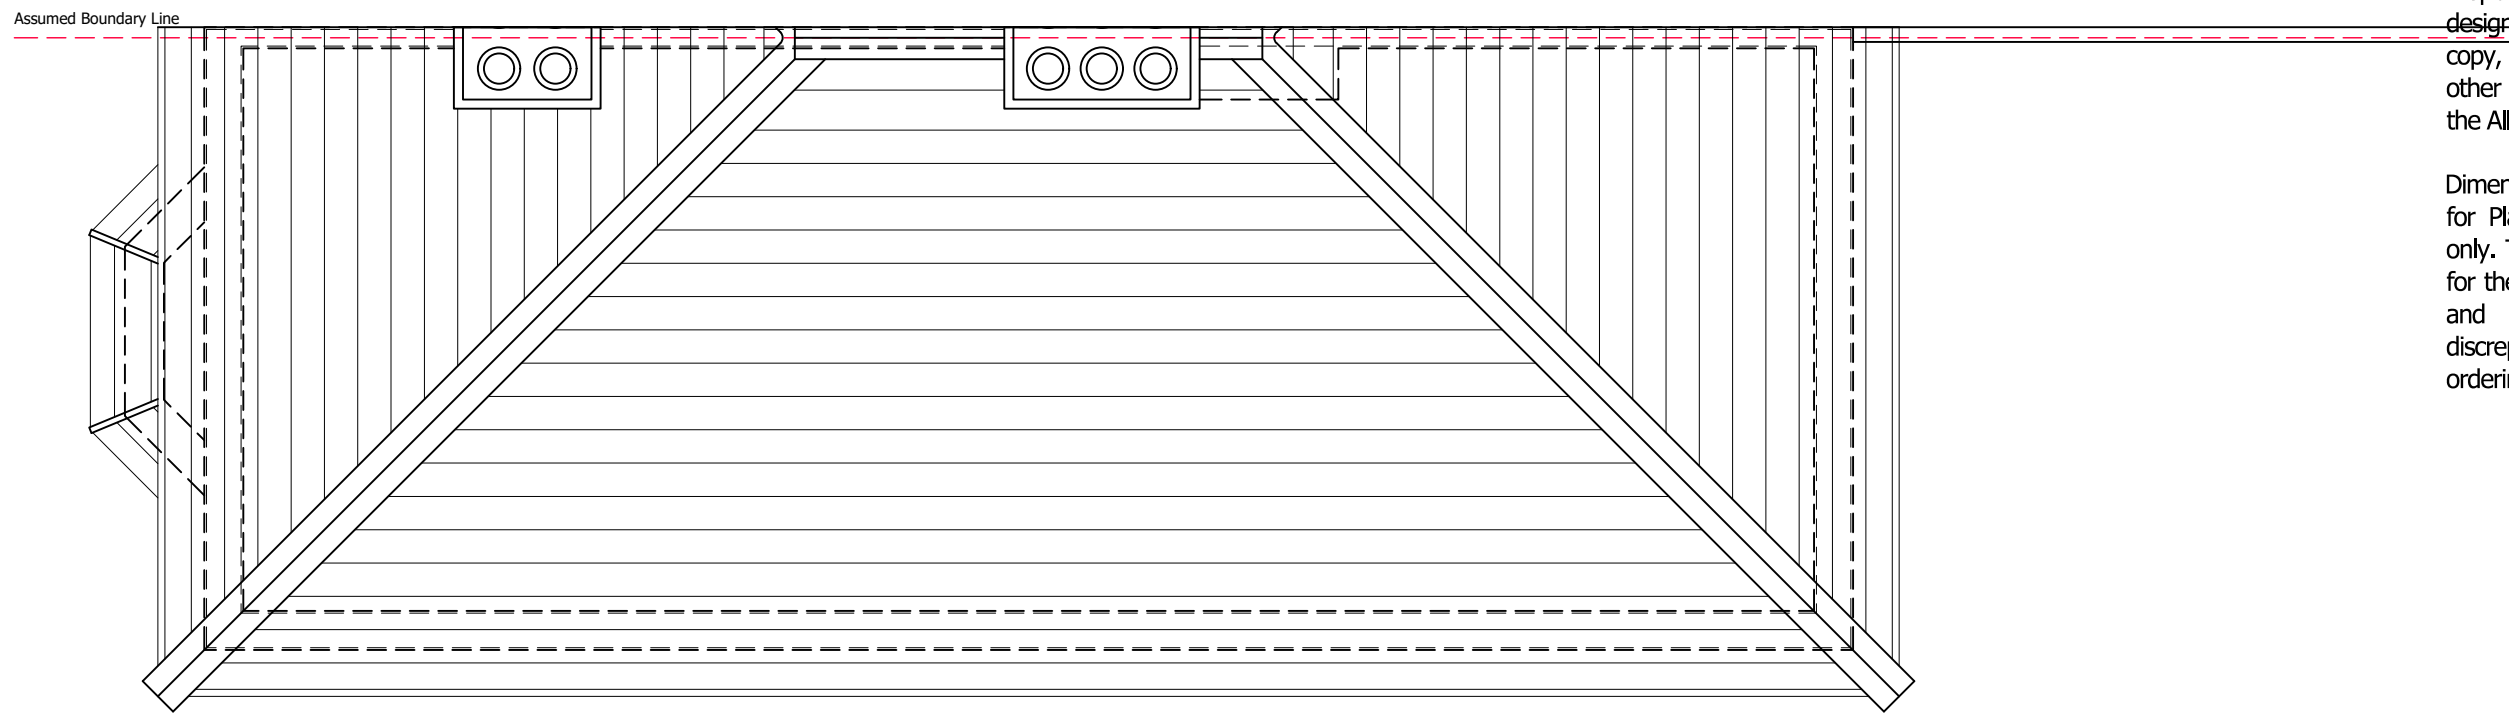

EXISTING ROOF PLAN

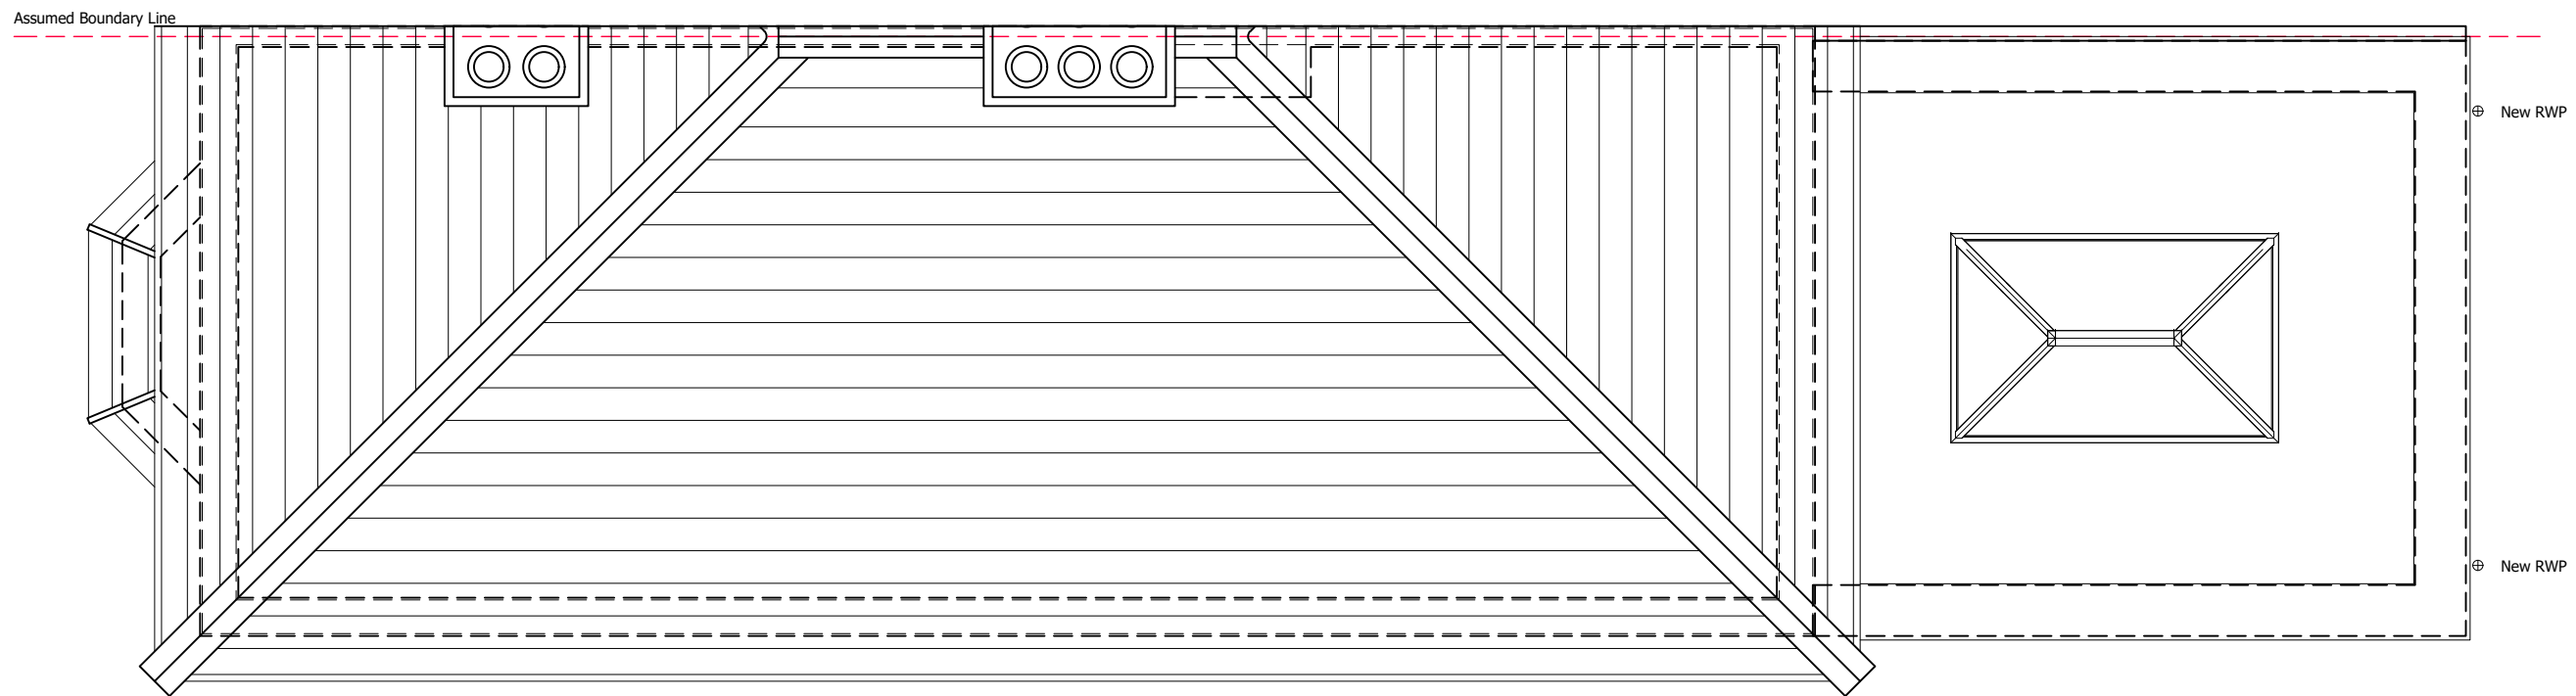

PROPOSED ROOF PLAN

 

Client Name (s): Mr & Mrs Sample

Site Address: 1 Sample Road
Sample Town
SAM PLE

Local Authority: Reigate & Banstead

Project Description: Single Storey Rear Extension

Drawing Title: Existing & Proposed Roof Plans

Drawing Number: Drawing 3

Date issued: 00/00/0000

Revision: ----

Drawn by: JW

Scale: 1:50 @ A3







Planning Issue Drawings

© Copyright.

This drawing is the property of All About Lofts Ltd and is the subject of Intellectual Property Rights including copyright and design rights. You must not reproduce, copy, loan or submit this drawing to any other party without the written consent of the All About Lofts Ltd.

Dimensions whether scaled or figured are for Planning & Building Control approvals only. The General Contractor is responsible for the verification of all dimensions on site and must inform the author of any discrepancies prior to the setting out or ordering of materials.

 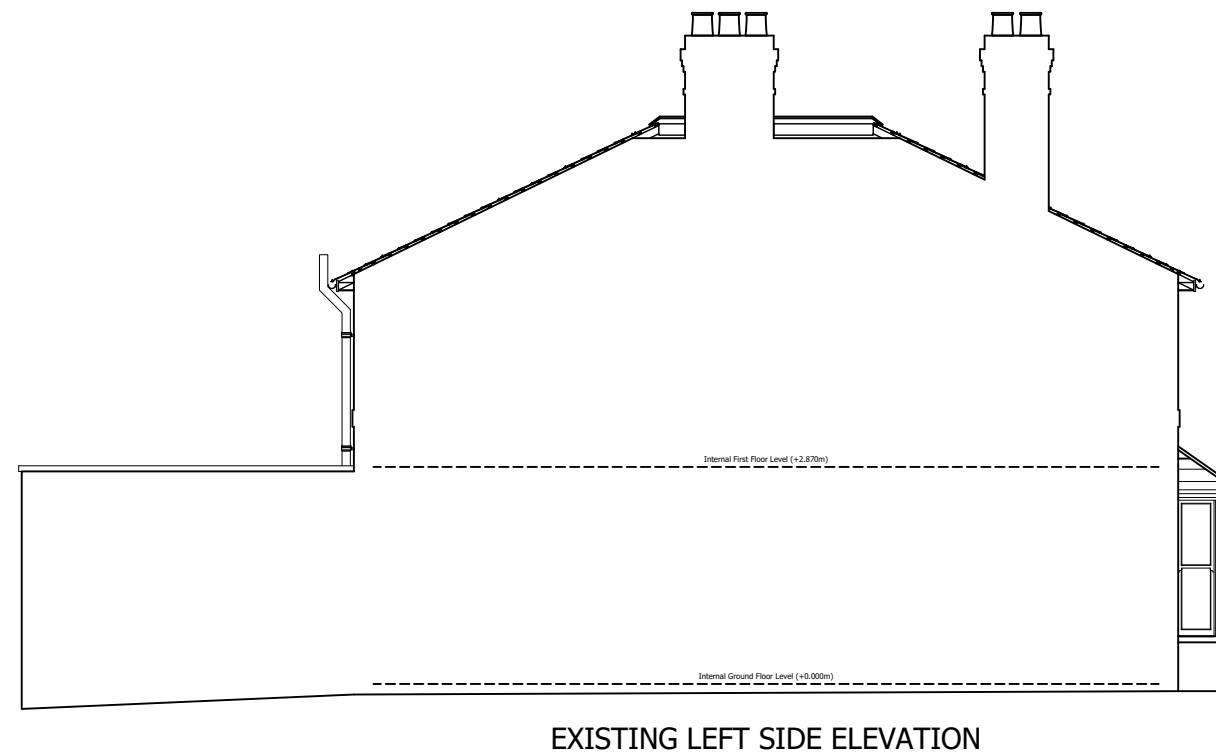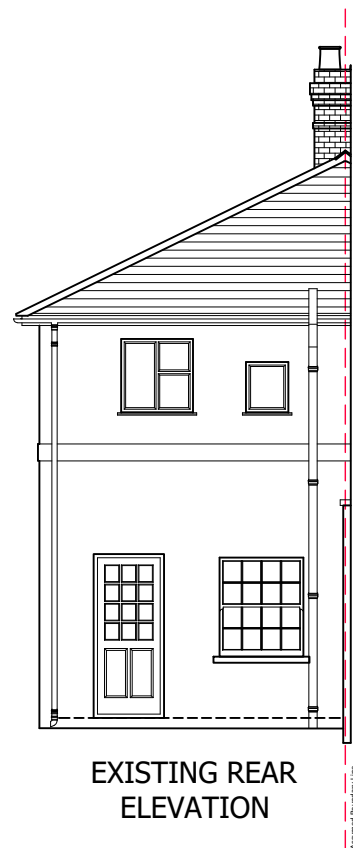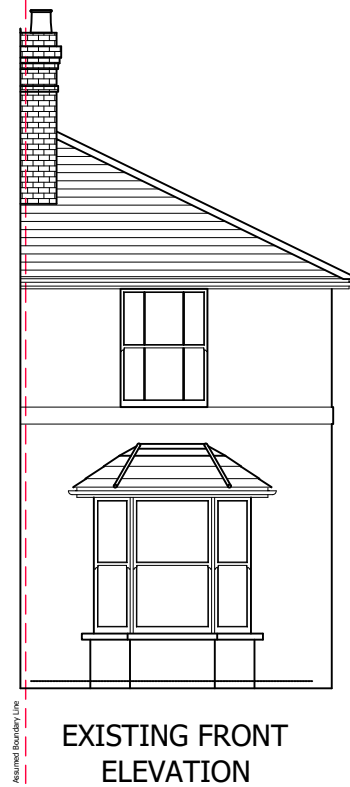

Client Name (s): Mr & Mrs Sample

Site Address: 1 Sample Road
Sample Town
SAM PLE

Local Authority: Reigate & Banstead

Project Description: Single Storey Rear Extension

Drawing Title: Existing Elevations

Drawing Number: Drawing 4

Date issued: 00/00/0000

Revision: ----

Drawn by: JW

Scale: 1:100 @ A3




Planning Issue Drawings

© Copyright.

This drawing is the property of All About Lofts Ltd and is the subject of Intellectual Property Rights including copyright and design rights. You must not reproduce, copy, loan or submit this drawing to any other party without the written consent of the All About Lofts Ltd.


Dimensions whether scaled or figured are for Planning & Building Control approvals only. The General Contractor is responsible for the verification of all dimensions on site and must inform the author of any discrepancies prior to the setting out or ordering of materials.

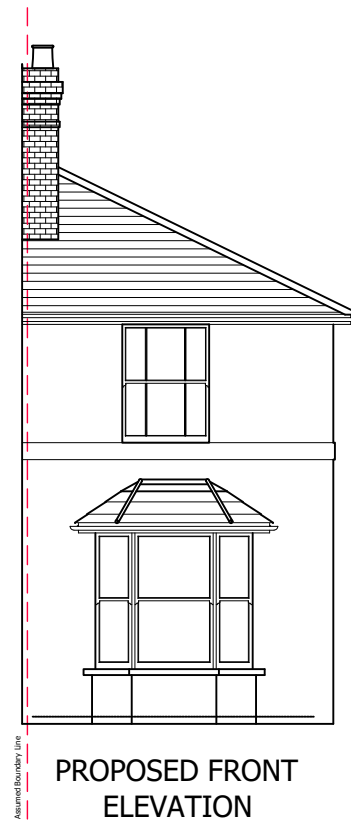


PROPOSED FRONT ELEVATION



PROPOSED RIGHT SIDE ELEVATION

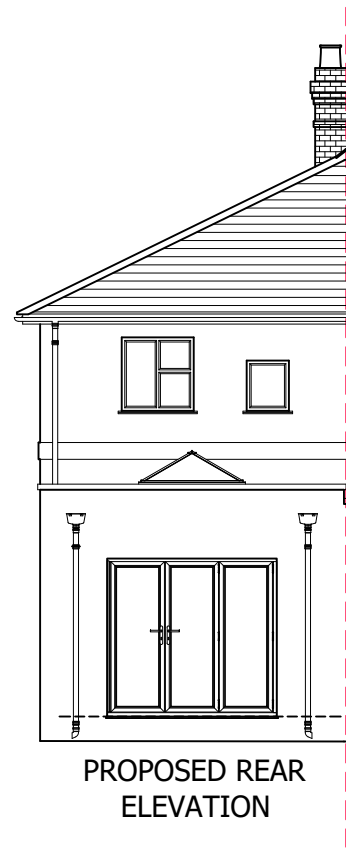

PROPOSED REAR ELEVATION

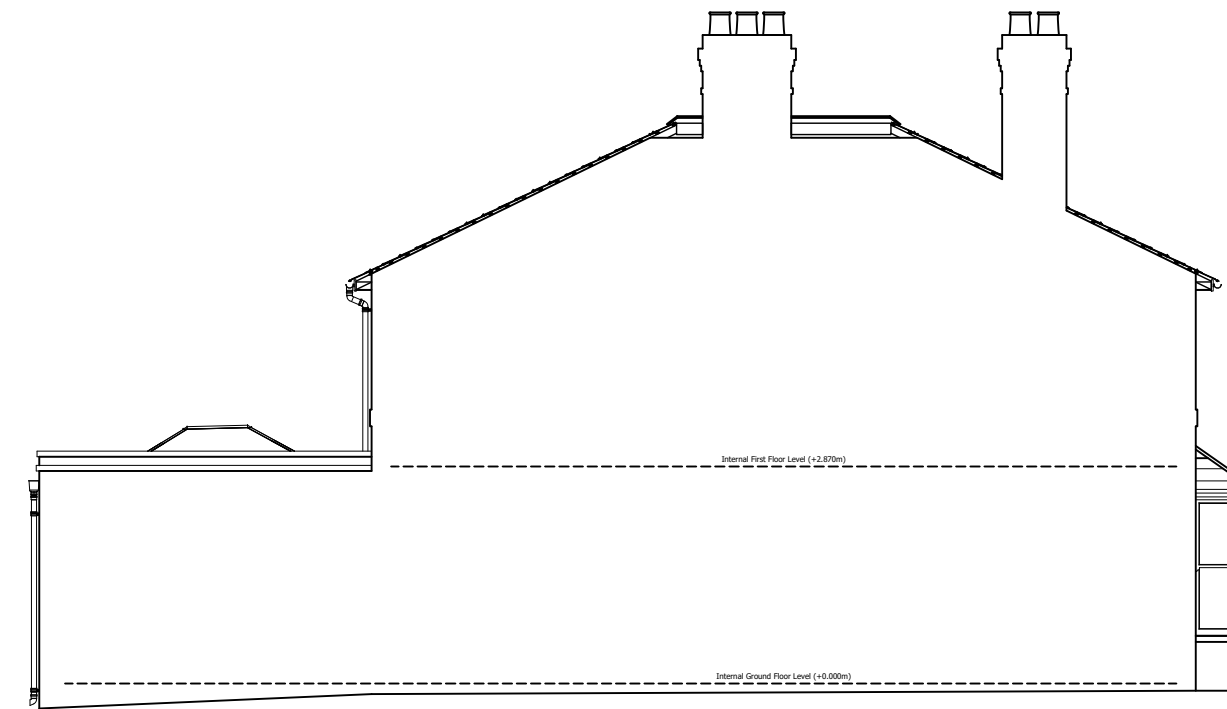

PROPOSED LEFT SIDE ELEVATION



Client Name (s): Mr & Mrs Sample

Site Address: 1 Sample Road
Sample Town
SAM PLE

Local Authority: Reigate & Banstead

Project Description: Single Storey Rear Extension

Drawing Title: Proposed Elevations

Drawing Number: Drawing 5

Date issued: 00/00/0000

Revision: ----


Drawn by: JW

Scale: 1:100 @ A3




This drawing is the property of All About Lofts Ltd and is the subject of Intellectual Property Rights including copyright and design rights. You must not reproduce, copy, loan or submit this drawing to any other party without the written consent of the All About Lofts Ltd.

Dimensions whether scaled or figured are for Planning & Building Control approvals only. The General Contractor is responsible for the verification of all dimensions on site and must inform the author of any discrepancies prior to the setting out or ordering of materials.

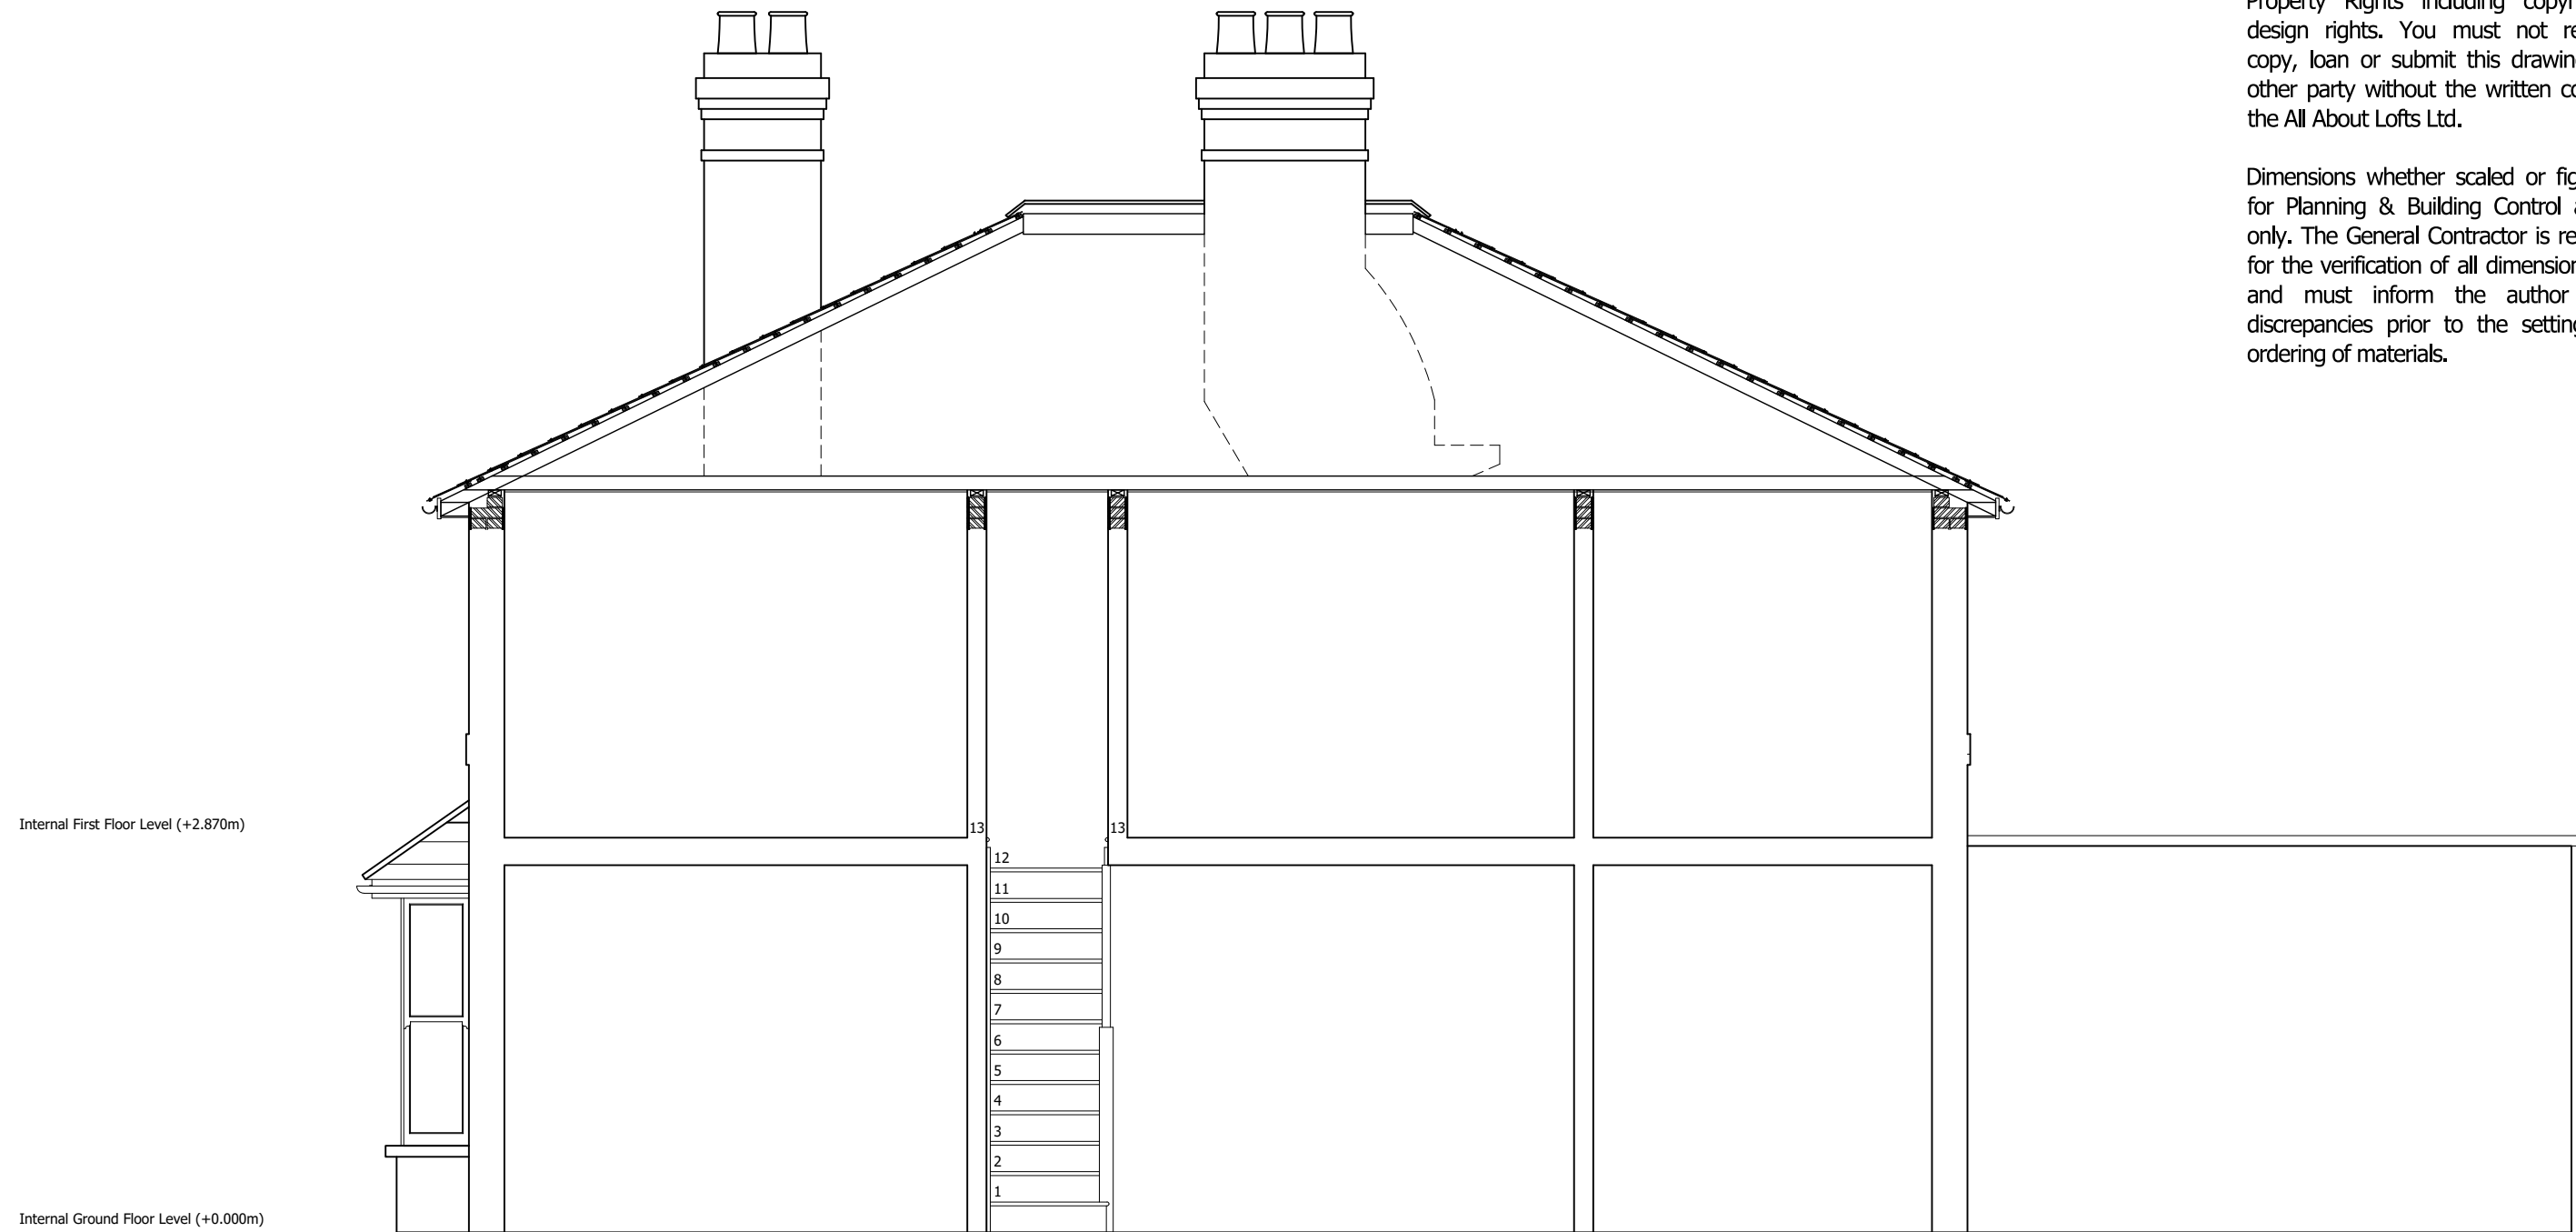

EXISTING SECTION A-A

 

Client Name (s): Mr & Mrs Sample

Site Address: 1 Sample Road
Sample Town
SAM PLE

Local Authority: Reigate & Banstead

Project Description: Single Storey Rear Extension

Drawing Title: Existing Section A-A

Drawing Number: Drawing 6

Date issued: 00/00/0000


Revision: ----

Drawn by: JW

Scale: 1:50 @ A3

This drawing is the property of All About Lofts Ltd and is the subject of Intellectual Property Rights including copyright and design rights. You must not reproduce, copy, loan or submit this drawing to any other party without the written consent of the All About Lofts Ltd.

Dimensions whether scaled or figured are for Planning & Building Control approvals only. The General Contractor is responsible for the verification of all dimensions on site and must inform the author of any discrepancies prior to the setting out or ordering of materials.

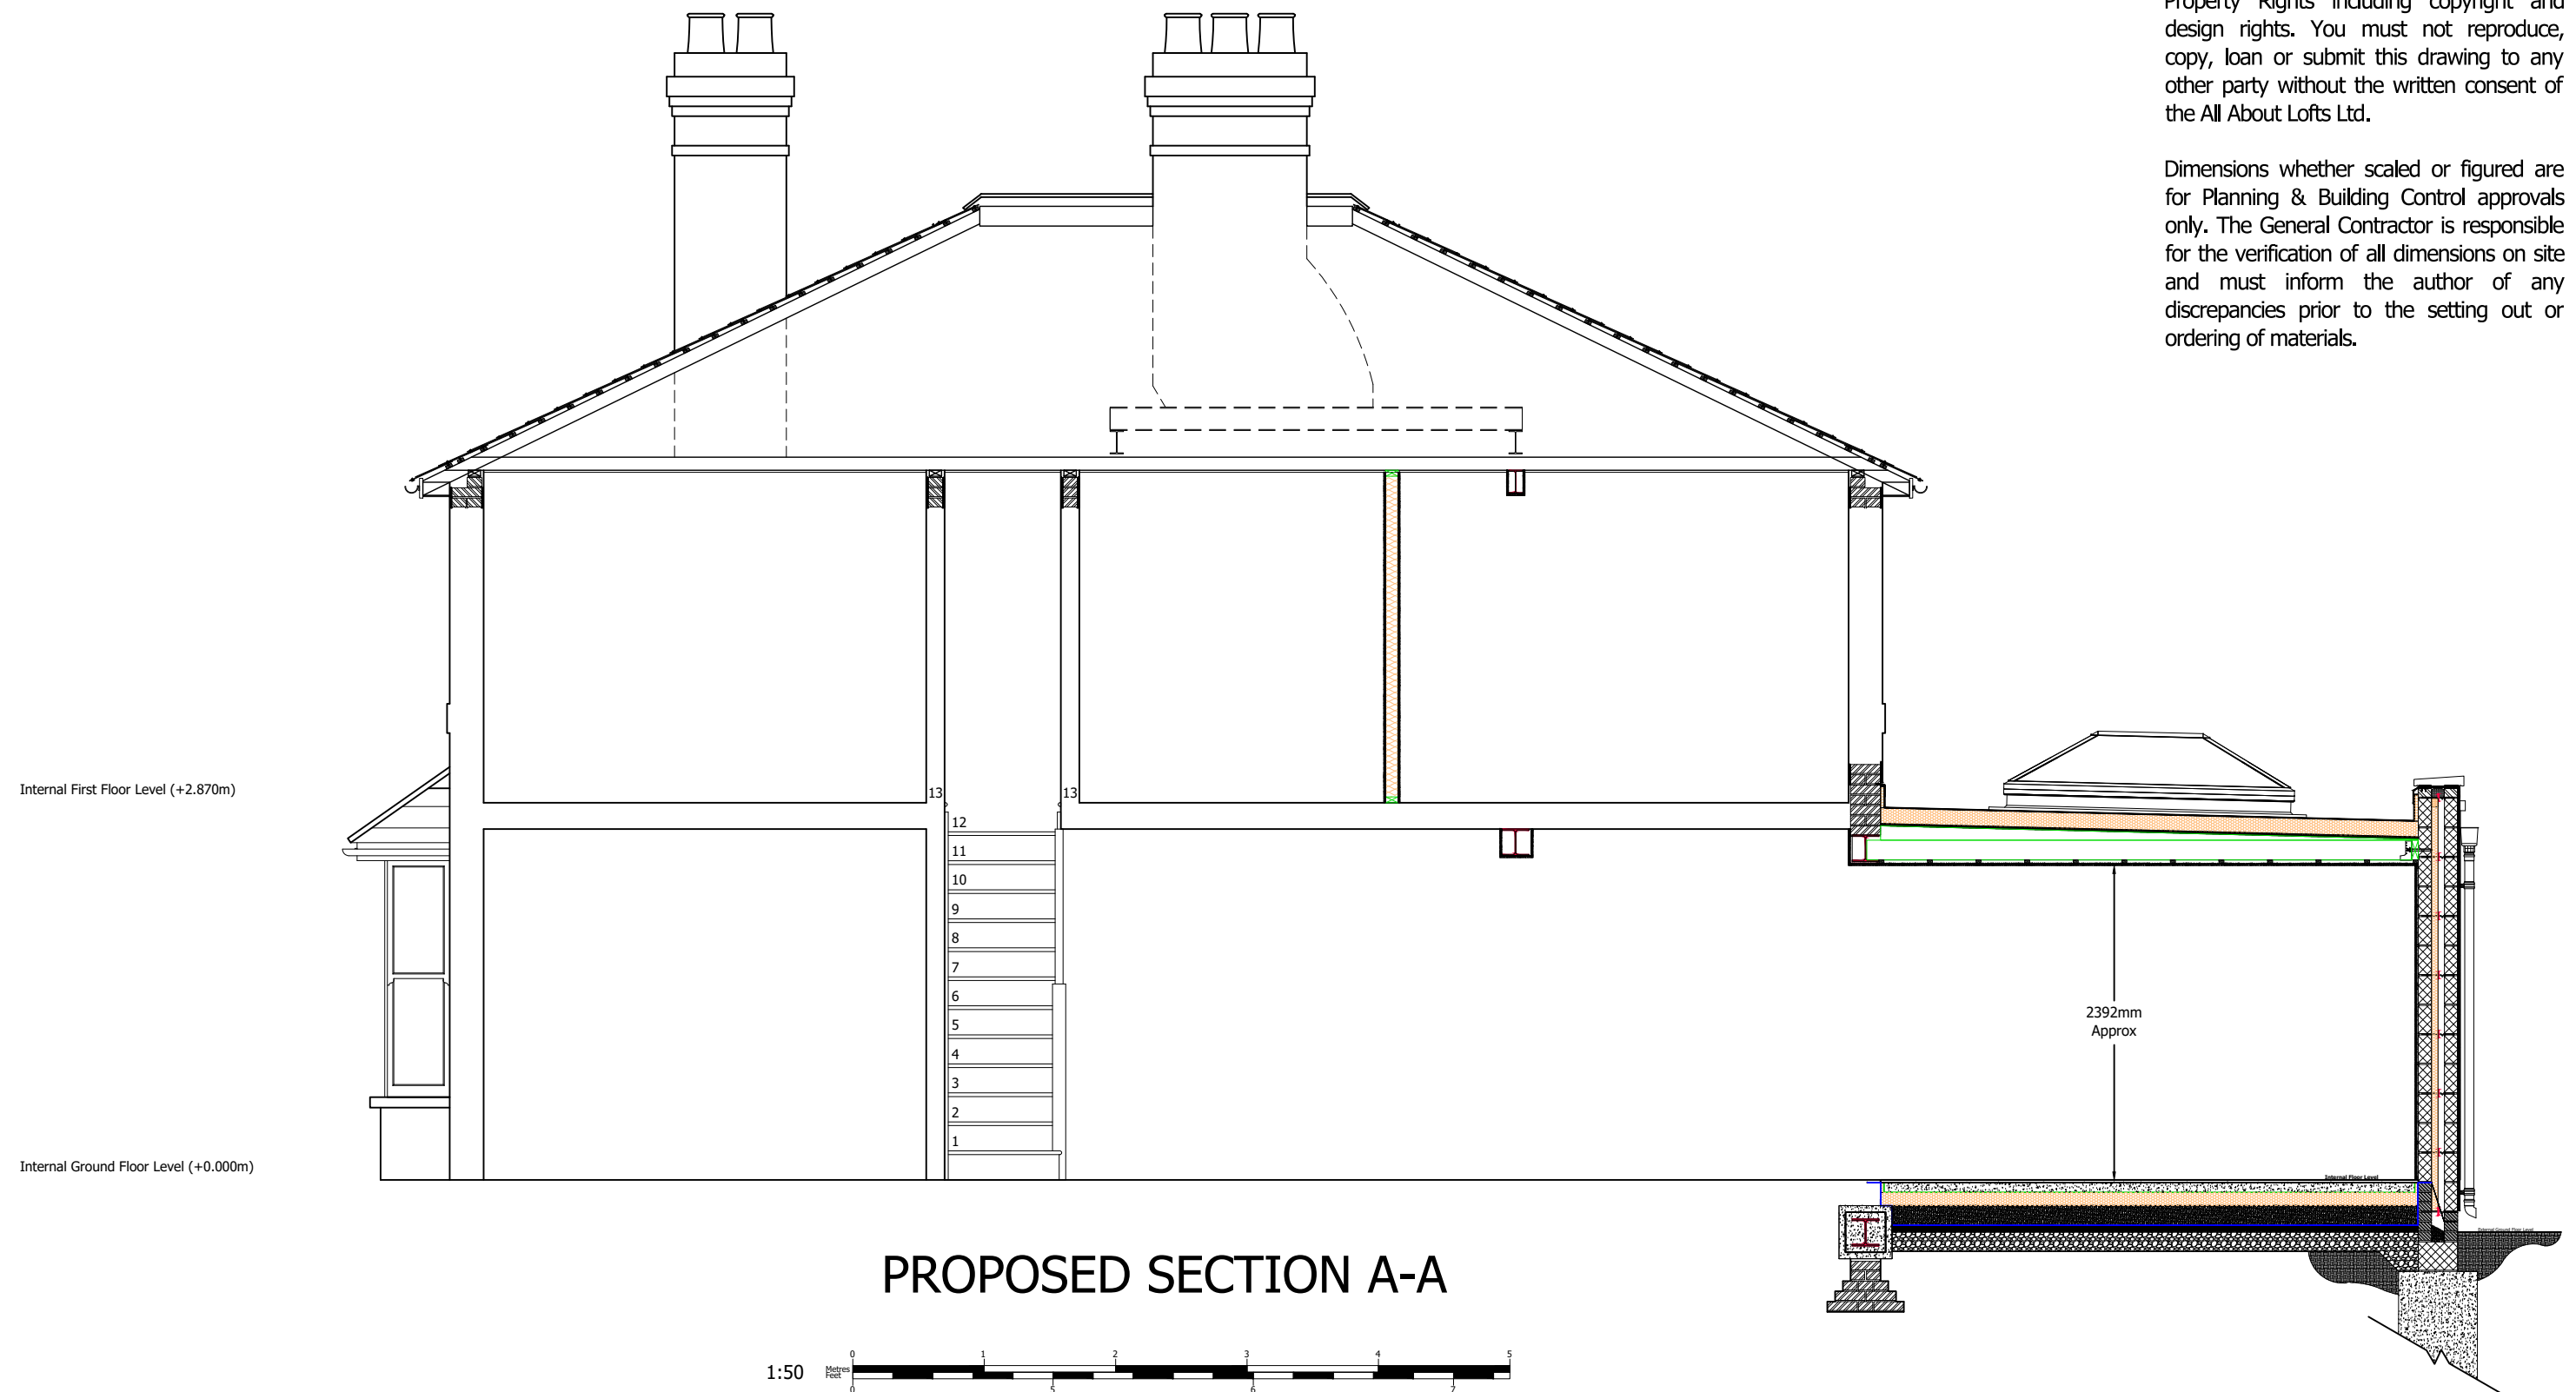

Client Name (s): Mr & Mrs Sample
Site Address: 1 Sample Road
 Sample Town
 SAM PLE

Local Authority: Reigate & Banstead
Project Description: Single Storey Rear Extension
Drawing Title: Proposed Section A-A

Drawing Number: Drawing 7
Date issued: 00/00/0000

Revision: ----
Drawn by: JW
Scale: 1:50 @ A3