


Planning Issue Drawings



EXISTING GROUND FLOOR PLAN

 

© Copyright.

This drawing is the subject of Intellectual Property Rights including copyright and design rights. You must not reproduce, copy, loan or submit this drawing to any other party without the written consent of the author.

Dimensions whether scaled or figured are for Planning & Building Control approvals only. The General Contractor is responsible for the verification of all dimensions on site and must inform the author of any discrepancies prior to the setting out or ordering of materials.

IT IS THE HOME OWNERS RESPONSIBILITY TO OBTAIN PARTY WALL, LINE OF JUNCTION OR NOTICE OF ADJACENT EXCAVATION AGREEMENTS.

Client Name (s):

Mr & Mrs Sample

Site Address:

1 Sample Road
Sample Town
SAM PLE

Local Authority:

Surrey Heath Borough Council

Project Description:

Loft Conversion

Drawing Title:

Existing Ground Floor Plan

Drawing Number: Revision:

Drawing 1 ----


Date issued: Drawn by:

00/00/0000 JW


Scale: 1:50 @ A3



Planning Issue Drawings

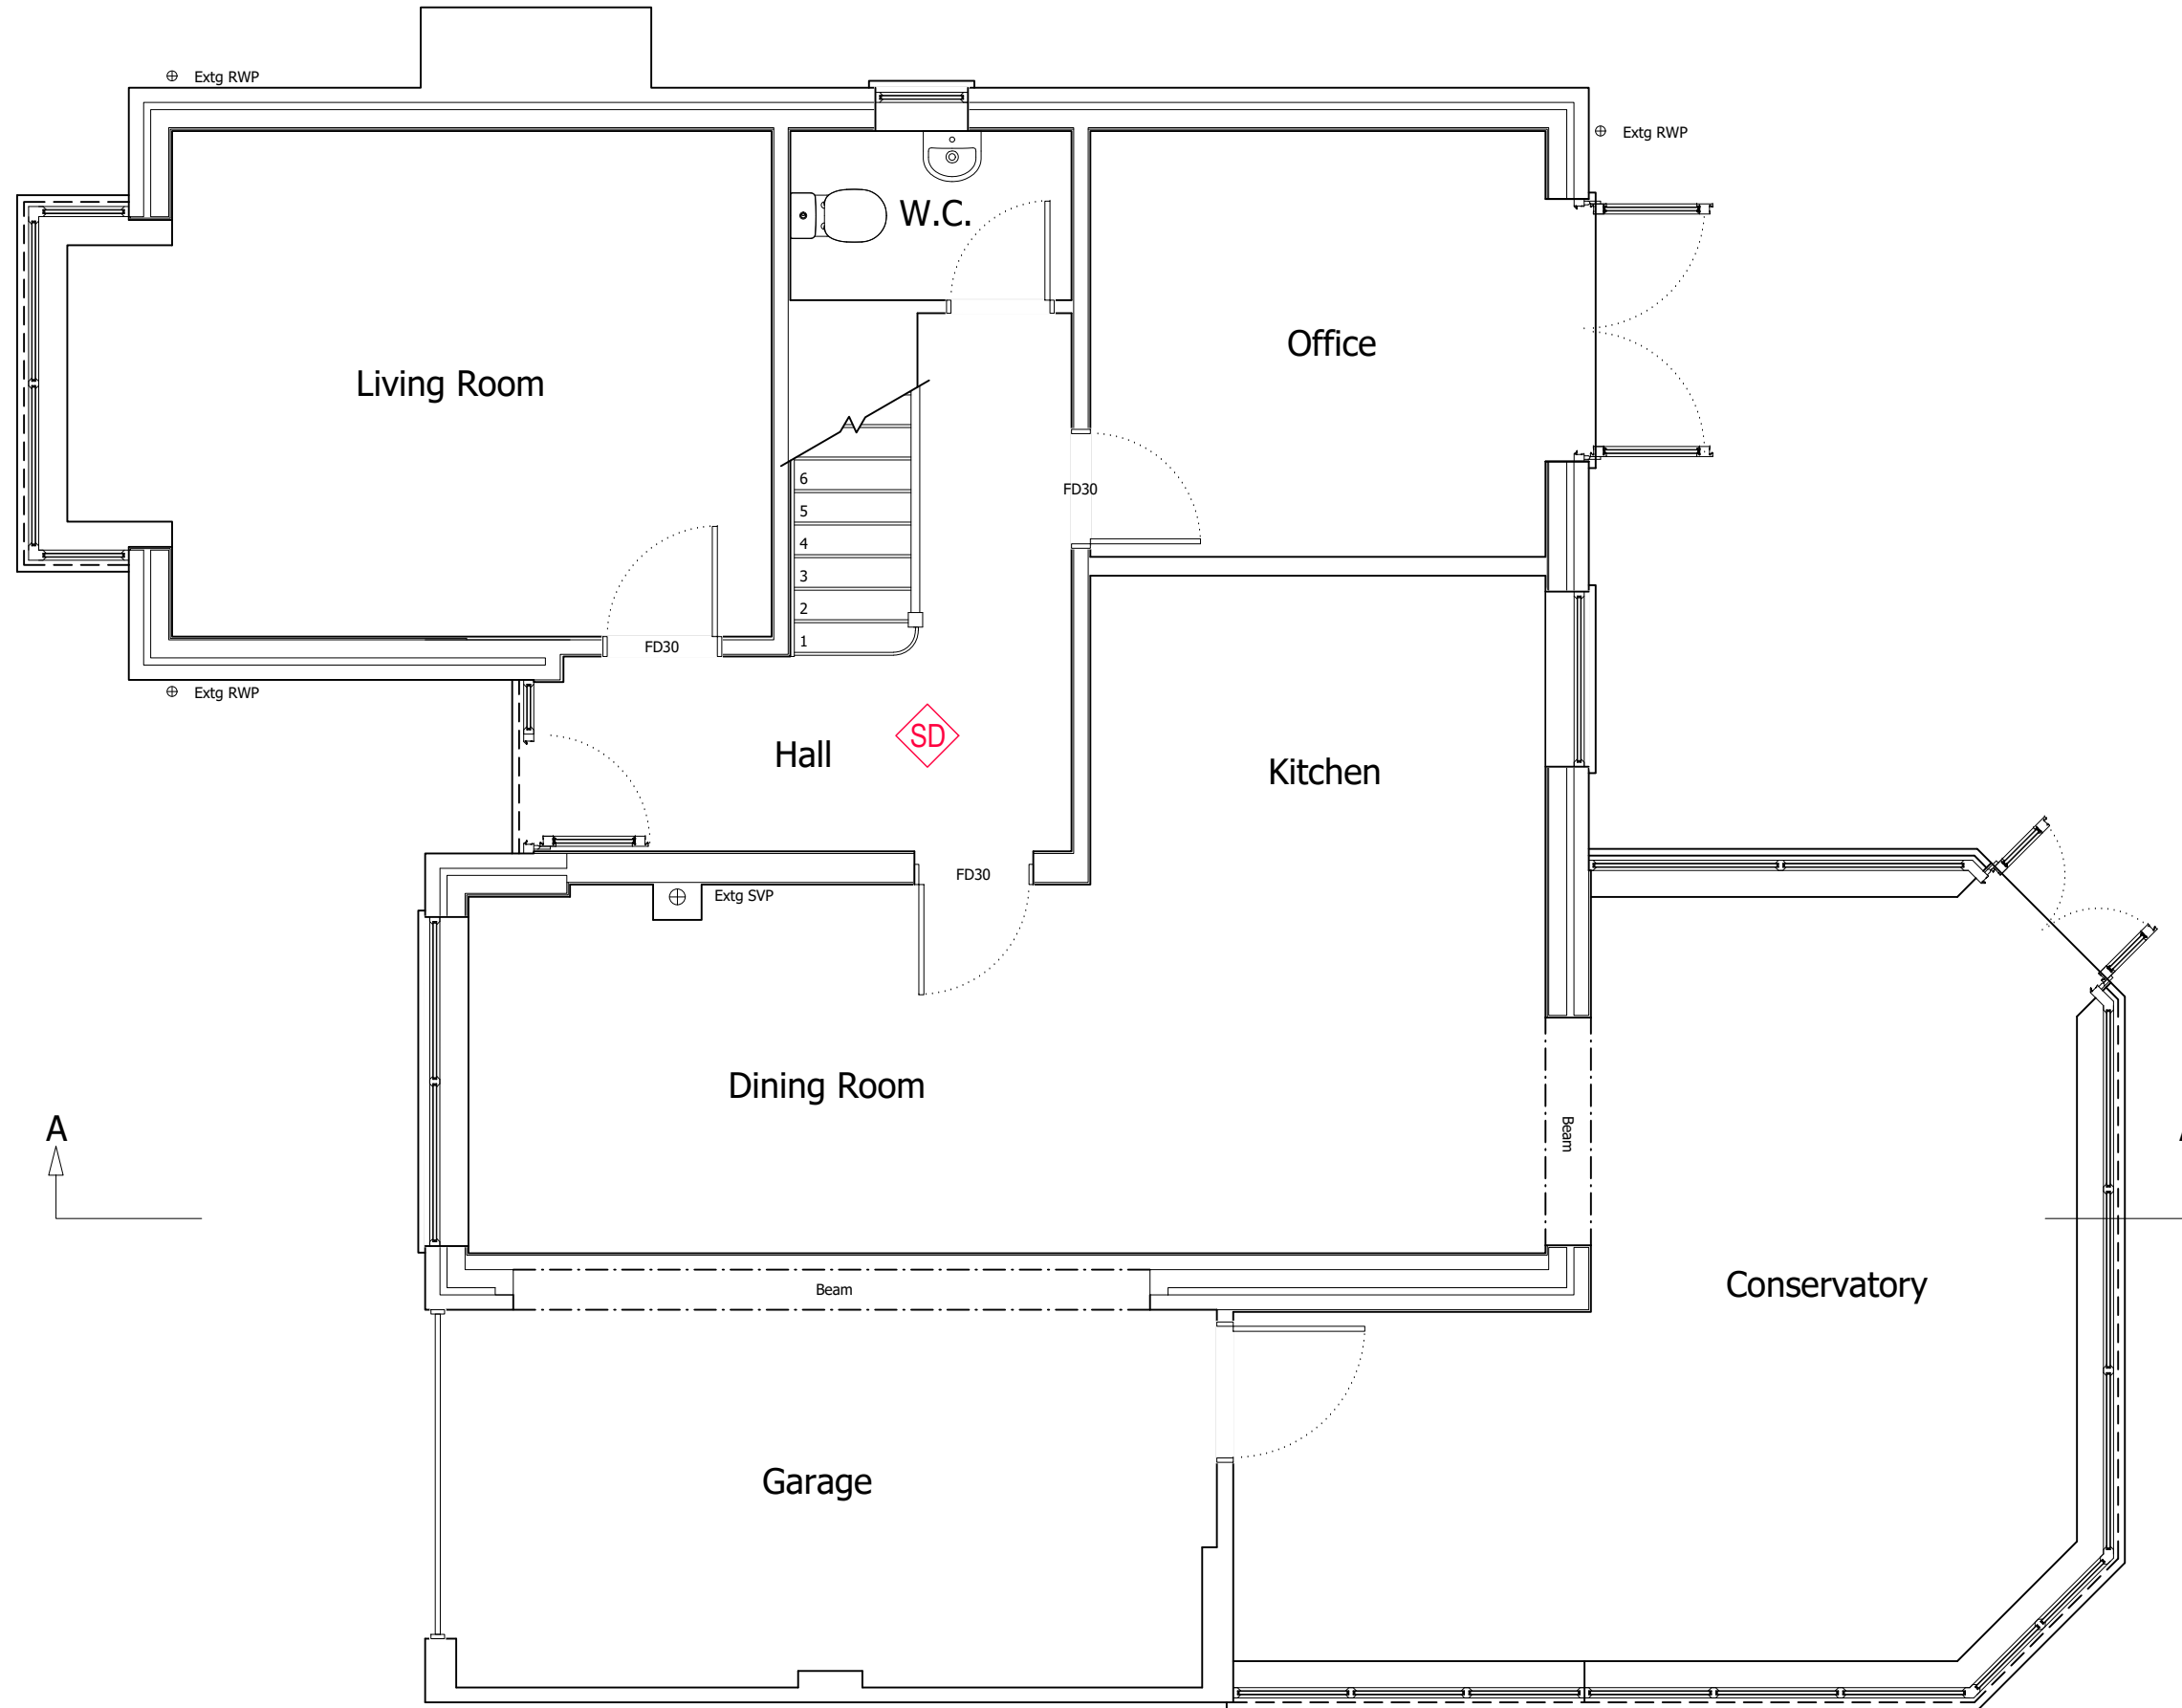

PROPOSED GROUND FLOOR PLAN

 

© Copyright.

This drawing is the subject of Intellectual Property Rights including copyright and design rights. You must not reproduce, copy, loan or submit this drawing to any other party without the written consent of the author.

Dimensions whether scaled or figured are for Planning & Building Control approvals only. The General Contractor is responsible for the verification of all dimensions on site and must inform the author of any discrepancies prior to the setting out or ordering of materials.

IT IS THE HOME OWNERS RESPONSIBILITY TO OBTAIN PARTY WALL, LINE OF JUNCTION OR NOTICE OF ADJACENT EXCAVATION AGREEMENTS.

Client Name (s):

Mr & Mrs Sample

Site Address:

1 Sample Road
Sample Town
SAM PLE

Local Authority:

Surrey Heath Borough Council

Project Description:

Loft Conversion

Drawing Title:

Proposed Ground Floor Plan

Drawing Number: Revision:

Drawing 2 ----


Date issued: Drawn by:

00/00/0000 JW


Scale: 1:50 @ A3



Planning Issue Drawings

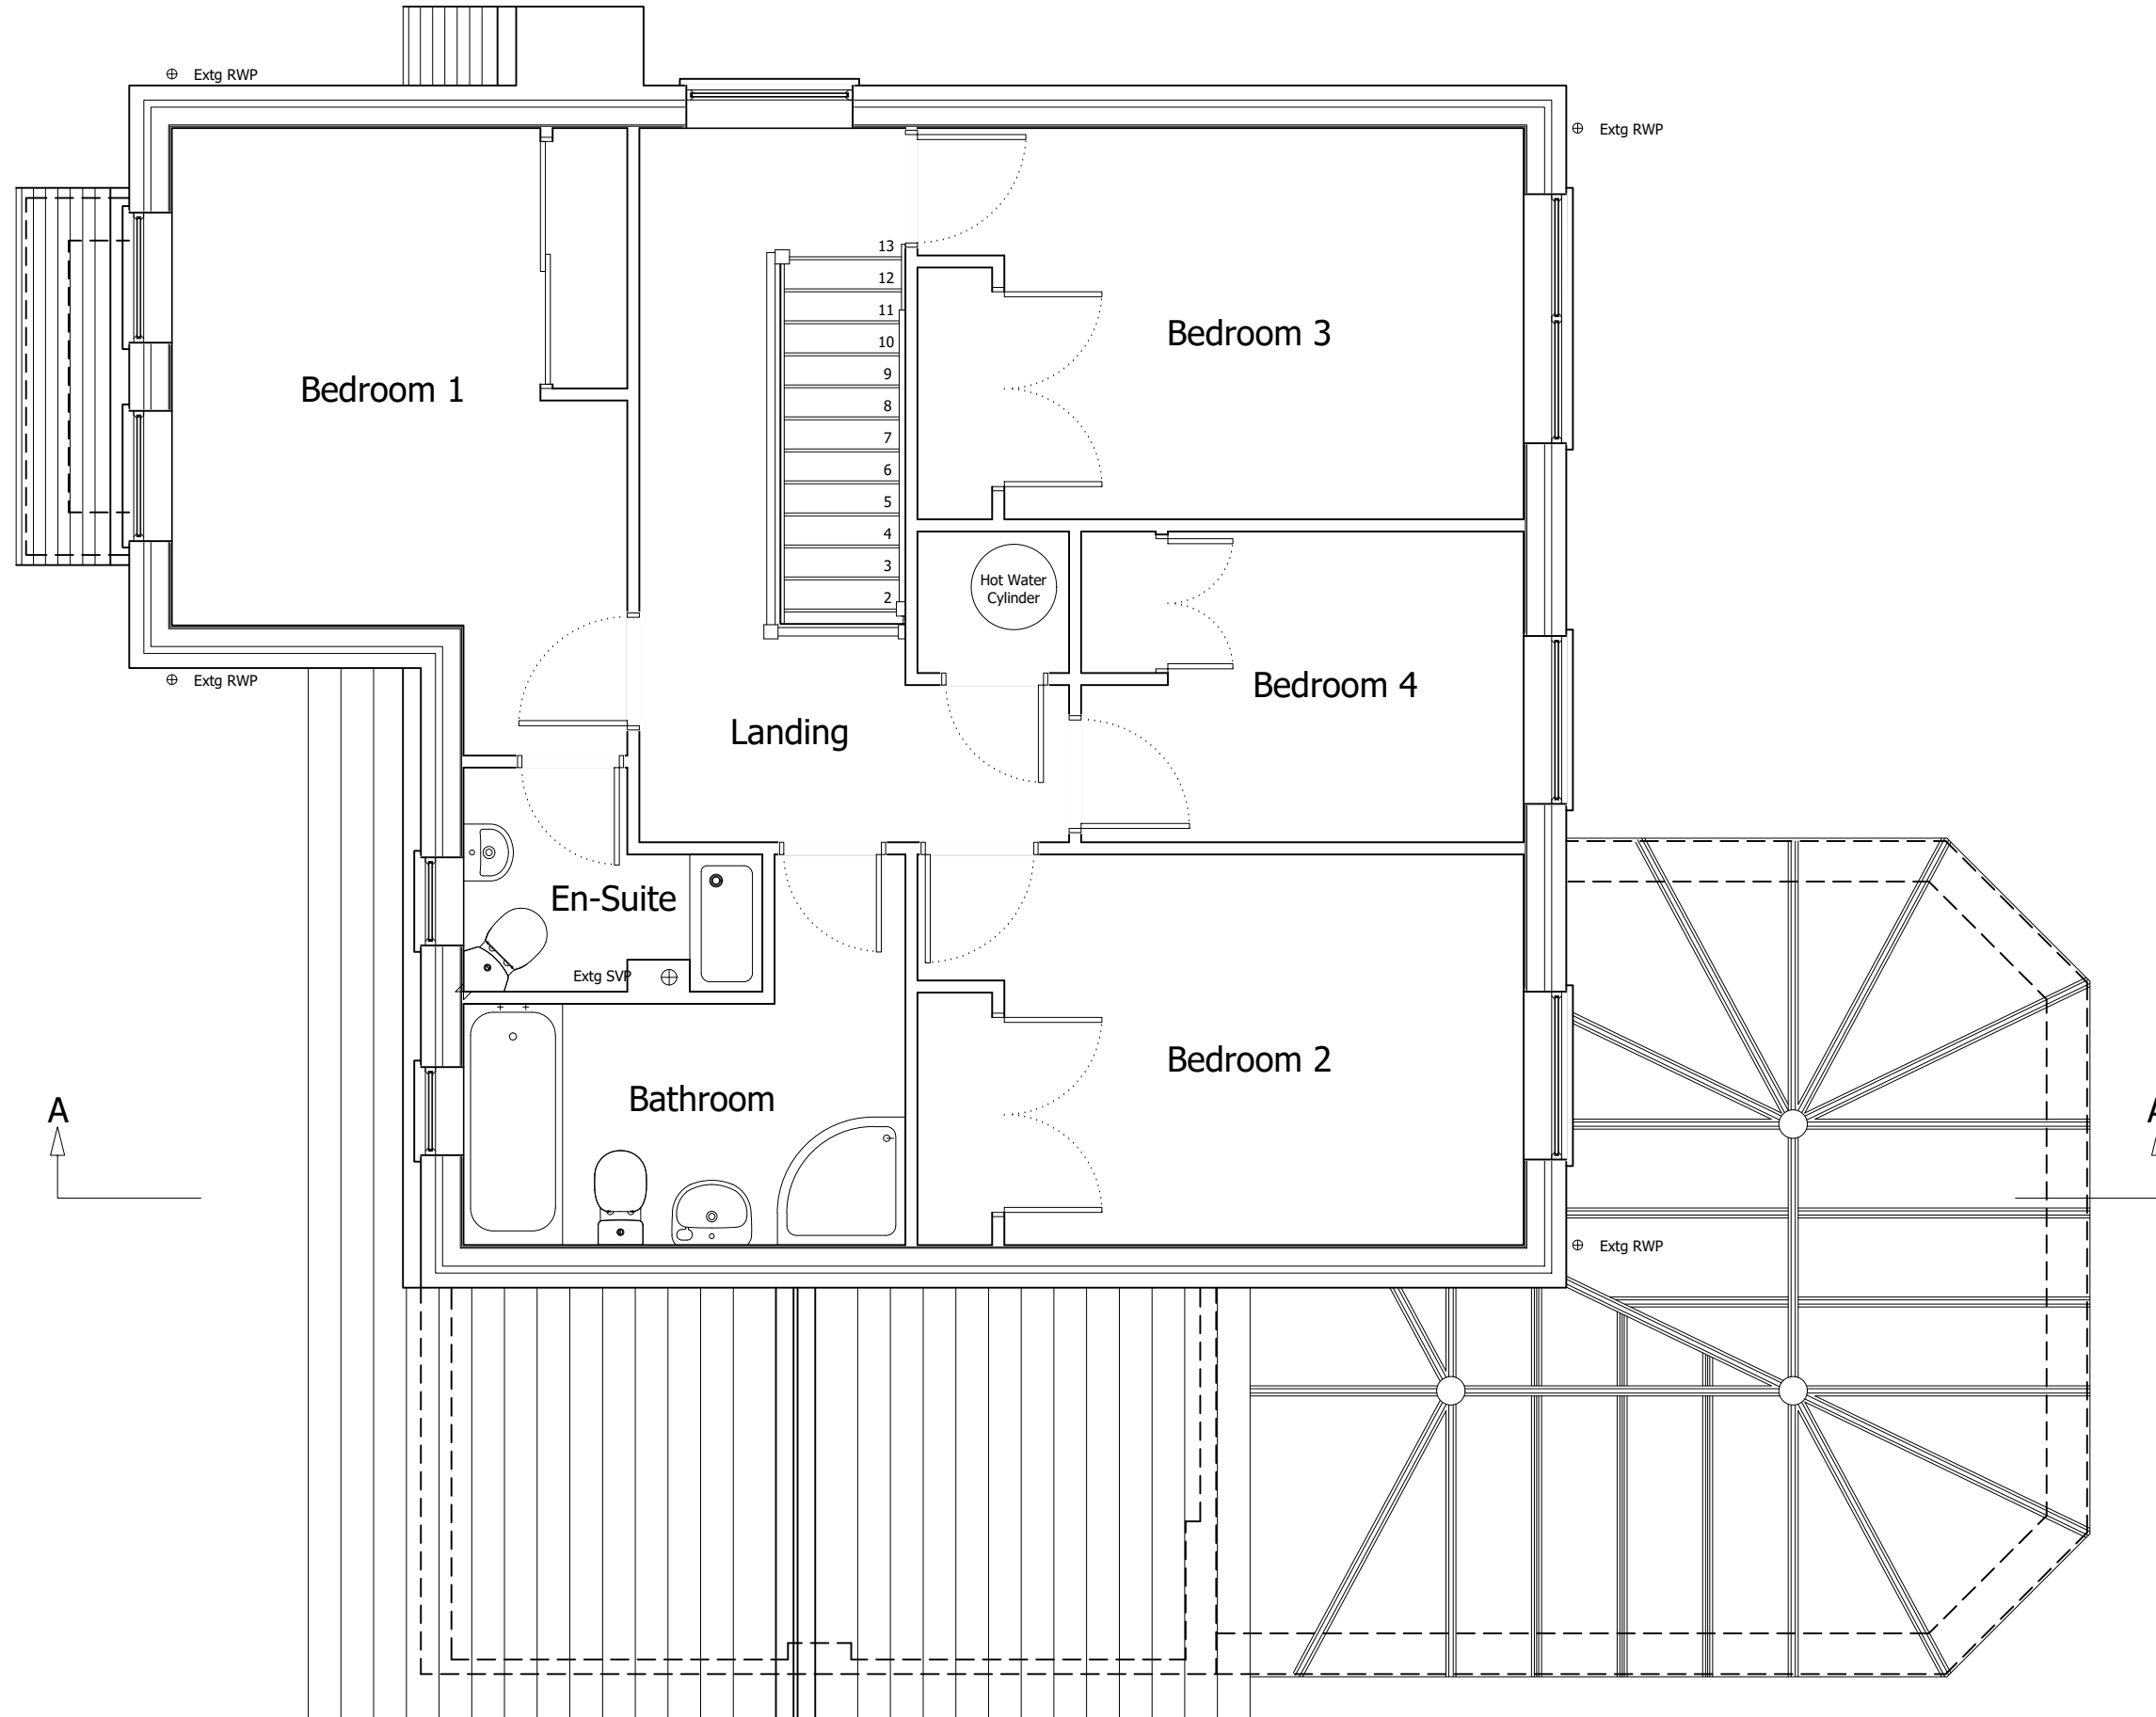

EXISTING FIRST FLOOR PLAN

 

© Copyright.

This drawing is the subject of Intellectual Property Rights including copyright and design rights. You must not reproduce, copy, loan or submit this drawing to any other party without the written consent of the author.

Dimensions whether scaled or figured are for Planning & Building Control approvals only. The General Contractor is responsible for the verification of all dimensions on site and must inform the author of any discrepancies prior to the setting out or ordering of materials.

IT IS THE HOME OWNERS RESPONSIBILITY TO OBTAIN PARTY WALL, LINE OF JUNCTION OR NOTICE OF ADJACENT EXCAVATION AGREEMENTS.

Client Name (s):

Mr & Mrs Sample

Site Address:

1 Sample Road
Sample Town
SAM PLE

Local Authority:

Surrey Heath Borough Council

Project Description:

Loft Conversion

Drawing Title:

Existing First Floor Plan

Drawing Number: Revision:

Drawing 3 ----


Date issued: Drawn by:

00/00/0000 JW

Scale: 1:50 @ A3



Planning Issue Drawings

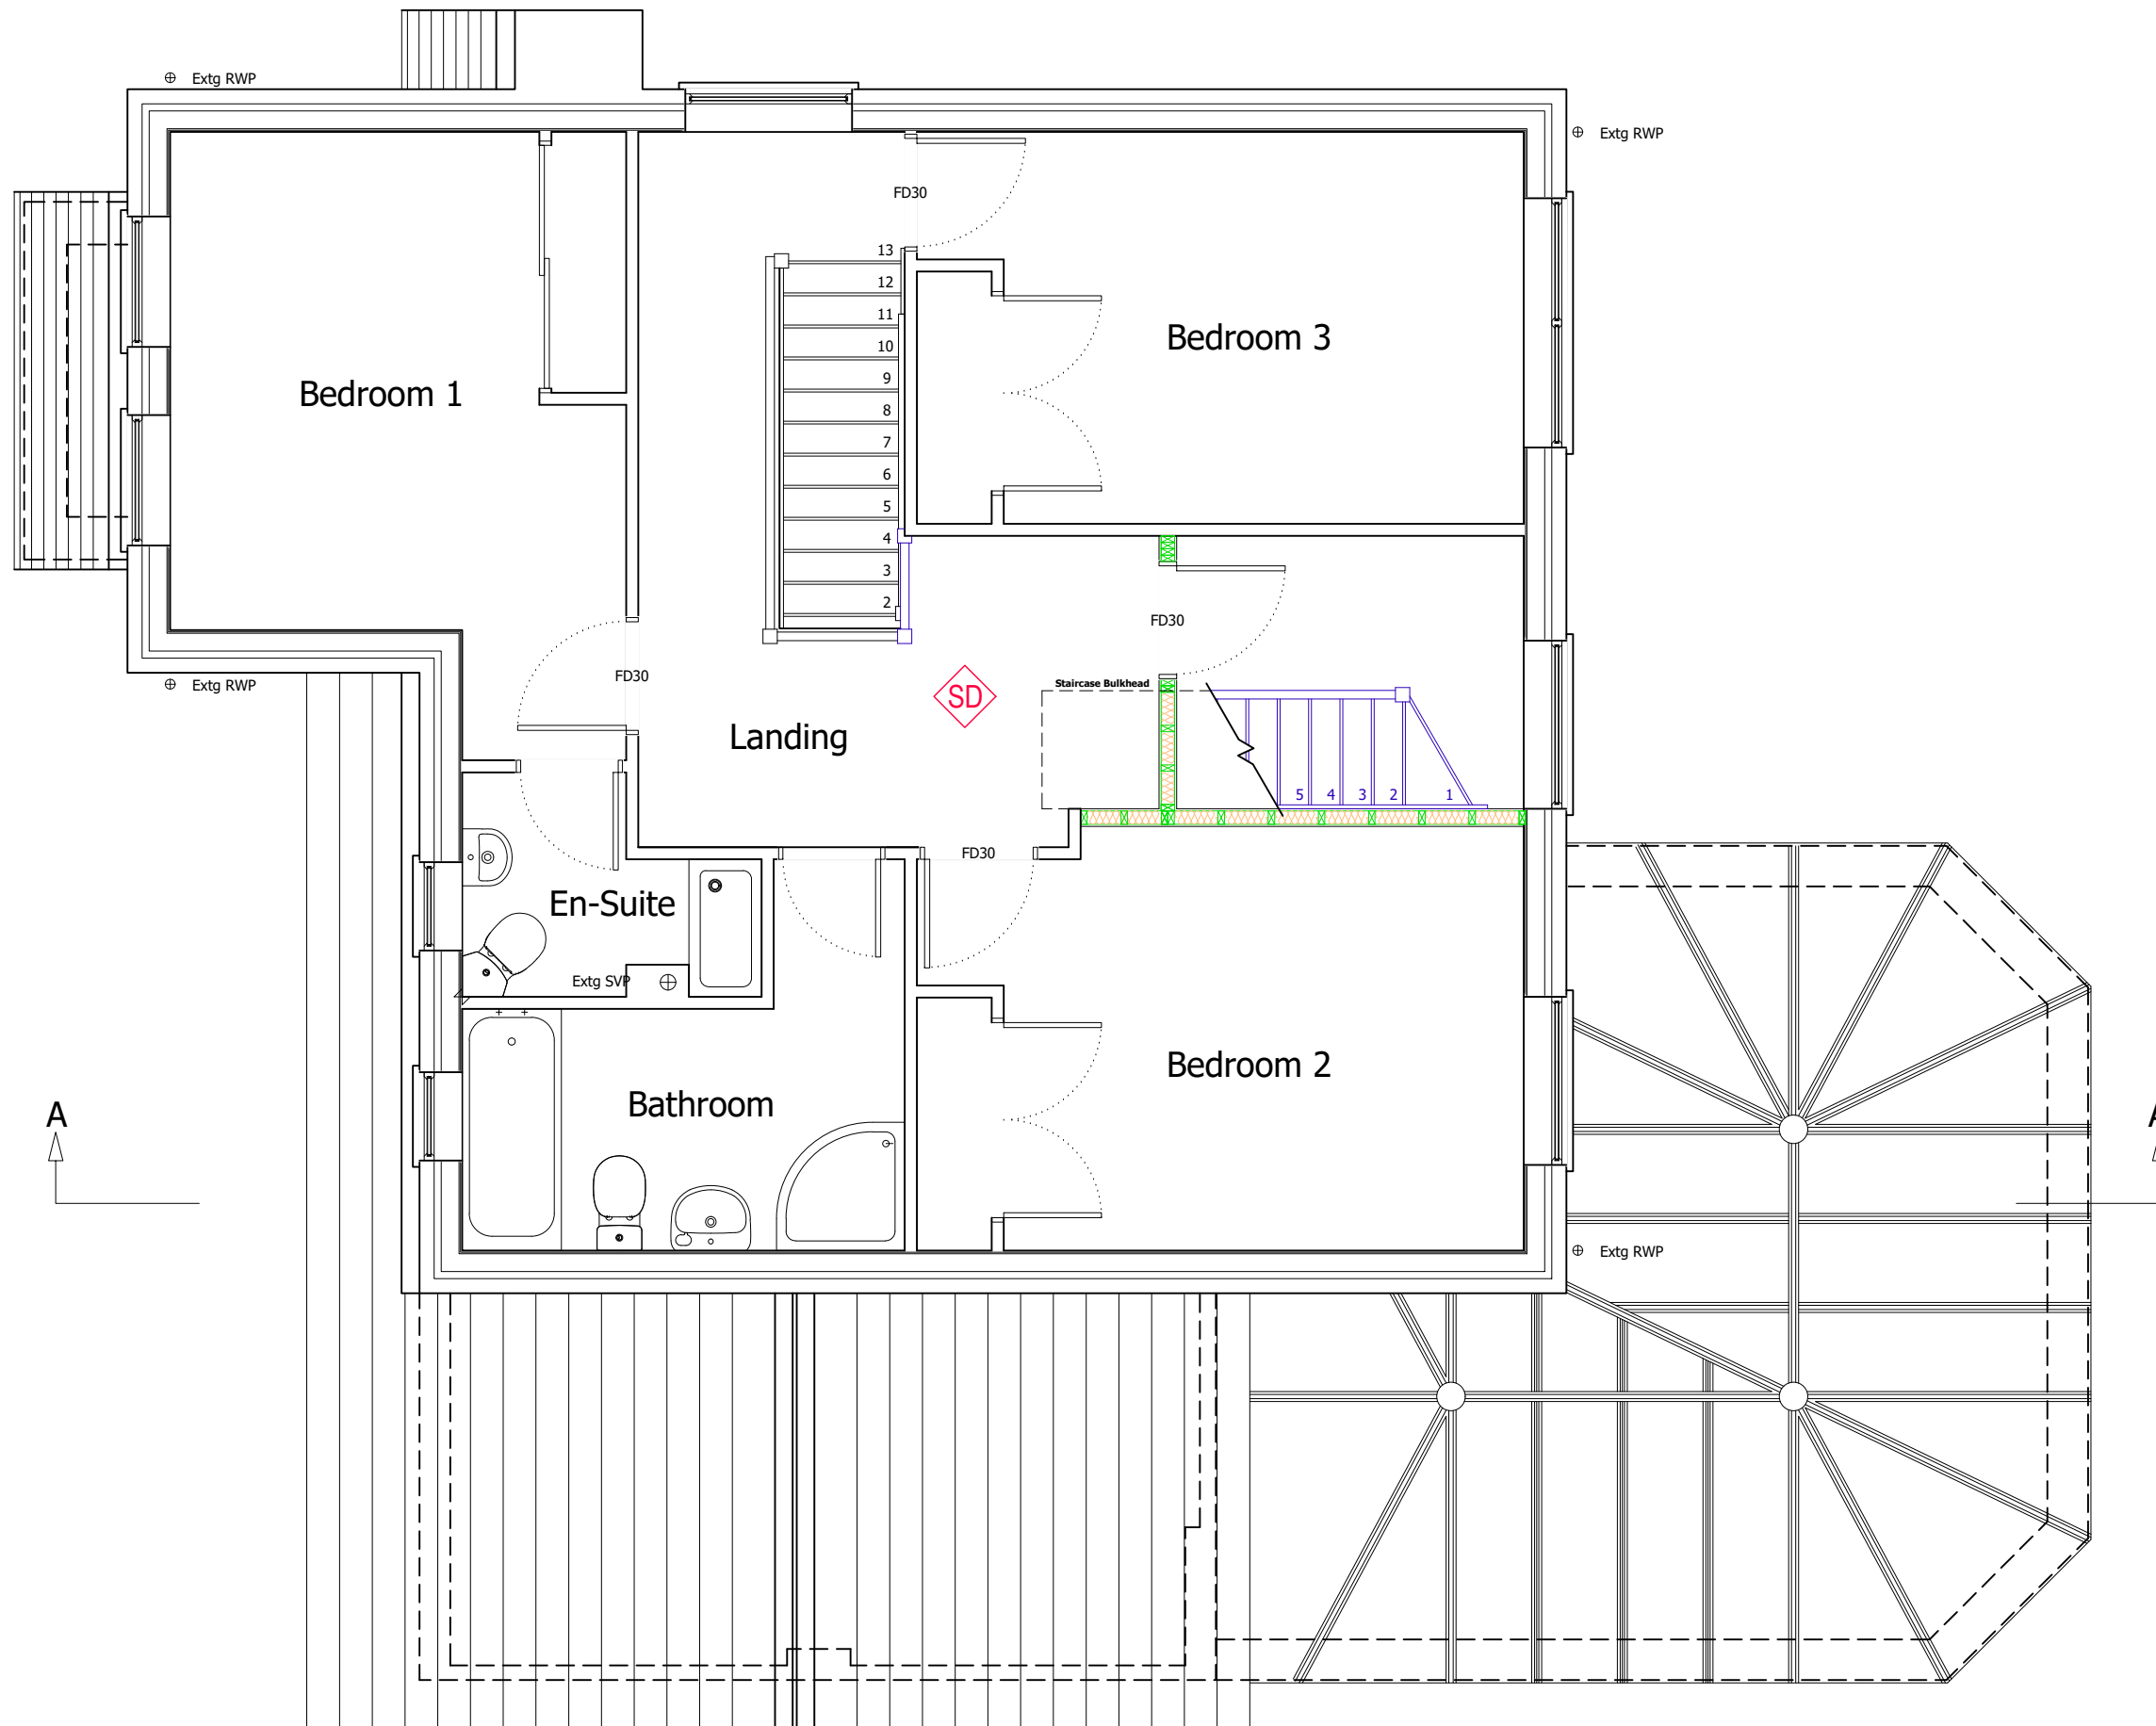

© Copyright.

This drawing is the subject of Intellectual Property Rights including copyright and design rights. You must not reproduce, copy, loan or submit this drawing to any other party without the written consent of the author.

Dimensions whether scaled or figured are for Planning & Building Control approvals only. The General Contractor is responsible for the verification of all dimensions on site and must inform the author of any discrepancies prior to the setting out or ordering of materials.

IT IS THE HOME OWNERS RESPONSIBILITY TO OBTAIN PARTY WALL, LINE OF JUNCTION OR NOTICE OF ADJACENT EXCAVATION AGREEMENTS.

Client Name (s):

Mr & Mrs Sample

Site Address:

1 Sample Road
Sample Town
SAM PLE

Local Authority:

Surrey Heath Borough Council

Project Description:

Loft Conversion

Drawing Title:

Proposed First Floor Plan

Drawing Number: Revision:

Drawing 4


Date issued: Drawn by:

00/00/0000


JW

Scale: 1:50 @ A3

PROPOSED FIRST FLOOR PLAN

 

Planning Issue Drawings

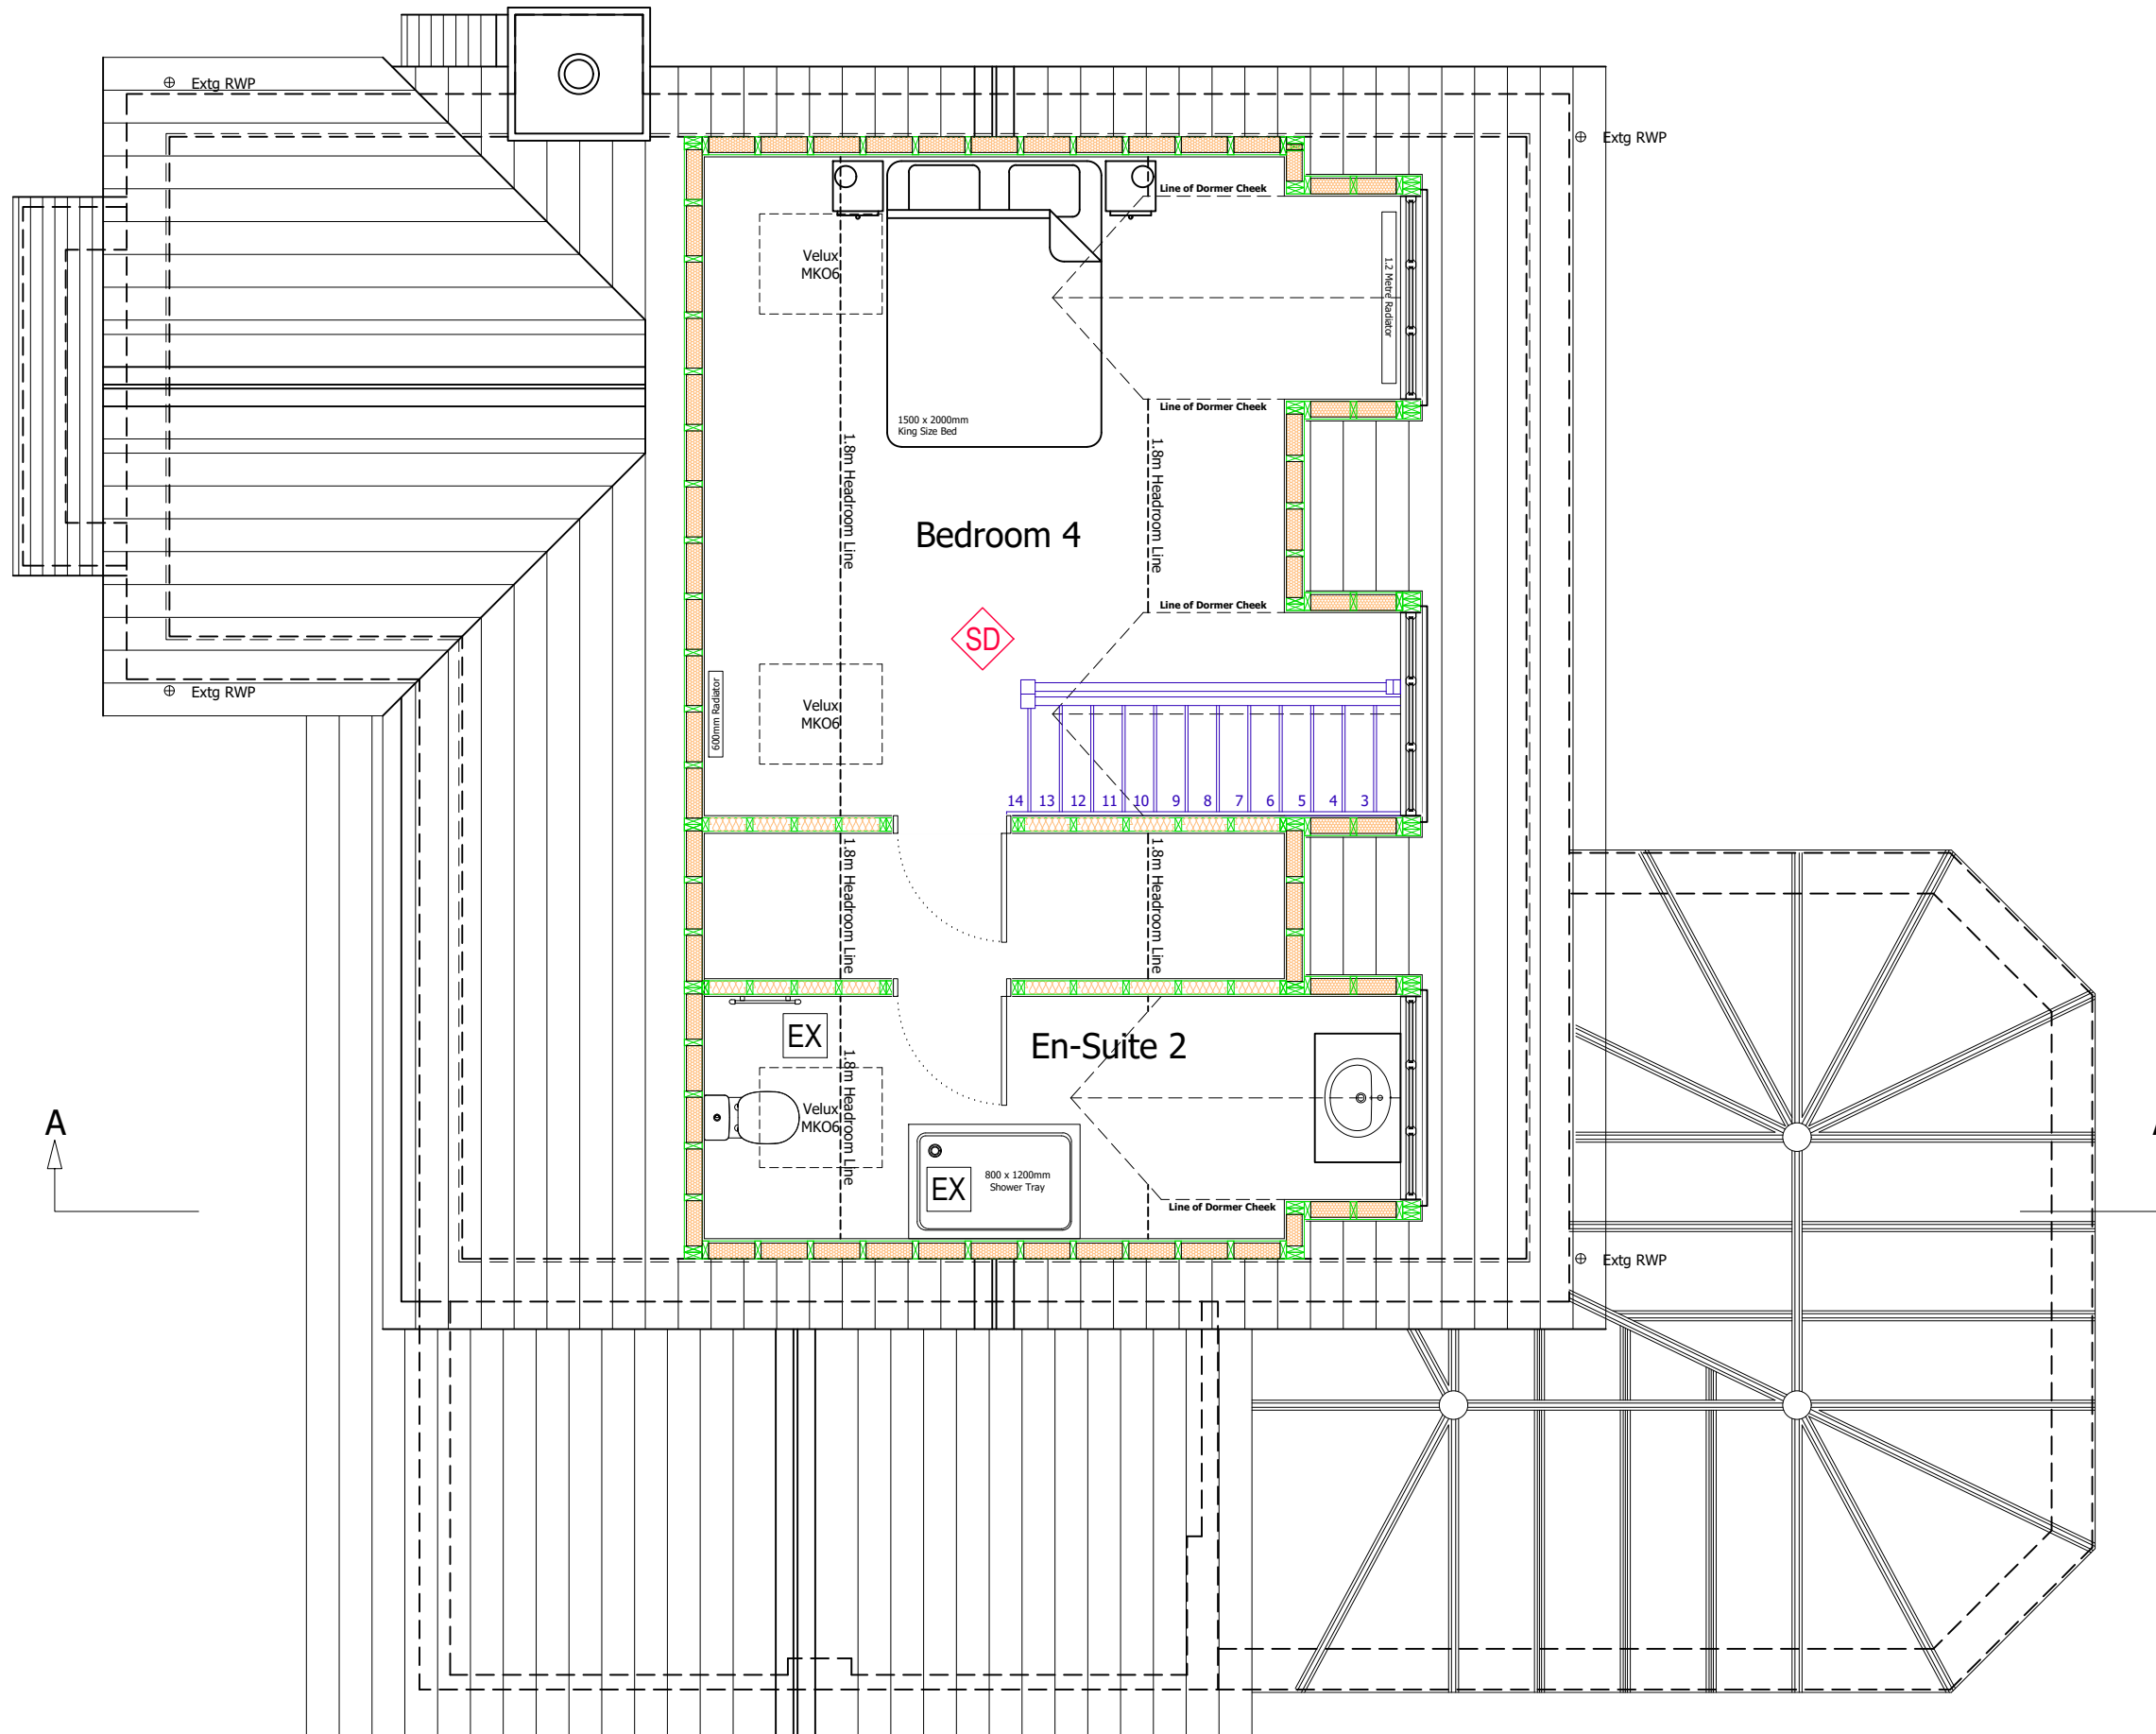

PROPOSED LOFT FLOOR PLAN



© Copyright.

This drawing is the subject of Intellectual Property Rights including copyright and design rights. You must not reproduce, copy, loan or submit this drawing to any other party without the written consent of the author.

Dimensions whether scaled or figured are for Planning & Building Control approvals only. The General Contractor is responsible for the verification of all dimensions on site and must inform the author of any discrepancies prior to the setting out or ordering of materials.

IT IS THE HOME OWNERS RESPONSIBILITY TO OBTAIN PARTY WALL, LINE OF JUNCTION OR NOTICE OF ADJACENT EXCAVATION AGREEMENTS.

Client Name (s):

Mr & Mrs Sample

Site Address:

1 Sample Road
Sample Town
SAM PLE

Local Authority:

Surrey Heath Borough Council

Project Description:

Loft Conversion

Drawing Title:

Proposed Loft Floor Plan

Drawing Number: **Revision:**

Drawing 5

Date issued: **Drawn by:**


00/00/0000

JW


Scale: 1:50 @ A3



Planning Issue Drawings

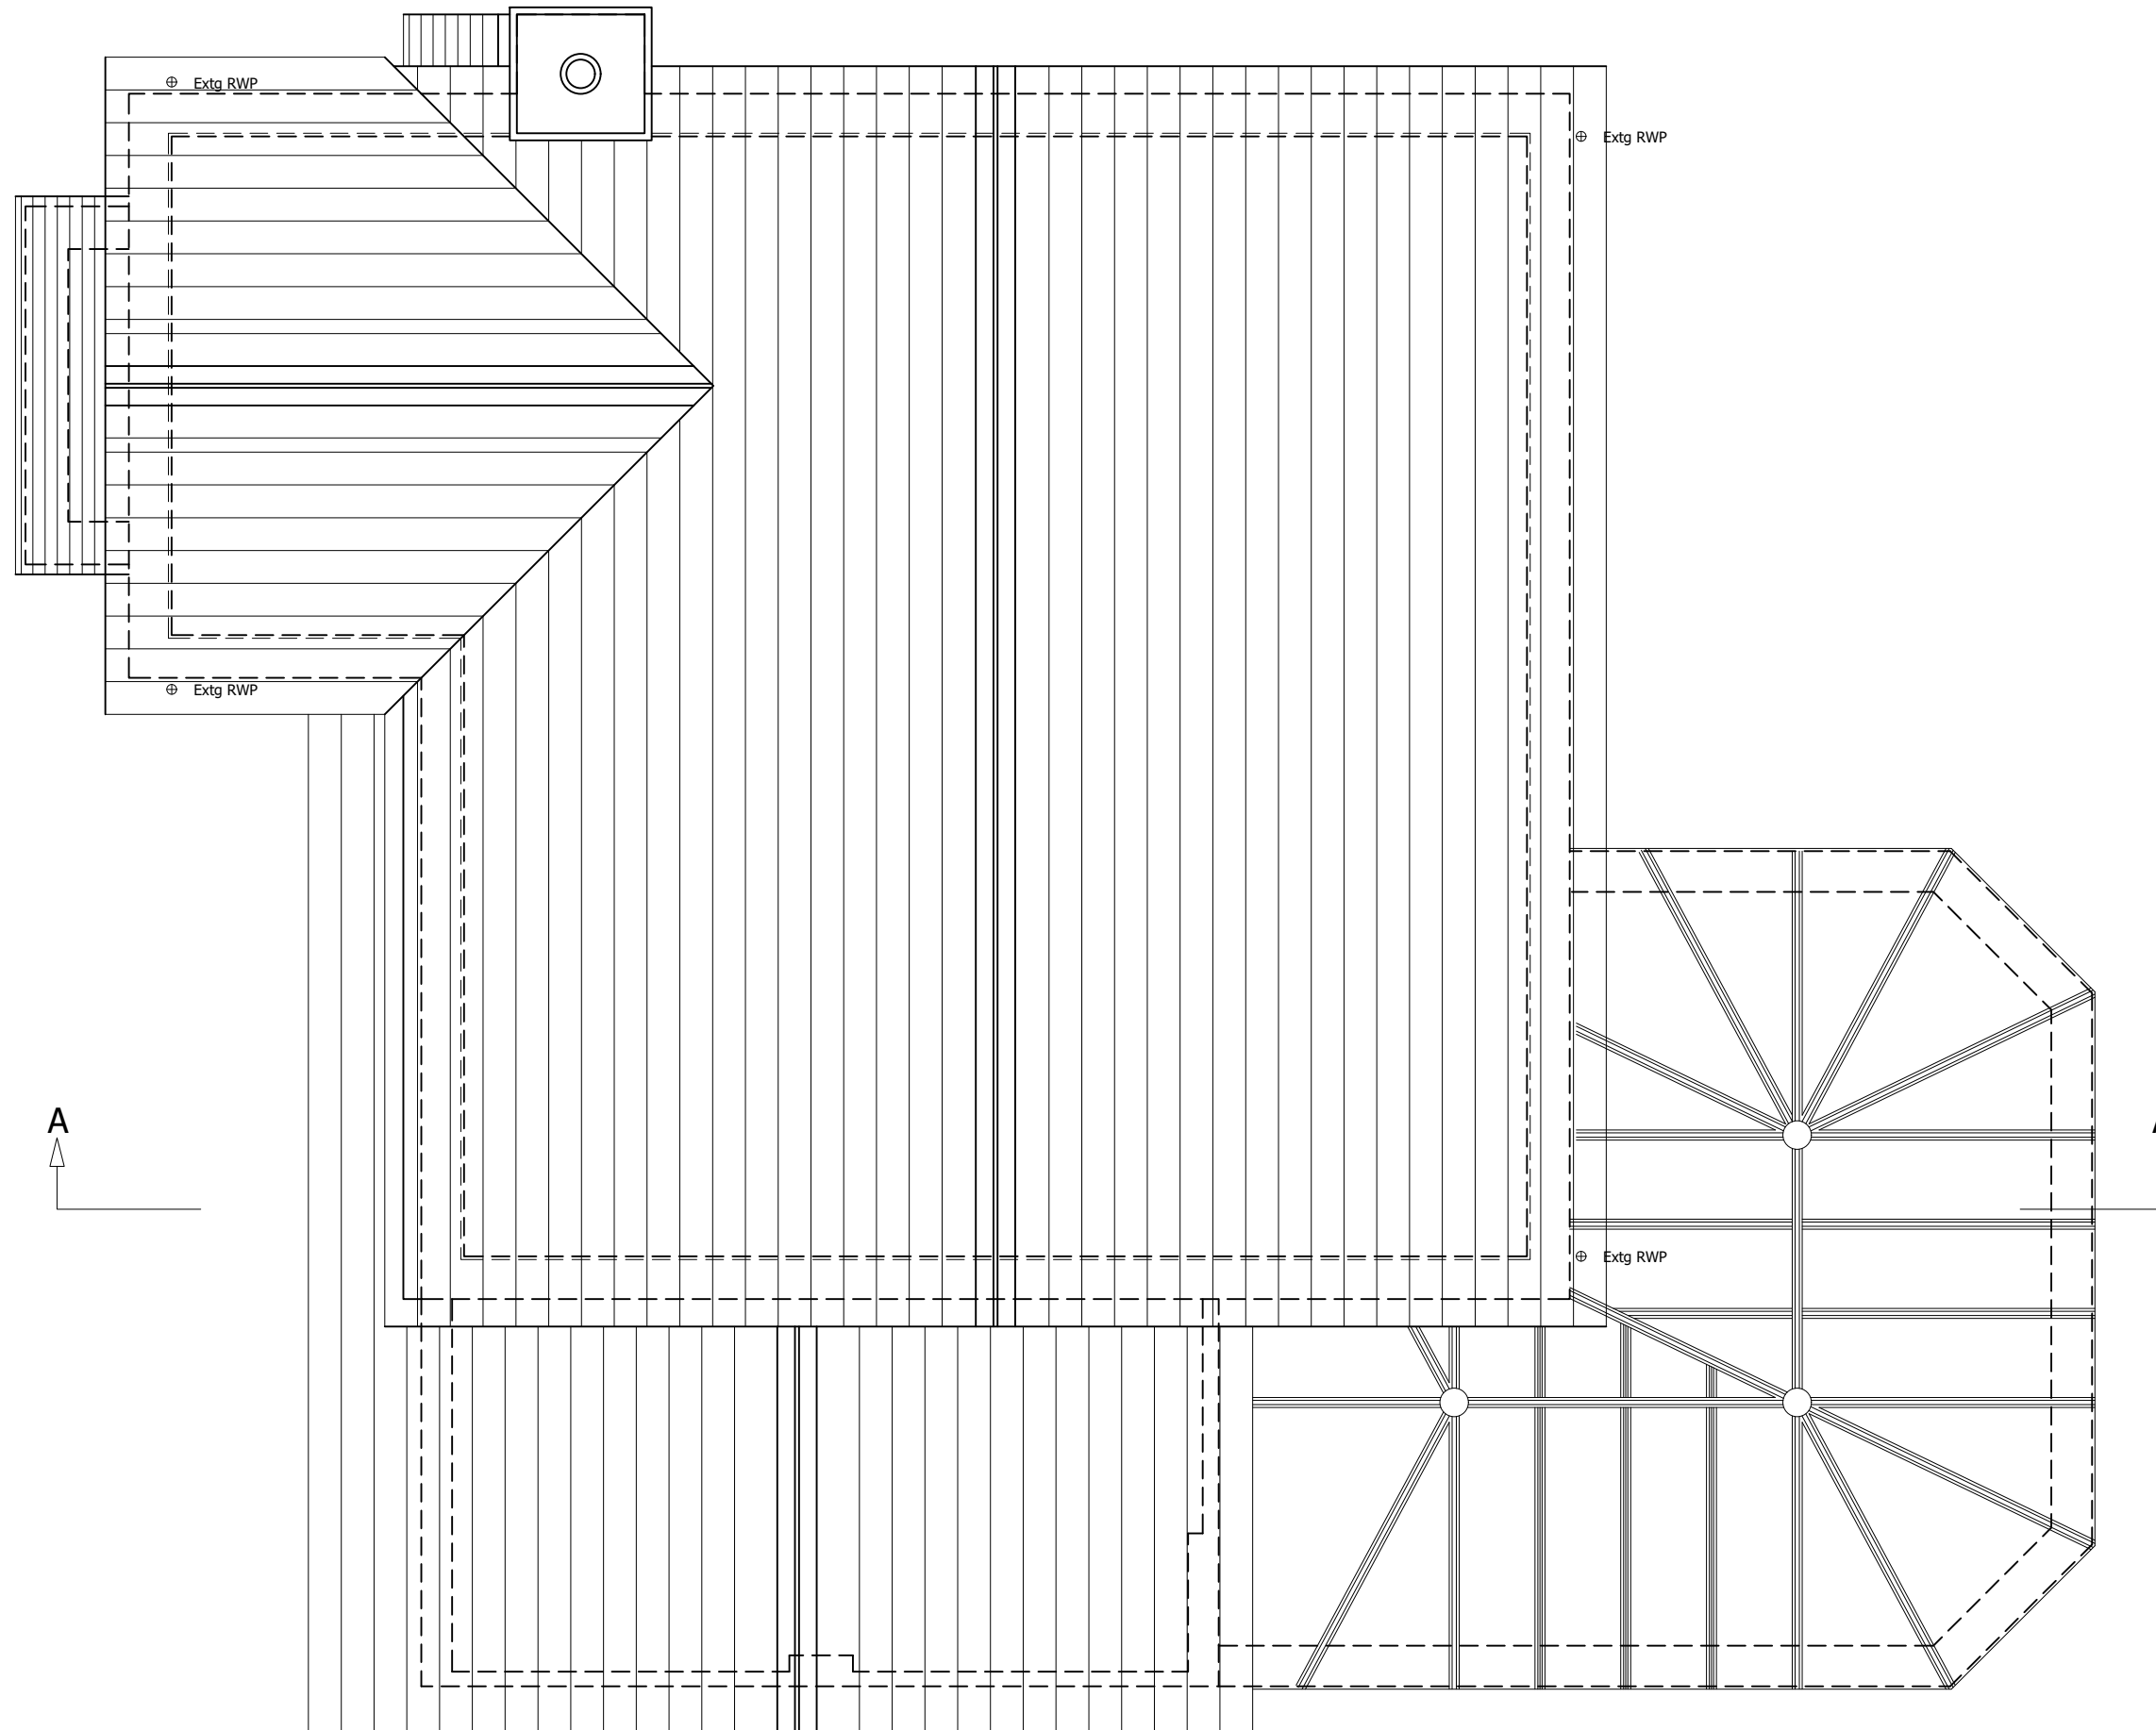

EXISTING ROOF PLAN

 

© Copyright.

This drawing is the subject of Intellectual Property Rights including copyright and design rights. You must not reproduce, copy, loan or submit this drawing to any other party without the written consent of the author.

Dimensions whether scaled or figured are for Planning & Building Control approvals only. The General Contractor is responsible for the verification of all dimensions on site and must inform the author of any discrepancies prior to the setting out or ordering of materials.

IT IS THE HOME OWNERS RESPONSIBILITY TO OBTAIN PARTY WALL, LINE OF JUNCTION OR NOTICE OF ADJACENT EXCAVATION AGREEMENTS.

Client Name (s):

Mr & Mrs Sample

Site Address:

1 Sample Road
Sample Town
SAM PLE

Local Authority:

Surrey Heath Borough Council

Project Description:

Loft Conversion

Drawing Title:

Existing Roof Plan

Drawing Number: Revision:

Drawing 6 ----


Date issued: Drawn by:

00/00/0000 JW


Scale: 1:50 @ A3



Planning Issue Drawings

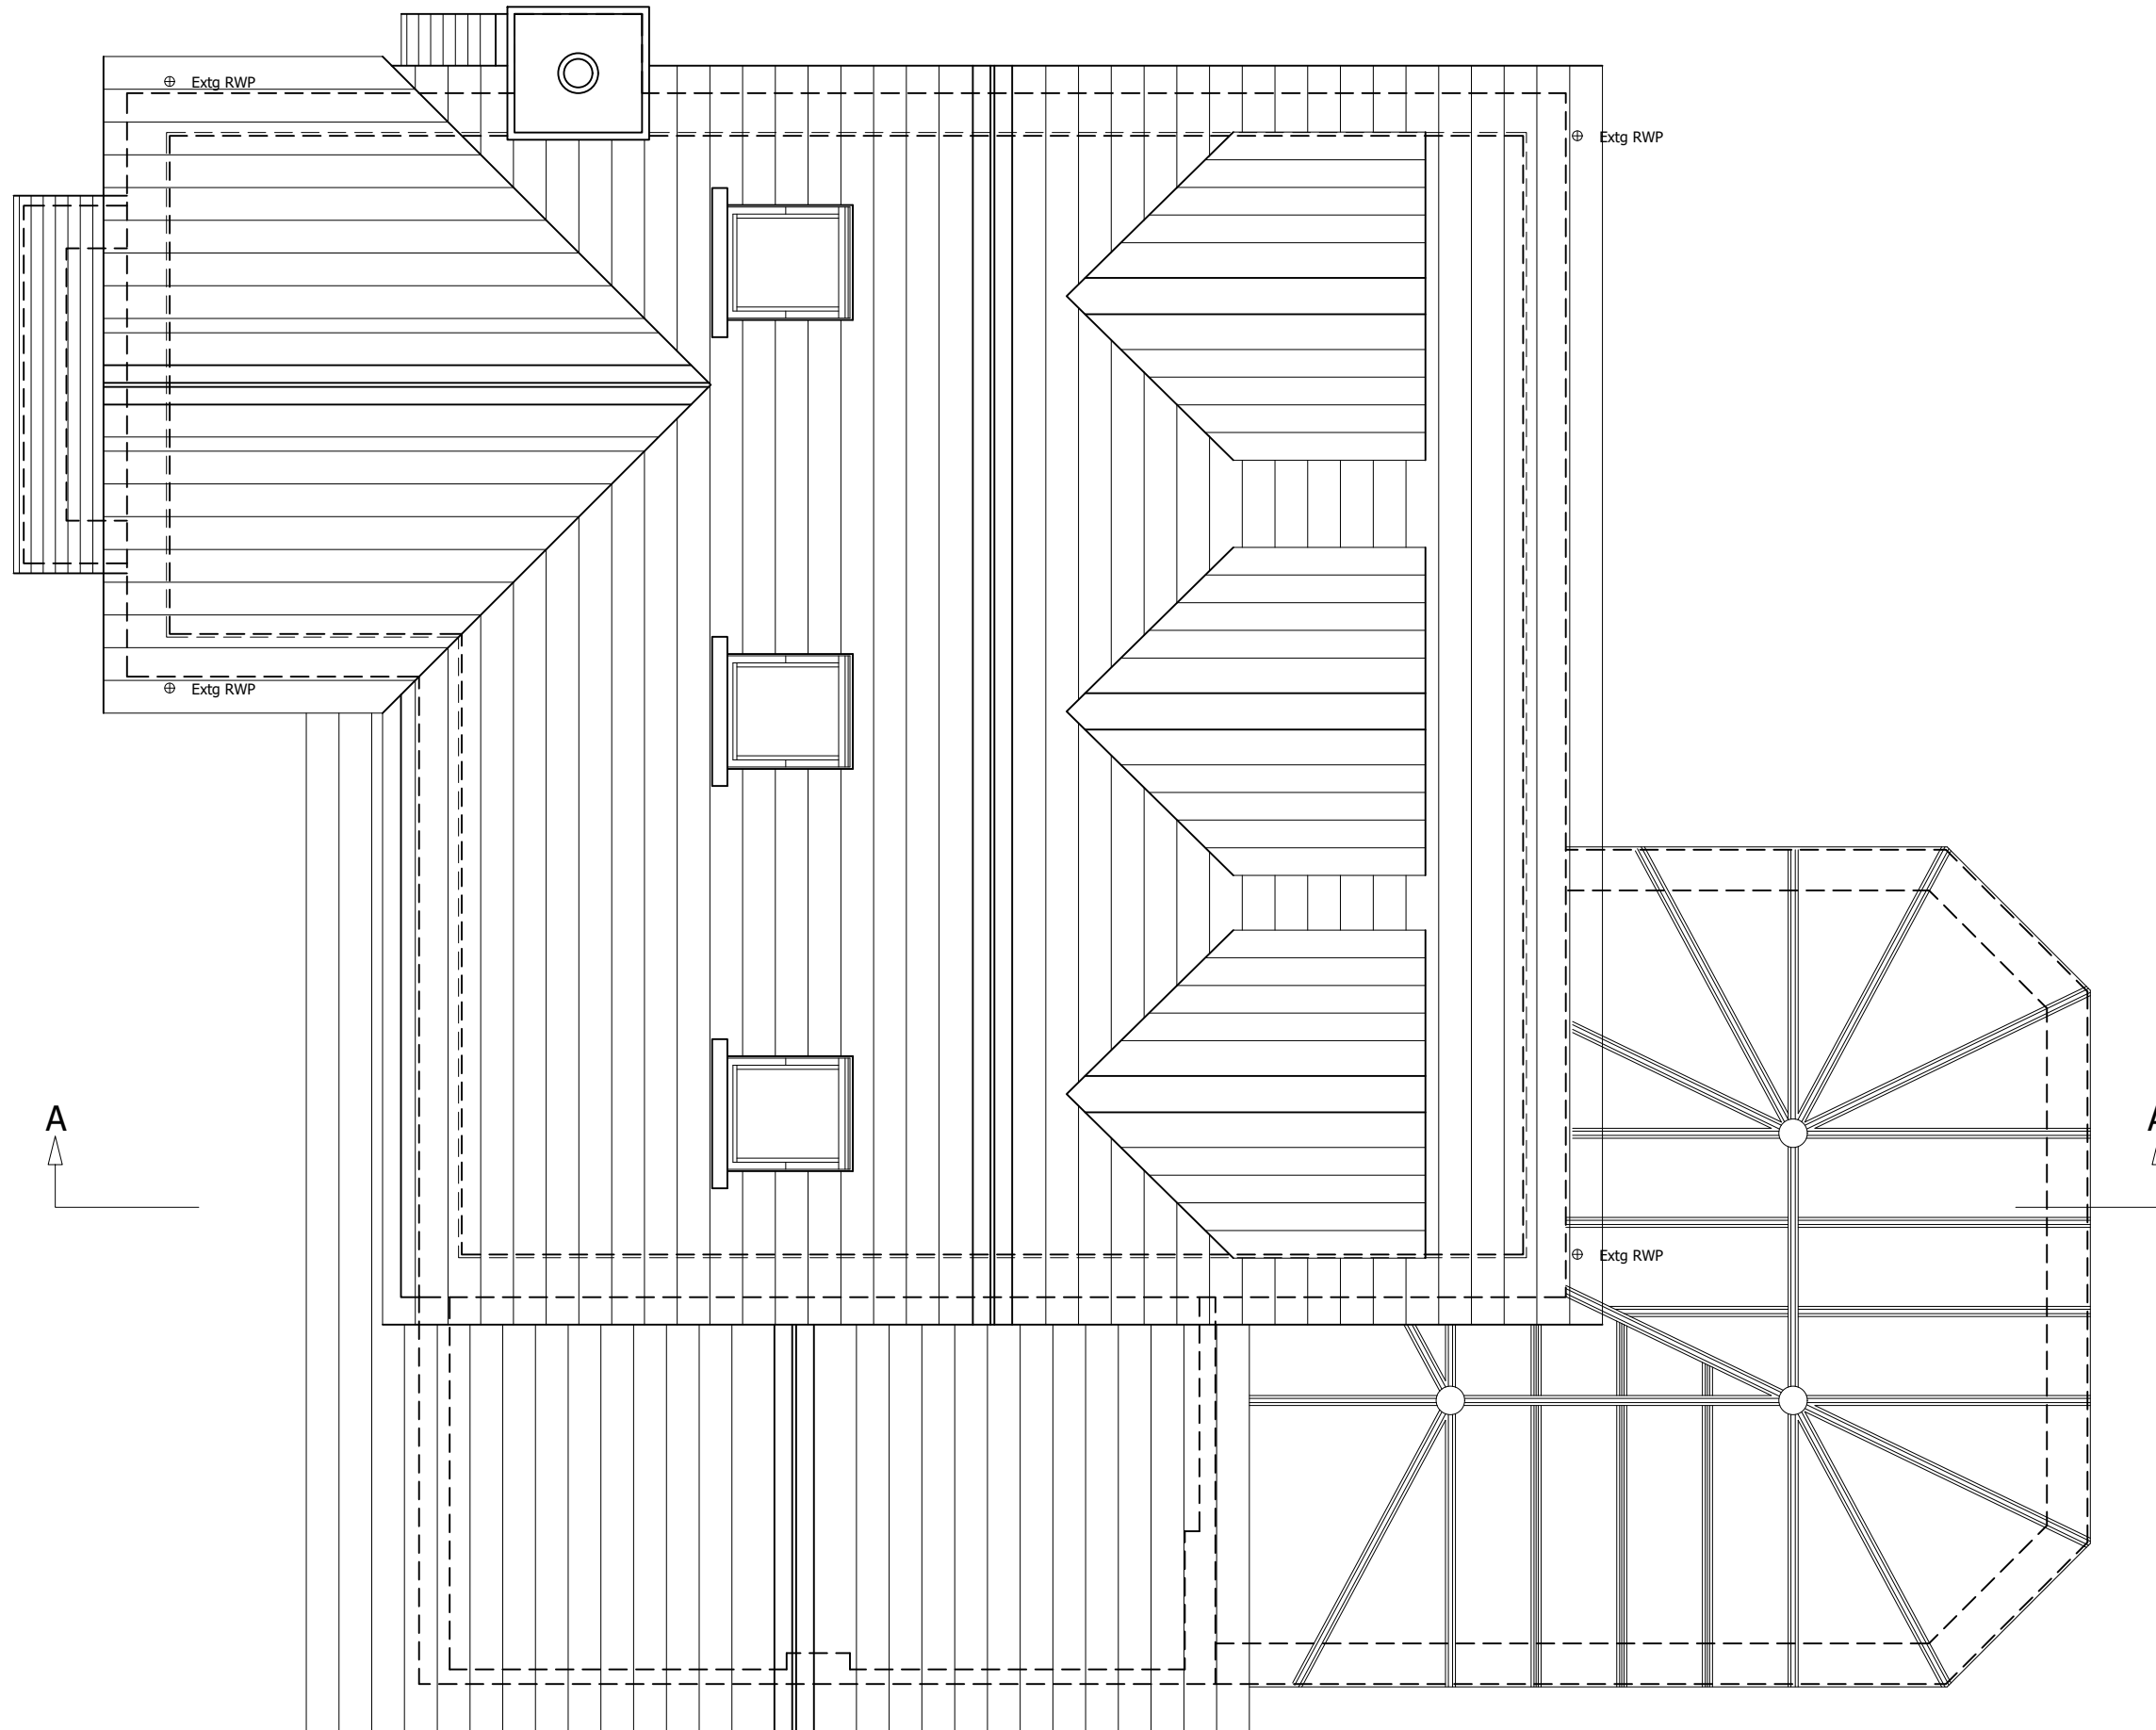

PROPOSED ROOF PLAN

 

© Copyright.

This drawing is the subject of Intellectual Property Rights including copyright and design rights. You must not reproduce, copy, loan or submit this drawing to any other party without the written consent of the author.

Dimensions whether scaled or figured are for Planning & Building Control approvals only. The General Contractor is responsible for the verification of all dimensions on site and must inform the author of any discrepancies prior to the setting out or ordering of materials.

IT IS THE HOME OWNERS RESPONSIBILITY TO OBTAIN PARTY WALL, LINE OF JUNCTION OR NOTICE OF ADJACENT EXCAVATION AGREEMENTS.

Client Name (s):

Mr & Mrs Sample

Site Address:

1 Sample Road
Sample Town
SAM PLE

Local Authority:

Surrey Heath Borough Council

Project Description:

Loft Conversion

Drawing Title:

Proposed Roof Plan

Drawing Number: Revision:

Drawing 7 ----

Date issued: Drawn by:

00/00/0000 JW

Scale: 1:50 @ A3




Planning Issue Drawings



EXISTING FRONT ELEVATION




EXISTING RIGHT SIDE ELEVATION

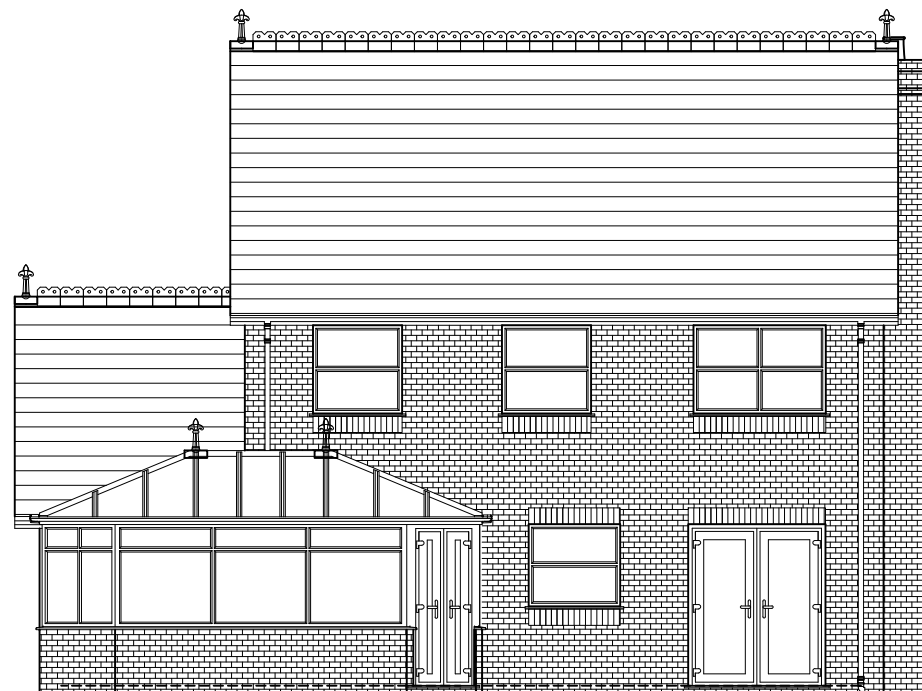

EXISTING REAR ELEVATION



EXISTING LEFT SIDE ELEVATION

 

© Copyright.

This drawing is the subject of Intellectual Property Rights including copyright and design rights. You must not reproduce, copy, loan or submit this drawing to any other party without the written consent of the author.

Dimensions whether scaled or figured are for Planning & Building Control approvals only. The General Contractor is responsible for the verification of all dimensions on site and must inform the author of any discrepancies prior to the setting out or ordering of materials.

IT IS THE HOME OWNERS RESPONSIBILITY TO OBTAIN PARTY WALL, LINE OF JUNCTION OR NOTICE OF ADJACENT EXCAVATION AGREEMENTS.

Client Name (s):

Mr & Mrs Sample

Site Address:

1 Sample Road
Sample Town
SAM PLE

Local Authority:

Surrey Heath Borough Council

Project Description:

Loft Conversion

Drawing Title:

Existing Elevations

Drawing Number: **Revision:**

Drawing 8

Date issued: **Drawn by:**

00/00/0000

JW

Scale: 1:100 @ A3



Planning Issue Drawings



PROPOSED FRONT ELEVATION




PROPOSED RIGHT SIDE ELEVATION



PROPOSED REAR ELEVATION



PROPOSED LEFT SIDE ELEVATION

 

© Copyright.

This drawing is the subject of Intellectual Property Rights including copyright and design rights. You must not reproduce, copy, loan or submit this drawing to any other party without the written consent of the author.

Dimensions whether scaled or figured are for Planning & Building Control approvals only. The General Contractor is responsible for the verification of all dimensions on site and must inform the author of any discrepancies prior to the setting out or ordering of materials.

IT IS THE HOME OWNERS RESPONSIBILITY TO OBTAIN PARTY WALL, LINE OF JUNCTION OR NOTICE OF ADJACENT EXCAVATION AGREEMENTS.

Client Name (s):

Mr & Mrs Sample

Site Address:

1 Sample Road
Sample Town
SAM PLE

Local Authority:

Surrey Heath Borough Council

Project Description:

Loft Conversion

Drawing Title:

Proposed Elevations

Drawing Number:

Drawing 9

Revision:

Date issued:

00/00/0000

Drawn by:


JW

Scale:

1:100 @ A3



Planning Issue Drawings

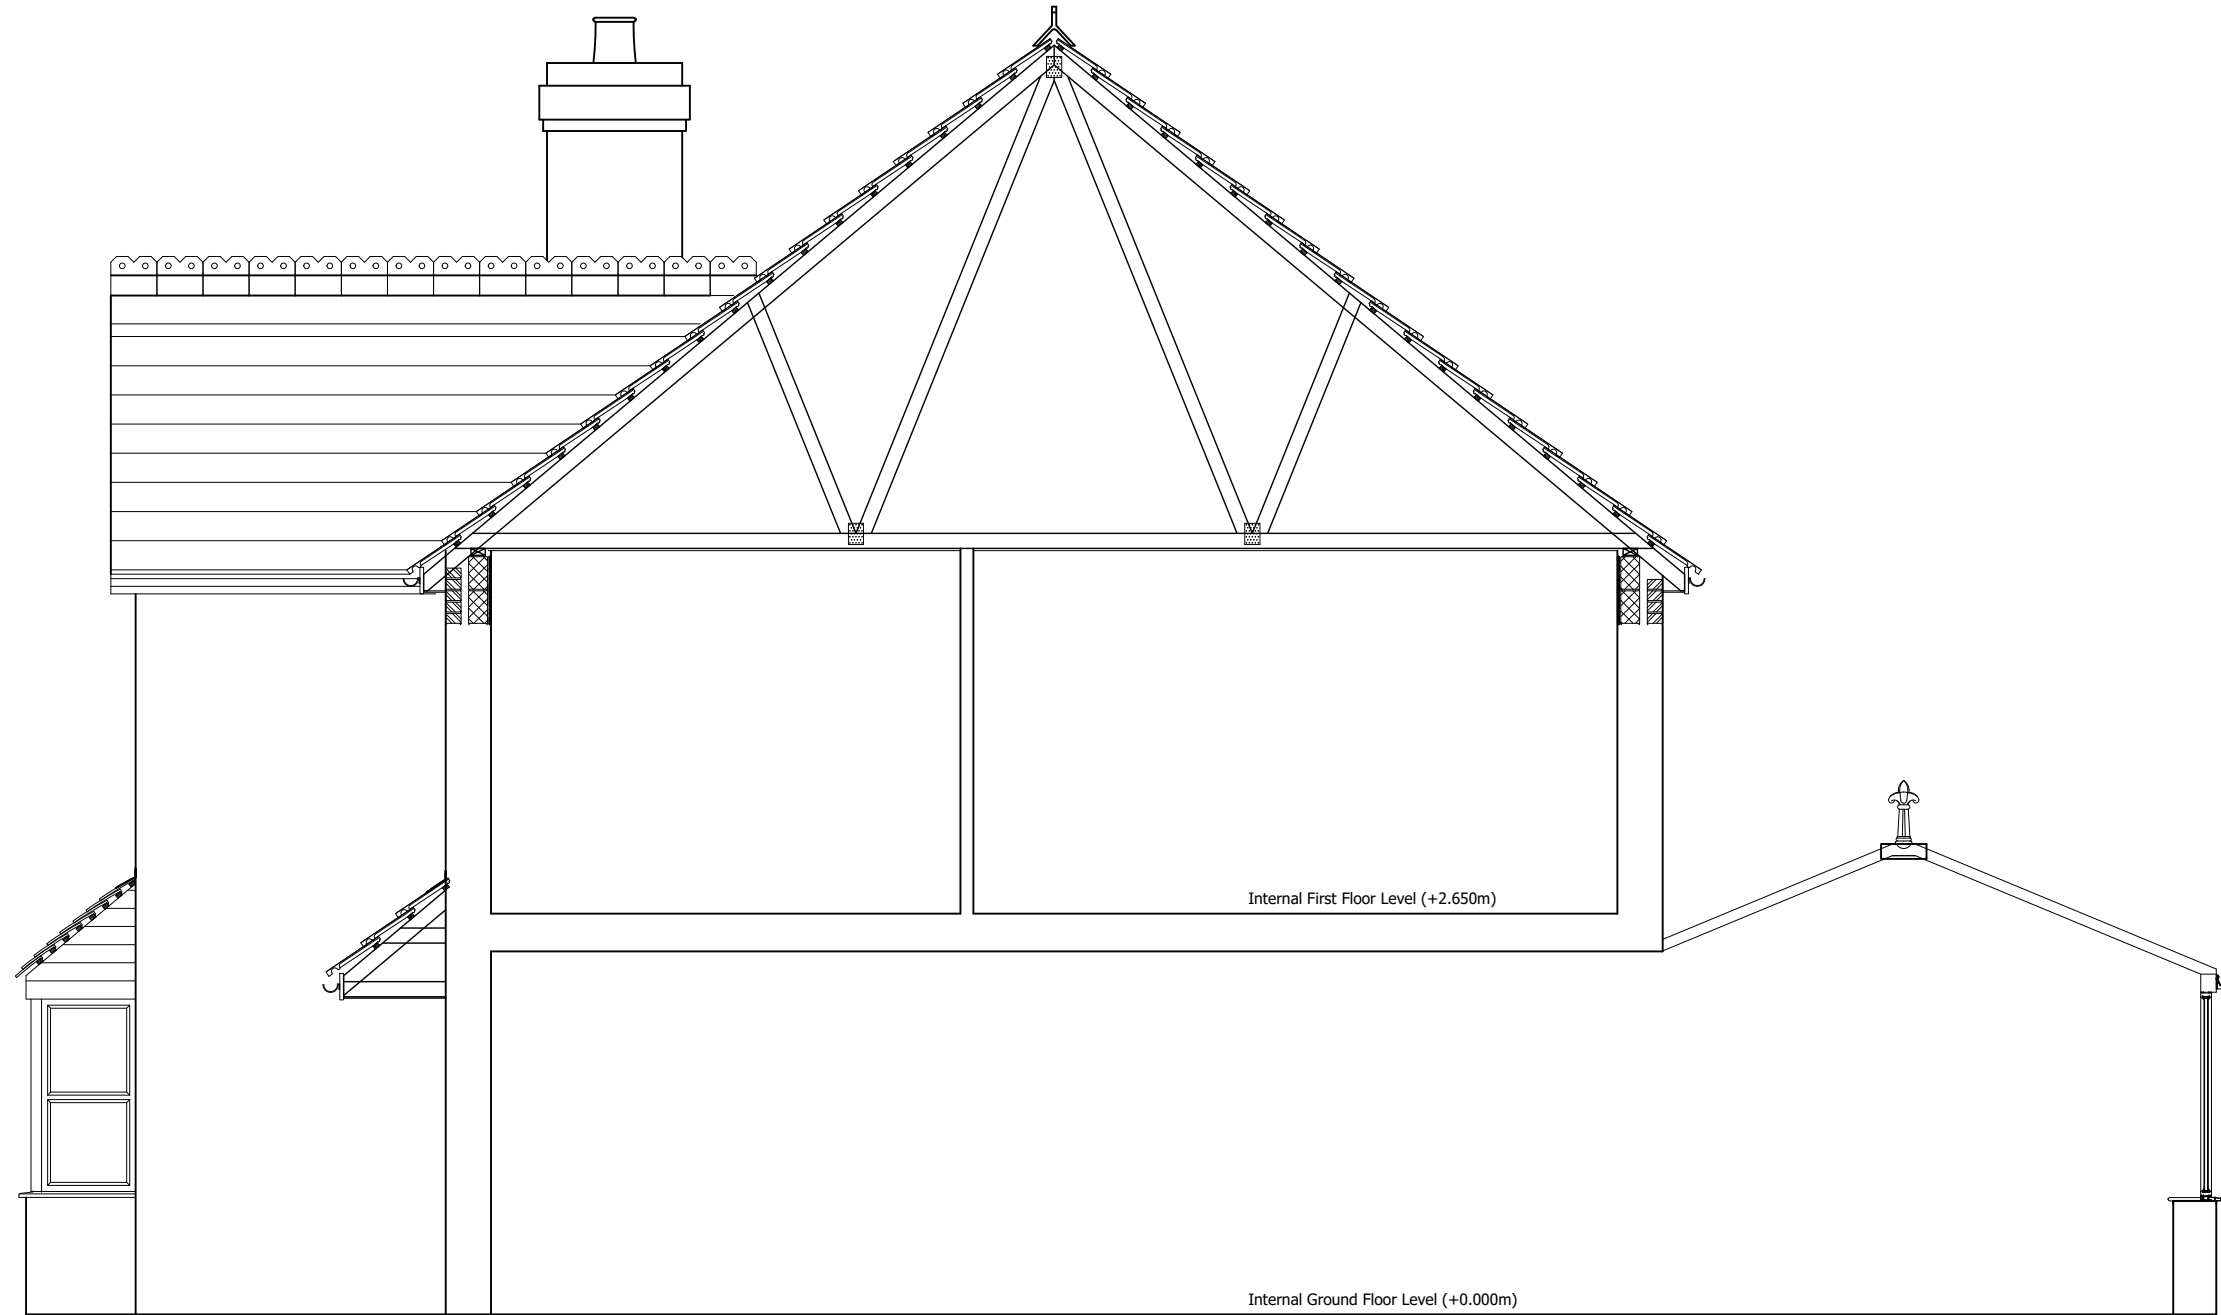

EXISTING SECTION A-A



© Copyright.

This drawing is the subject of Intellectual Property Rights including copyright and design rights. You must not reproduce, copy, loan or submit this drawing to any other party without the written consent of the author.

Dimensions whether scaled or figured are for Planning & Building Control approvals only. The General Contractor is responsible for the verification of all dimensions on site and must inform the author of any discrepancies prior to the setting out or ordering of materials.

IT IS THE HOME OWNERS RESPONSIBILITY TO OBTAIN PARTY WALL, LINE OF JUNCTION OR NOTICE OF ADJACENT EXCAVATION AGREEMENTS.

Client Name (s):

Mr & Mrs Sample

Site Address:

1 Sample Road
Sample Town
SAM PLE

Local Authority:

Surrey Heath Borough Council

Project Description:

Loft Conversion

Drawing Title:

Existing Section A-A

Drawing Number: Revision:

Drawing 10 ----


Date issued: Drawn by:

00/00/0000 JW


Scale: 1:50 @ A3



Planning Issue Drawings

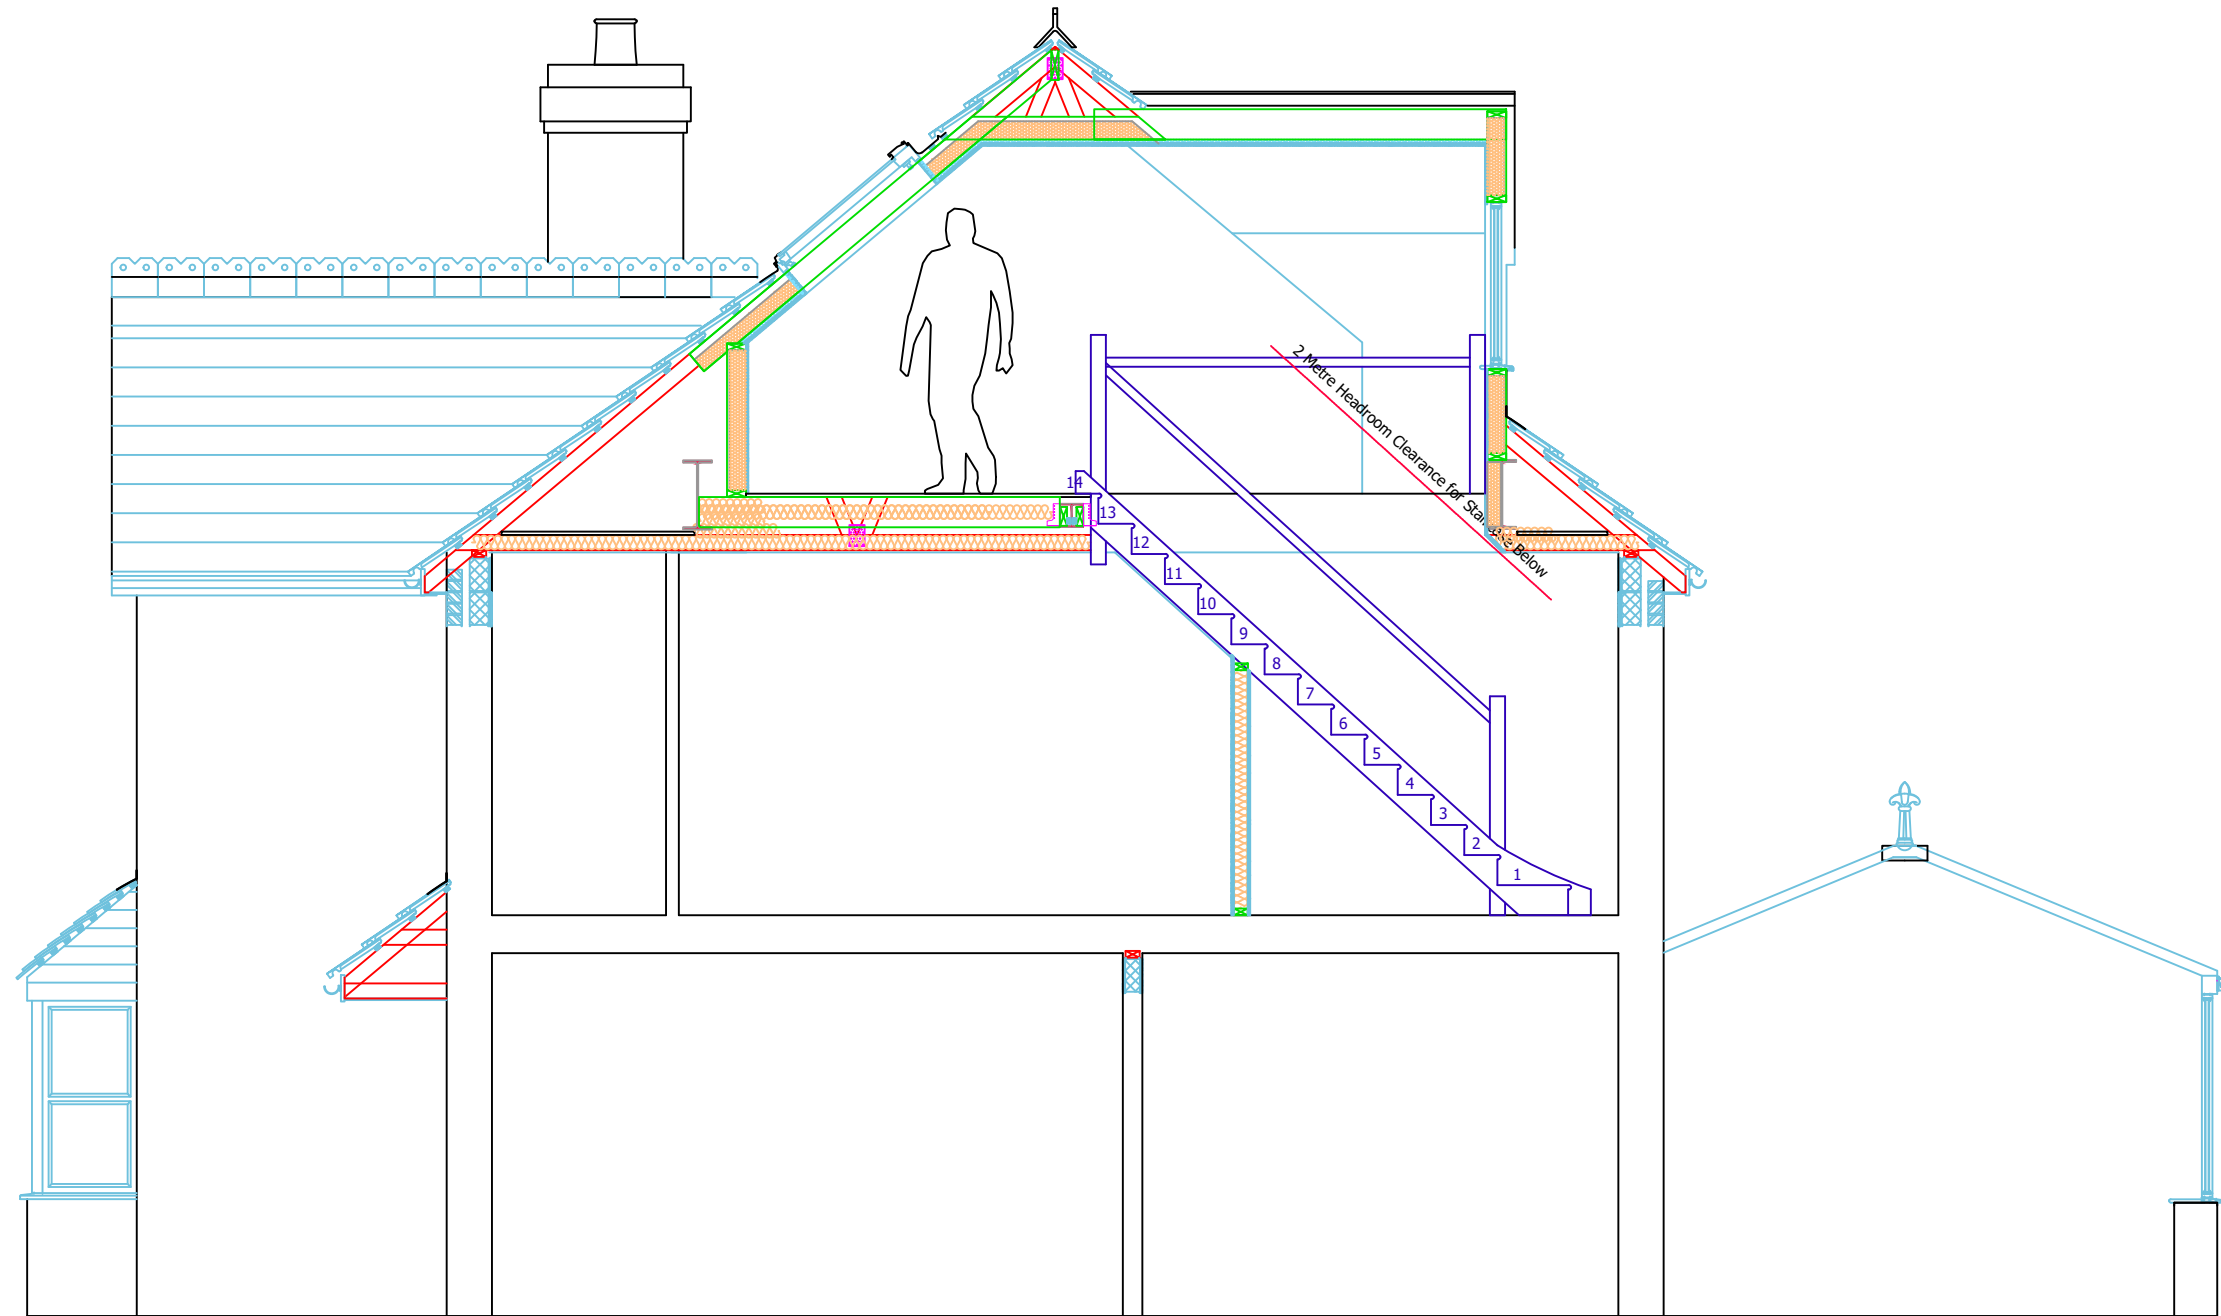

PROPOSED SECTION A-A

 

© Copyright.

This drawing is the subject of Intellectual Property Rights including copyright and design rights. You must not reproduce, copy, loan or submit this drawing to any other party without the written consent of the author.

Dimensions whether scaled or figured are for Planning & Building Control approvals only. The General Contractor is responsible for the verification of all dimensions on site and must inform the author of any discrepancies prior to the setting out or ordering of materials.

IT IS THE HOME OWNERS RESPONSIBILITY TO OBTAIN PARTY WALL, LINE OF JUNCTION OR NOTICE OF ADJACENT EXCAVATION AGREEMENTS.

Client Name (s):

Mr & Mrs Sample

Site Address:

1 Sample Road
Sample Town
SAM PLE

Local Authority:

Surrey Heath Borough Council

Project Description:

Loft Conversion

Drawing Title:

Proposed Section A-A

Drawing Number: Revision:

Drawing 11 ----

Date issued: Drawn by:

00/00/0000 JW

Scale: 1:50 @ A3