


Planning Issue Drawings

© Copyright All About Lofts Ltd.

This drawing is the property of All About Lofts Ltd and as such is the subject of Intellectual Property Rights including copyright and design rights. You must not reproduce, copy, loan or submit this drawing to any other party without the written consent of All About Lofts Ltd.

Dimensions whether scaled or figured are for Planning & Building Control approvals only. The General Contractor is responsible for the verification of all dimensions on site and must inform All About Lofts Ltd of any discrepancies prior to the setting out or ordering of materials.

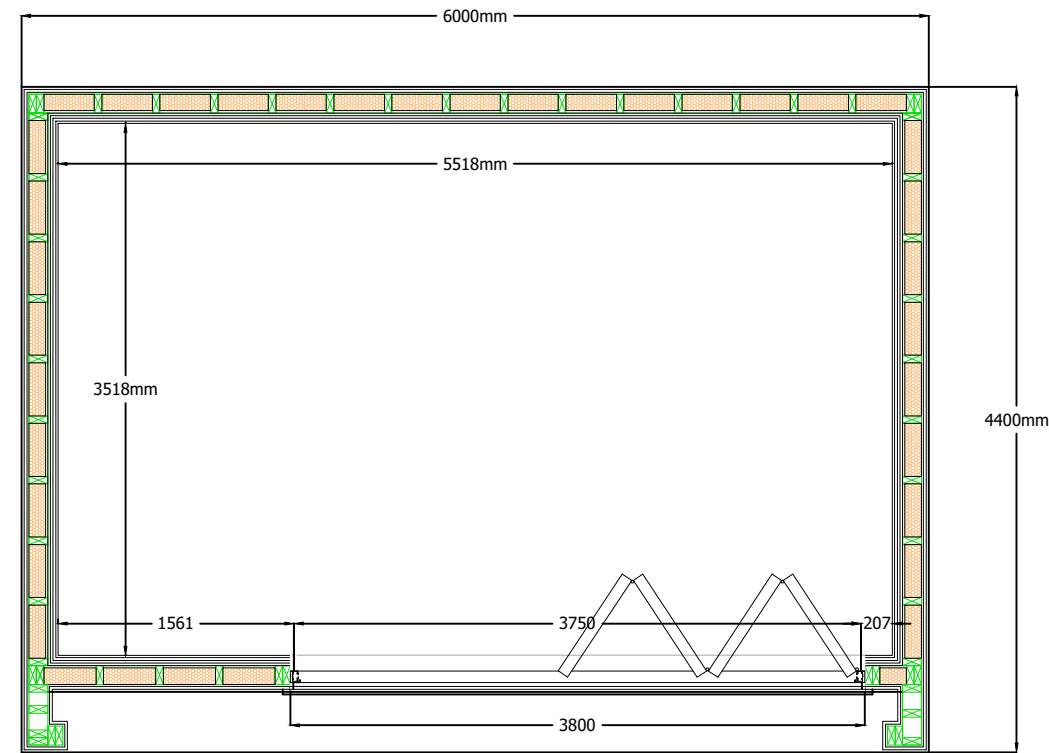

FLOOR PLAN



Client Name (s): Mr & Mrs Sample

Site Address: 1 Sample Road
Sample Town
SAM PLE

Local Authority: Reigate & Banstead

Project Description: Garden Room

Drawing Title: Proposed Internal Floor Plan

Drawing Number: Drawing 1

Date issued: 00/00/0000

Revision: ----

Drawn by: JW

Scale: 1:50 @ A3




Planning Issue Drawings


© Copyright All About Lofts Ltd.

This drawing is the property of All About Lofts Ltd and as such is the subject of Intellectual Property Rights including copyright and design rights. You must not reproduce, copy, loan or submit this drawing to any other party without the written consent of All About Lofts Ltd.


Dimensions whether scaled or figured are for Planning & Building Control approvals only. The General Contractor is responsible for the verification of all dimensions on site and must inform All About Lofts Ltd of any discrepancies prior to the setting out or ordering of materials.

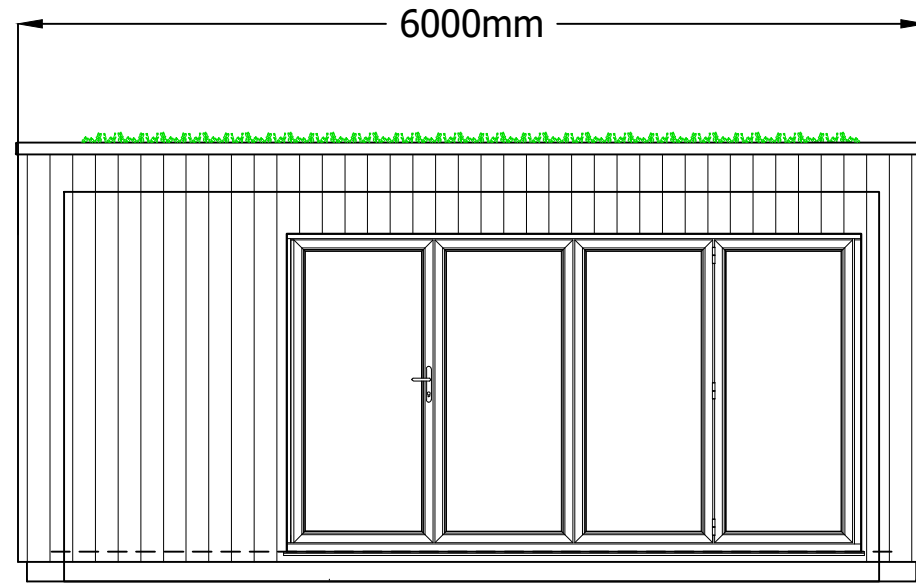


FRONT ELEVATION

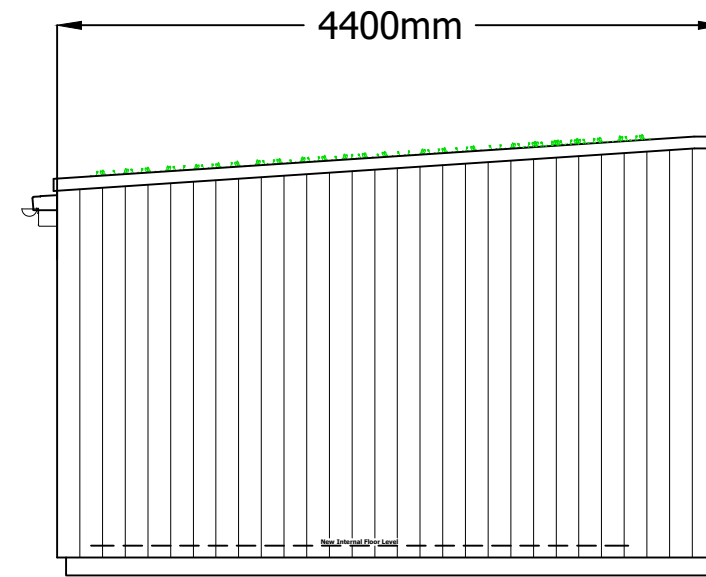


LEFT ELEVATION

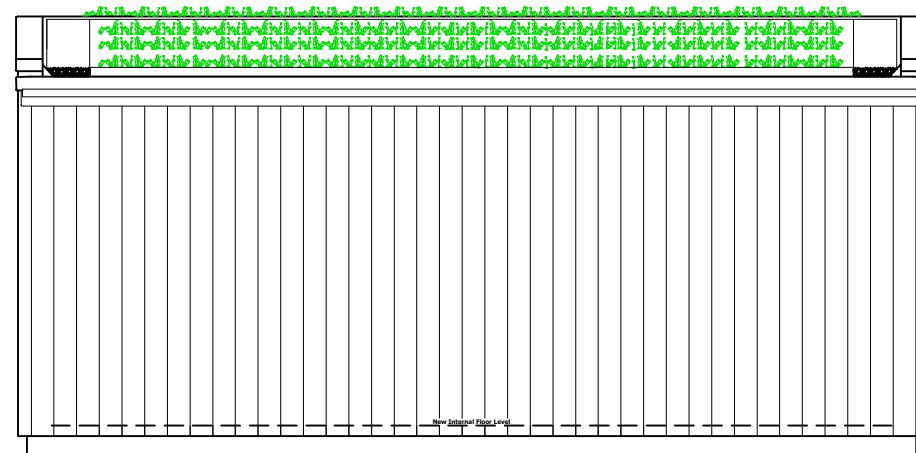

REAR ELEVATION

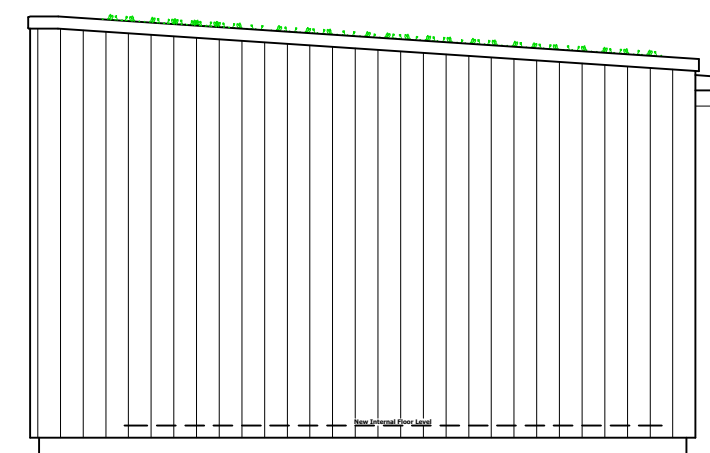

RIGHT ELEVATION

 

Client Name (s): Mr & Mrs Sample
Site Address: 1 Sample Road
 Sample Town
 SAM PLE

Local Authority: Reigate & Banstead
Project Description: Garden Room
Drawing Title: Proposed Elevations


Drawing Number: Drawing 2
Date issued: 00/00/0000

Revision: ----
Drawn by: JW
Scale: 1:50 @ A3



This drawing is the property of All About Lofts Ltd and as such is the subject of Intellectual Property Rights including copyright and design rights. You must not reproduce, copy, loan or submit this drawing to any other party without the written consent of All About Lofts Ltd.

Dimensions whether scaled or figured are for Planning & Building Control approvals only. The General Contractor is responsible for the verification of all dimensions on site and must inform All About Lofts Ltd of any discrepancies prior to the setting out or ordering of materials.

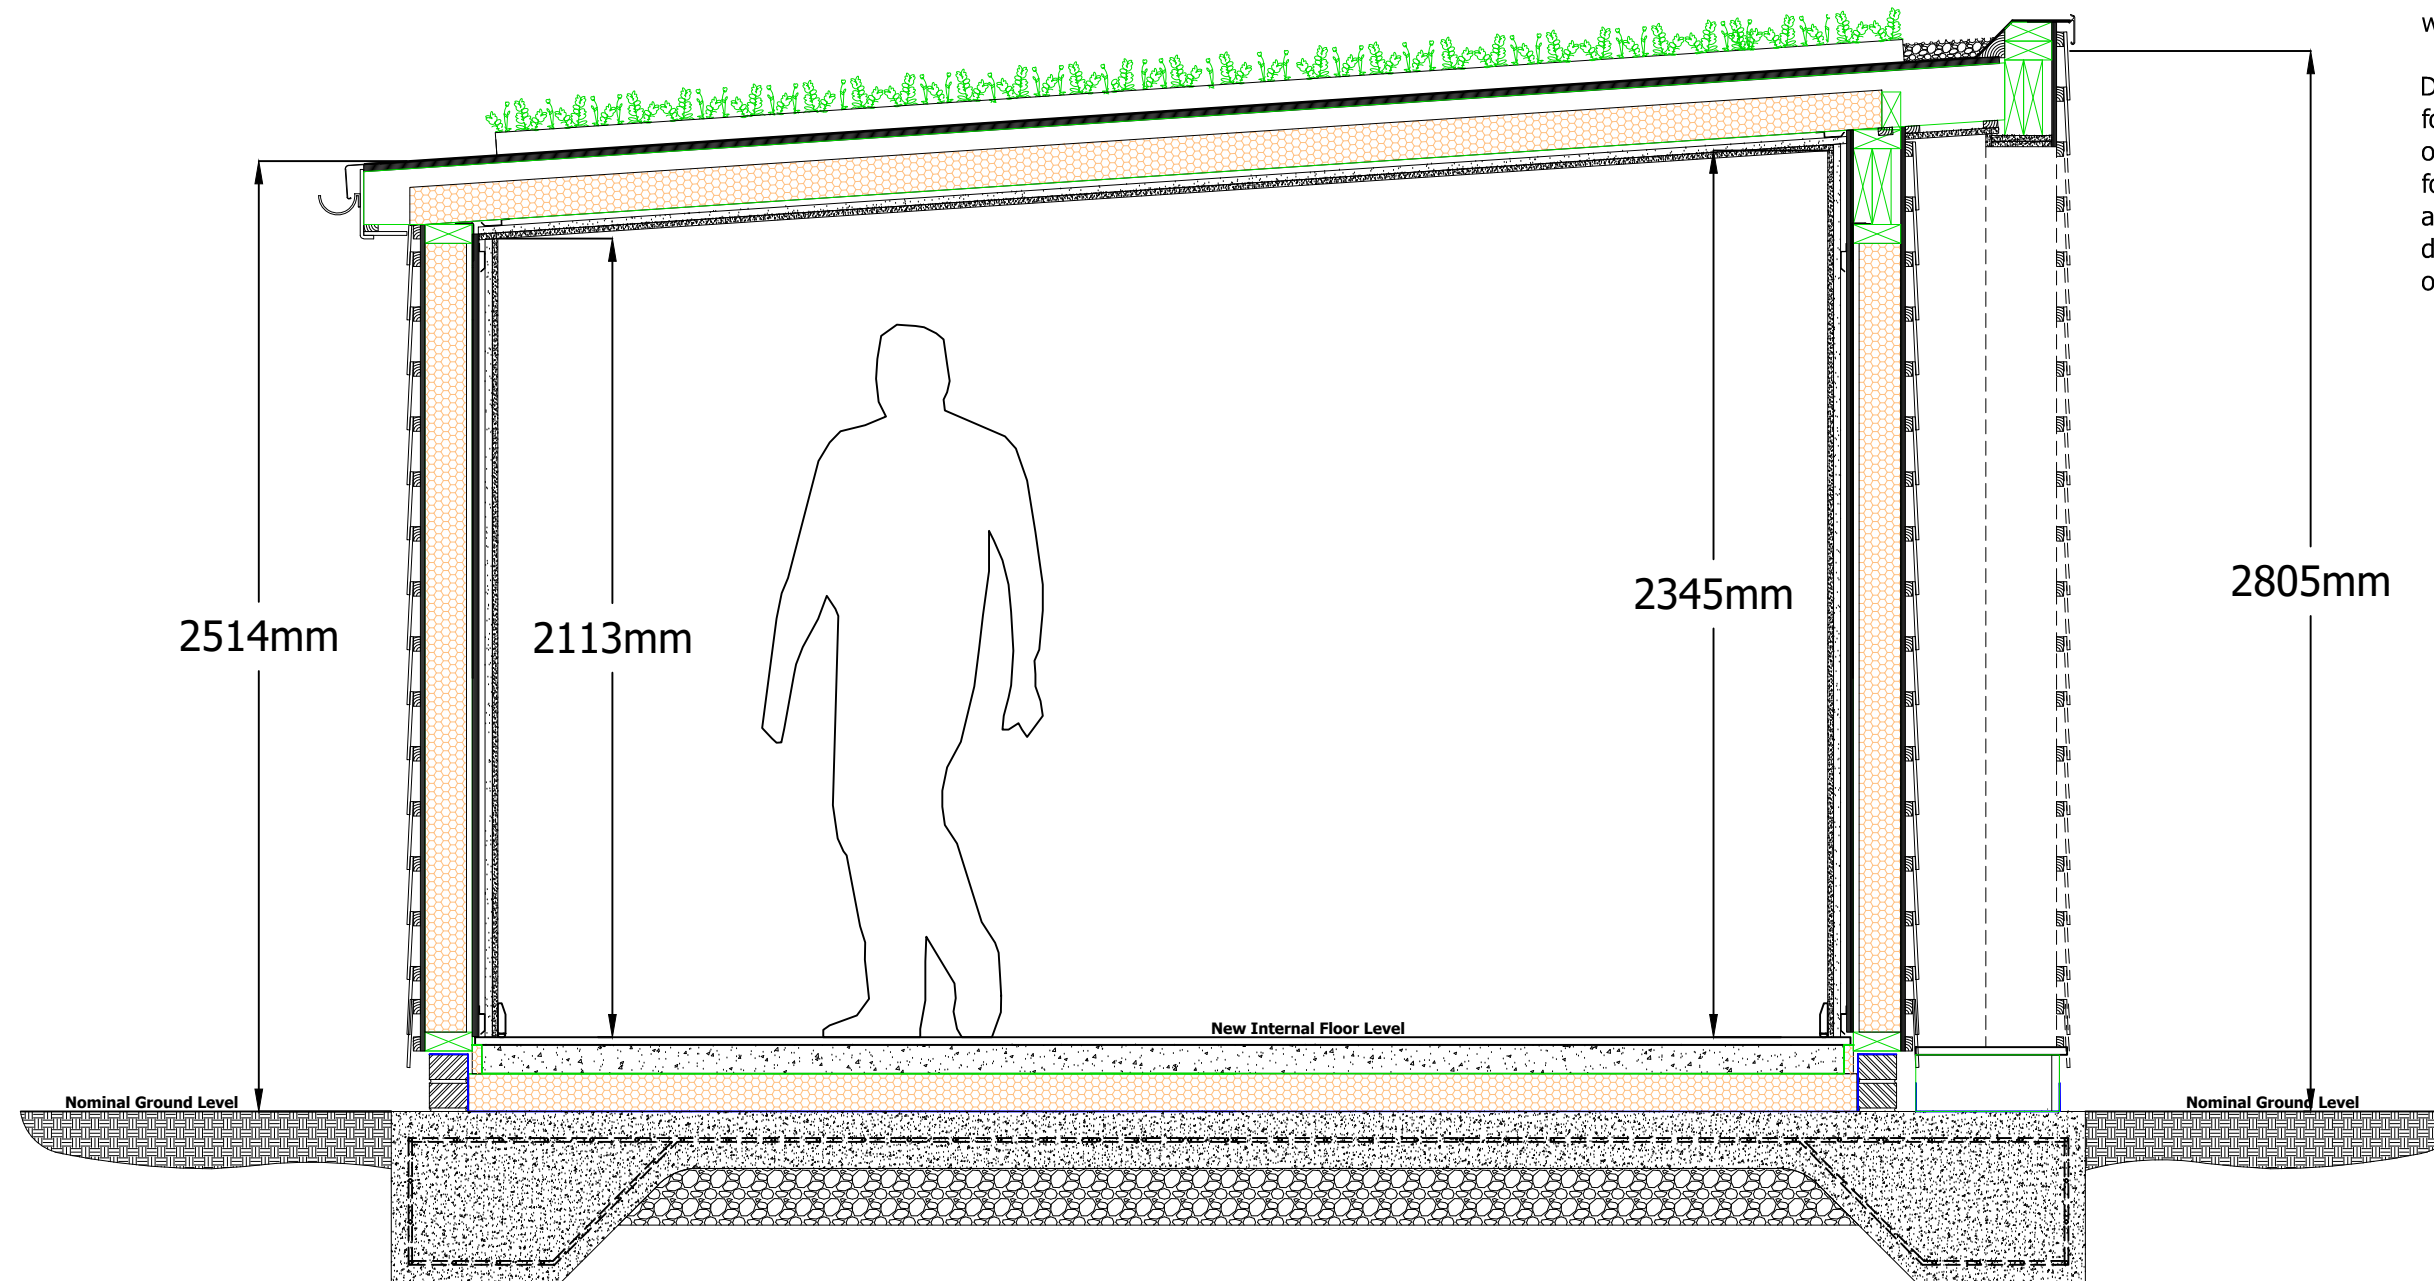

SECTION A-A

Client Name (s): Mr & Mrs Sample
Site Address: 1 Sample Road
 Sample Town
 SAM PLE

Local Authority: Reigate & Banstead
Project Description: Garden Room
Drawing Title: Proposed Section A-A

Drawing Number: Drawing 3
Date issued: 00/00/0000

Revision: ----
Drawn by: JW
Scale: 1:20 @ A3





Planning Issue Drawings


© Copyright All About Lofts Ltd.

This drawing is the property of All About Lofts Ltd and as such is the subject of Intellectual Property Rights including copyright and design rights. You must not reproduce, copy, loan or submit this drawing to any other party without the written consent of All About Lofts Ltd.


Dimensions whether scaled or figured are for Planning & Building Control approvals only. The General Contractor is responsible for the verification of all dimensions on site and must inform All About Lofts Ltd of any discrepancies prior to the setting out or ordering of materials.

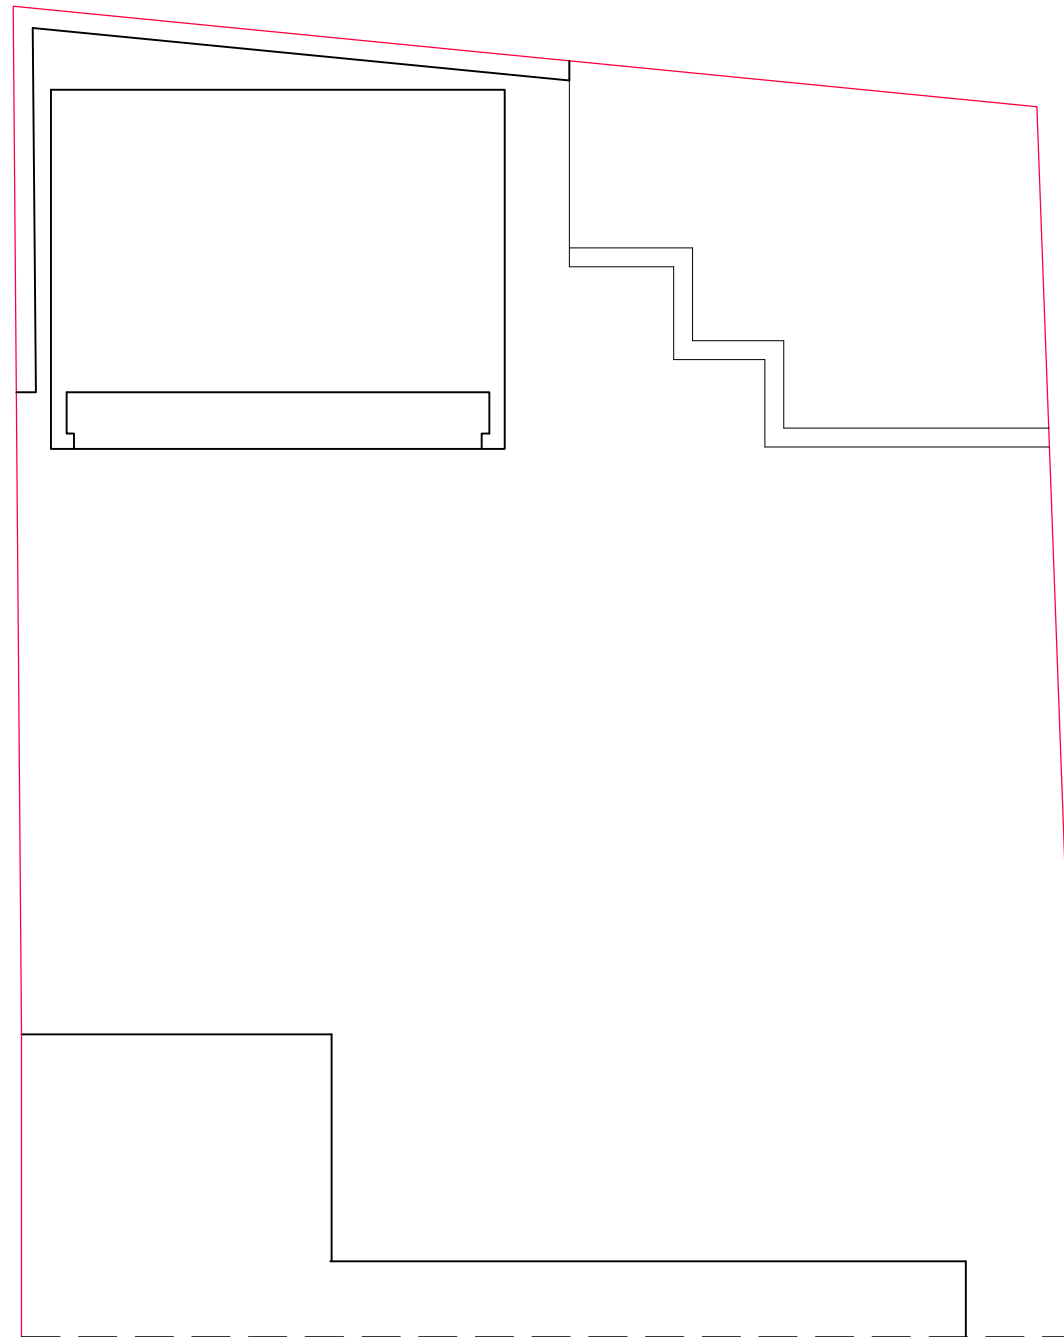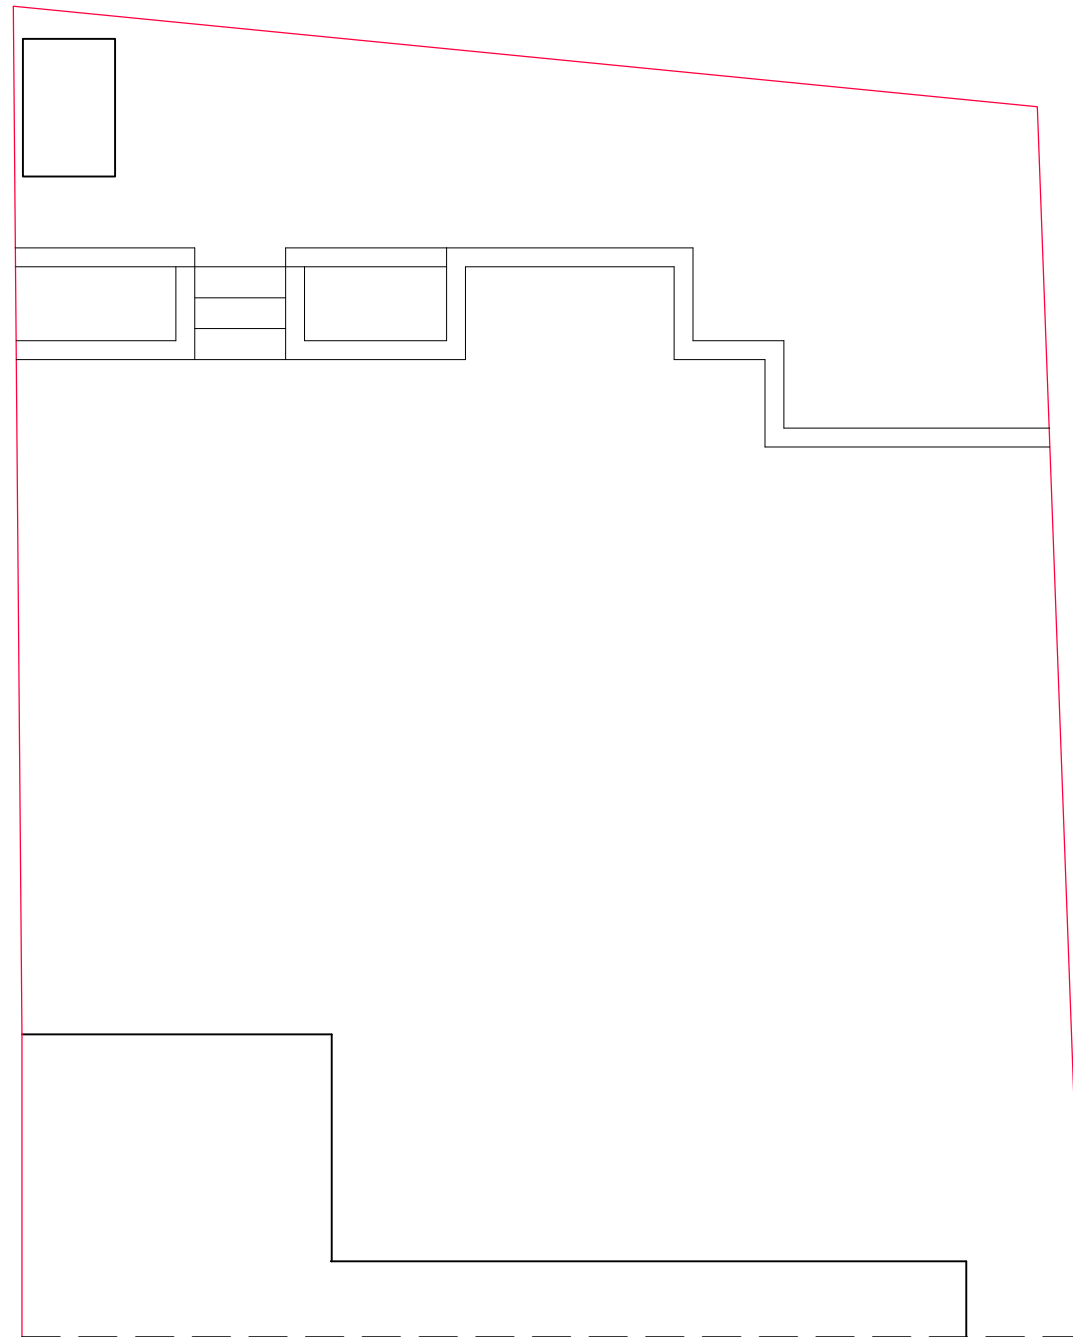

EXISTING GARDEN PLAN

 

PROPOSED GARDEN PLAN

 

Client Name (s): Mr & Mrs Sample

Site Address: 1 Sample Road
Sample Town
SAM PLE

Local Authority: Reigate & Banstead

Project Description: Garden Room

Drawing Title: Block Plan

Drawing Number: Drawing 4

Date issued: 00/00/0000

Revision: ----

Drawn by: JW

Scale: 1:500 @ A3




Planning Issue Drawings


© Copyright All About Lofts Ltd.

This drawing is the property of All About Lofts Ltd and as such is the subject of Intellectual Property Rights including copyright and design rights. You must not reproduce, copy, loan or submit this drawing to any other party without the written consent of All About Lofts Ltd.

Dimensions whether scaled or figured are for Planning & Building Control approvals only. The General Contractor is responsible for the verification of all dimensions on site and must inform All About Lofts Ltd of any discrepancies prior to the setting out or ordering of materials.

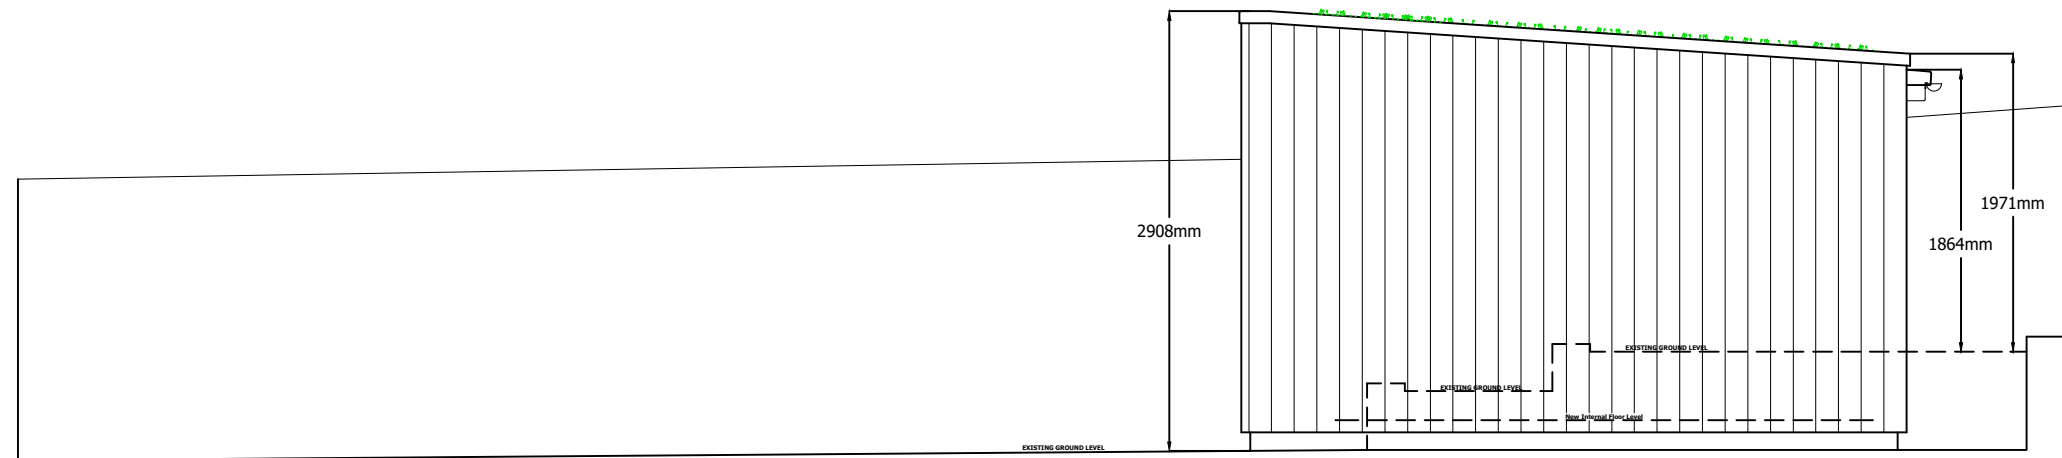

EXISTING LEVELS

 

Client Name (s): Mr & Mrs Sample

Site Address: 1 Sample Road
Sample Town
SAM PLE

Local Authority: Reigate & Banstead

Project Description: Garden Room

Drawing Title: Block Plan

Drawing Number: Drawing 5

Date issued: 00/00/0000

Revision: ----

Drawn by: JW

Scale: 1:500 @ A3

