



This drawing is the property of All About Lofts Ltd and as such is the subject of Intellectual Property Rights including copyright and design rights. You must not reproduce, copy, loan or submit this drawing to any other party without the written consent of All About Lofts Ltd.

Dimensions whether scaled or figured are for Planning & Building Control approvals only. The General Contractor is responsible for the verification of all dimensions on site and must inform All About Lofts Ltd of any discrepancies prior to the setting out or ordering of materials.

**IT IS THE HOME OWNERS RESPONSIBILITY TO OBTAIN PARTY WALL, LINE OF JUNCTION OR NOTICE OF ADJACENT EXCAVATION AGREEMENTS.**

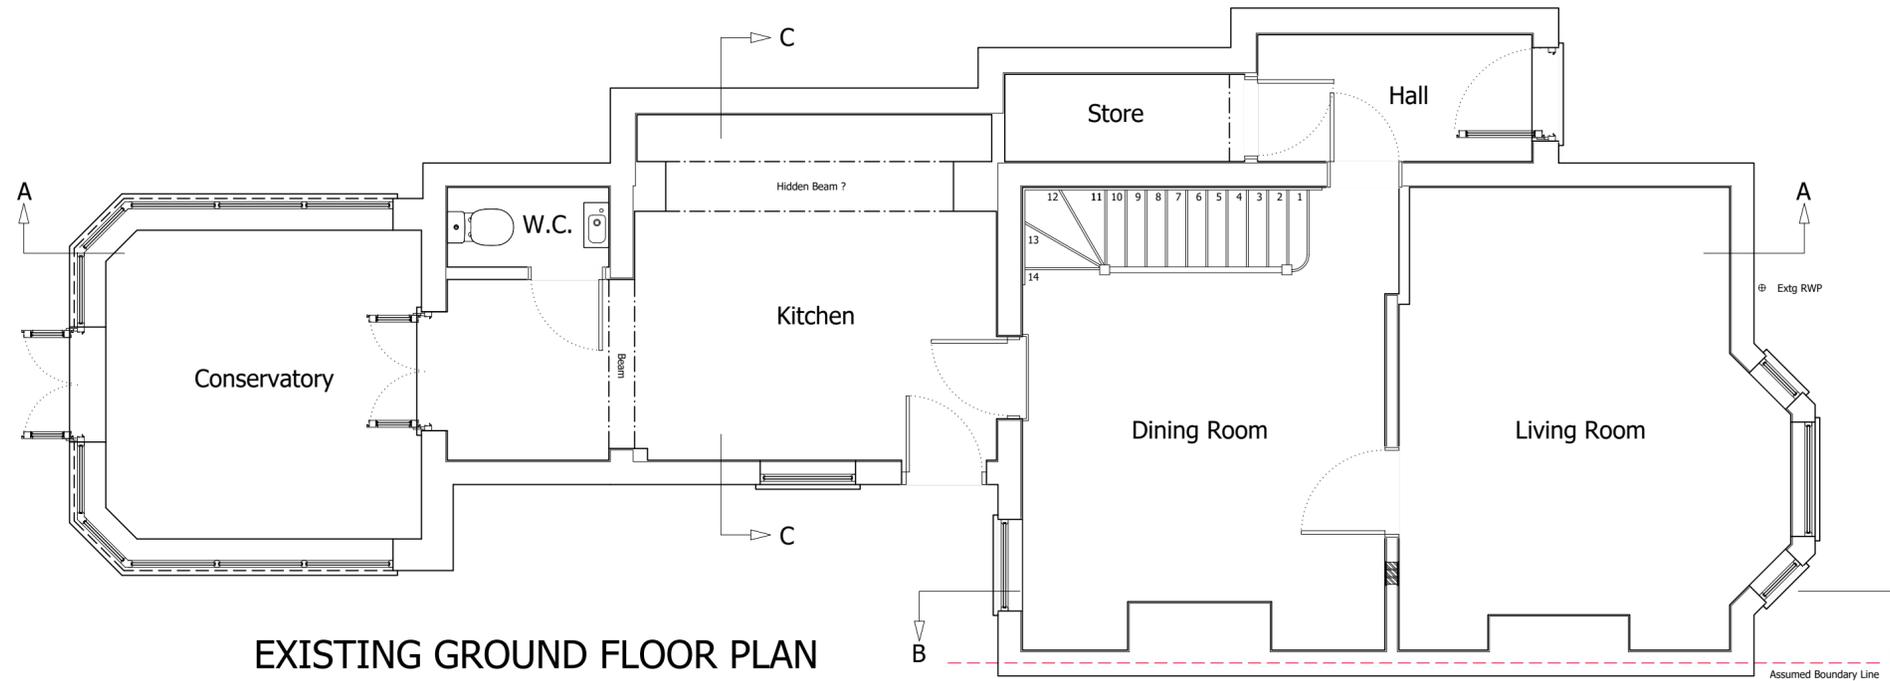

EXISTING GROUND FLOOR PLAN

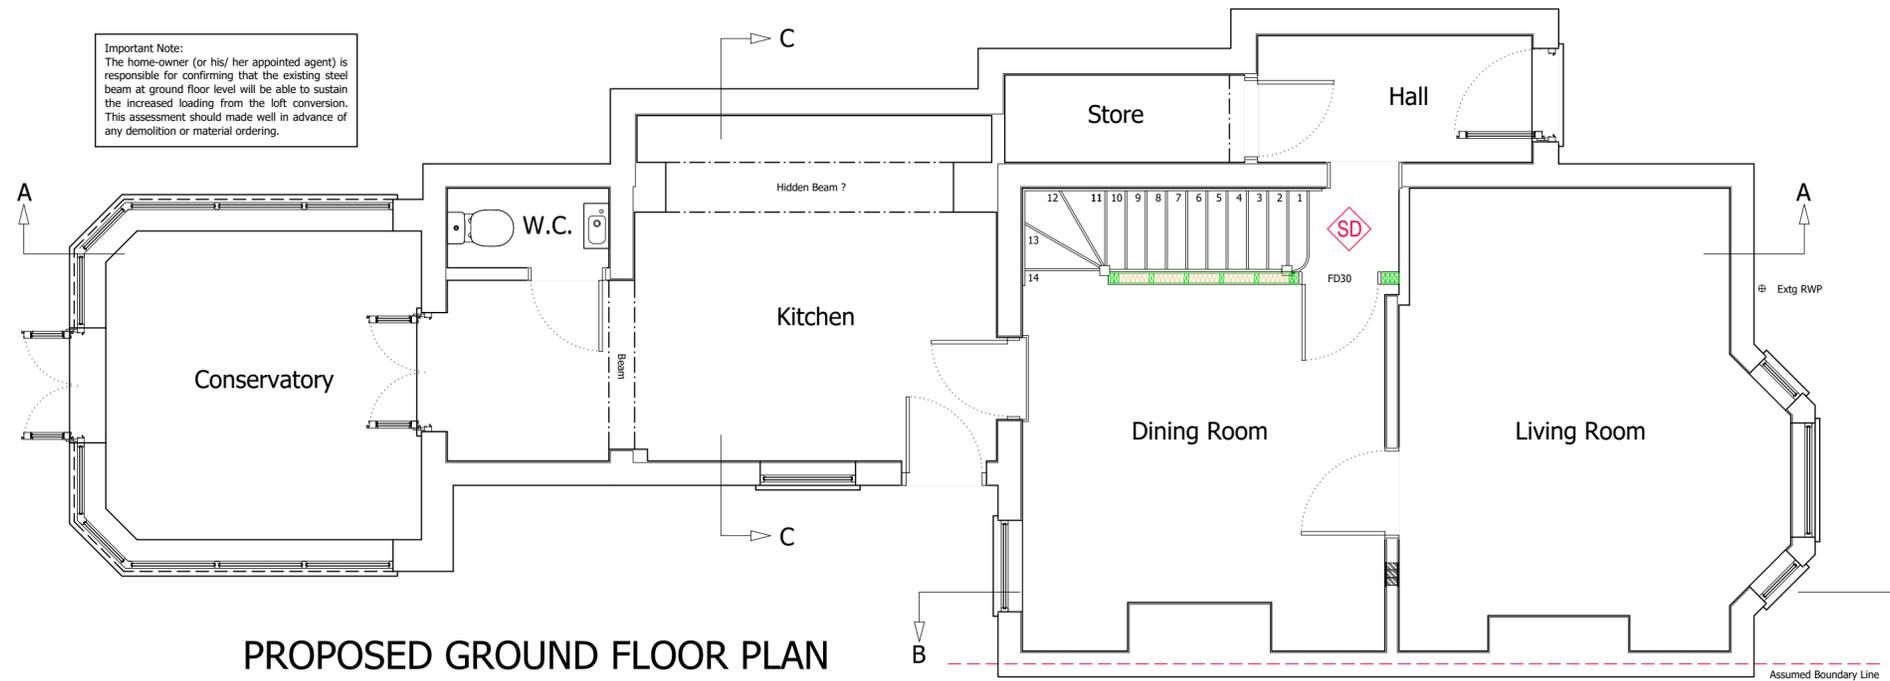

PROPOSED GROUND FLOOR PLAN



**Client Name (s):**

Mr & Mrs Sample

**Site Address:**

1 Sample Road  
Sample Town  
SAM PLE

**Local Authority:**

Windsor & Maidenhead

**Project Description:**

Loft Conversion

**Drawing Title:**

Existing & Proposed Ground Floor Plans

**Drawing Number:      Revision:**

Drawing 1      ----

**Date issued:              Drawn by:**


00/00/000              JW

**Scale:      1:50 @ A2**


This drawing is the property of All About Lofts Ltd and as such is the subject of Intellectual Property Rights including copyright and design rights. You must not reproduce, copy, loan or submit this drawing to any other party without the written consent of All About Lofts Ltd.

Dimensions whether scaled or figured are for Planning & Building Control approvals only. The General Contractor is responsible for the verification of all dimensions on site and must inform All About Lofts Ltd of any discrepancies prior to the setting out or ordering of materials.

**IT IS THE HOME OWNERS RESPONSIBILITY TO OBTAIN PARTY WALL, LINE OF JUNCTION OR NOTICE OF ADJACENT EXCAVATION AGREEMENTS.**

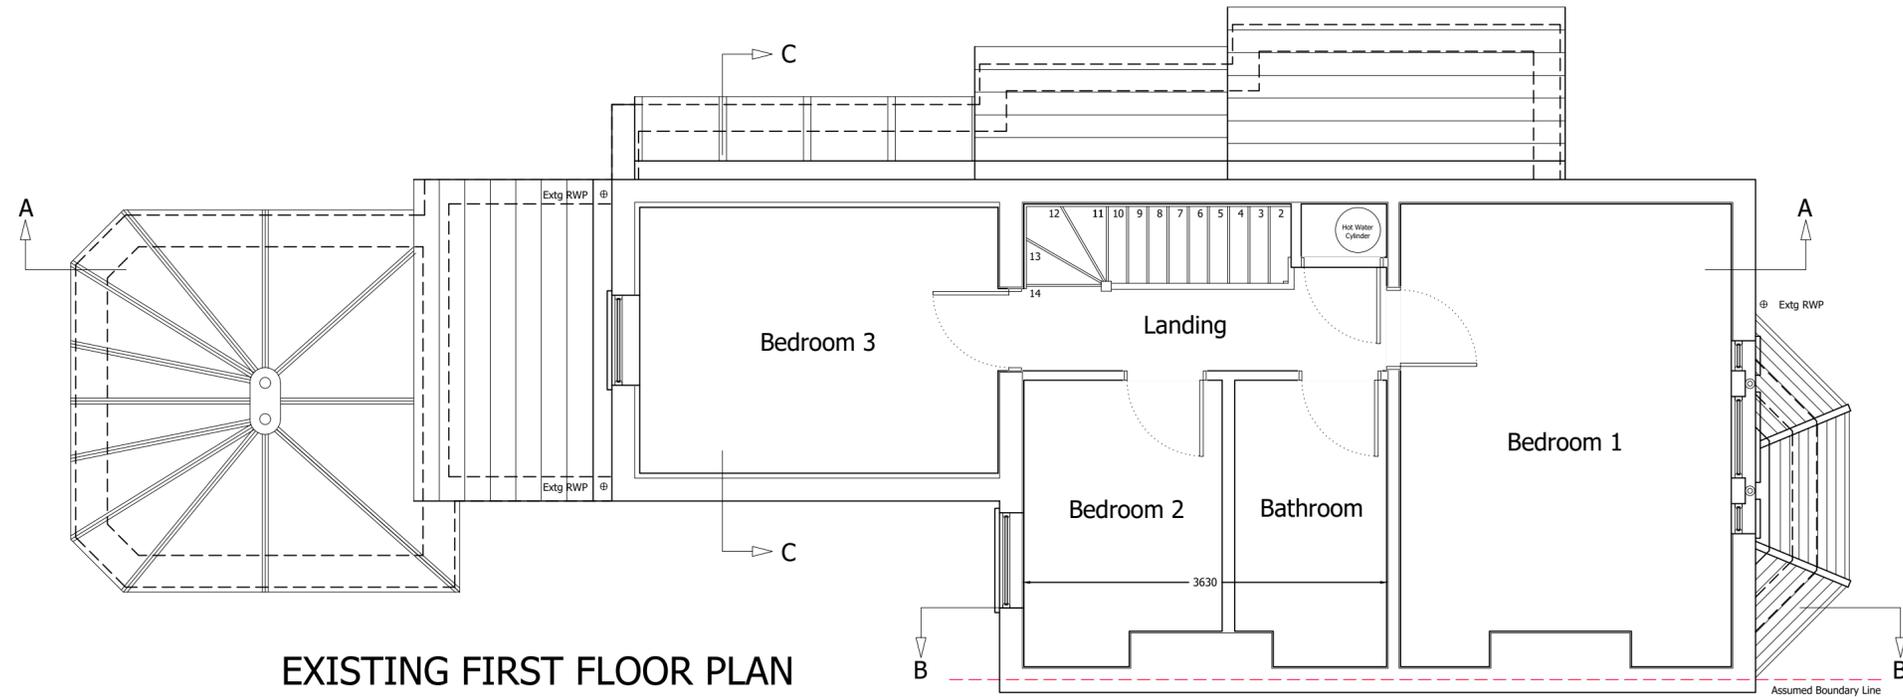

EXISTING FIRST FLOOR PLAN

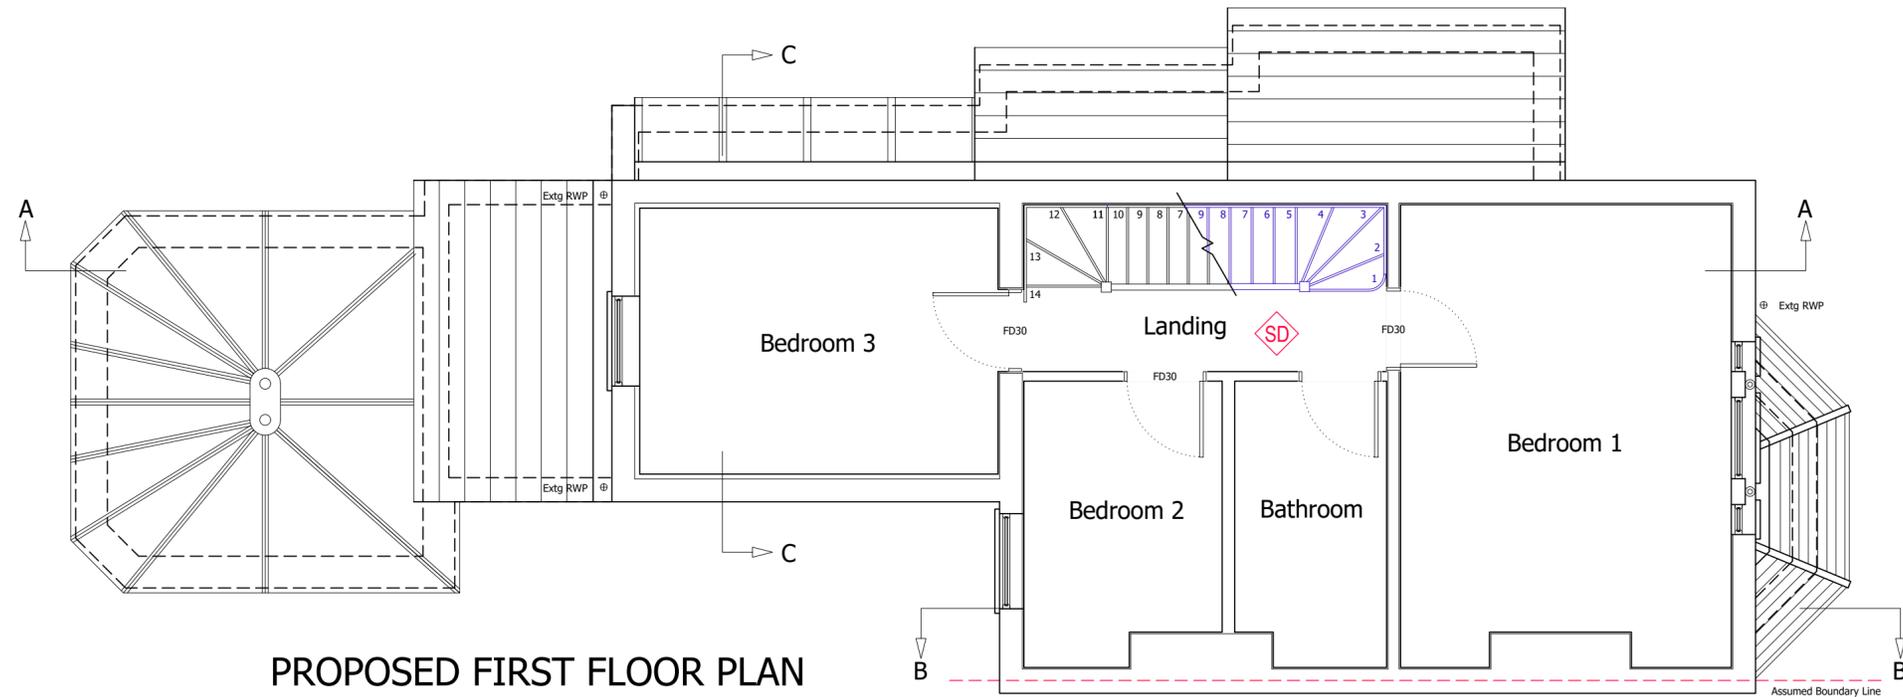

PROPOSED FIRST FLOOR PLAN



**Client Name (s):**

Mr & Mrs Sample

**Site Address:**

1 Sample Road  
Sample Town  
SAM PLE

**Local Authority:**

Windsor & Maidenhead

**Project Description:**

Loft Conversion

**Drawing Title:**

Existing & Proposed First Floor Plans

**Drawing Number:      Revision:**

Drawing 2                      ----

**Date issued:              Drawn by:**


00/00/000                      JW

**Scale:      1:50 @ A2**

This drawing is the property of All About Lofts Ltd and as such is the subject of Intellectual Property Rights including copyright and design rights. You must not reproduce, copy, loan or submit this drawing to any other party without the written consent of All About Lofts Ltd.

Dimensions whether scaled or figured are for Planning & Building Control approvals only. The General Contractor is responsible for the verification of all dimensions on site and must inform All About Lofts Ltd of any discrepancies prior to the setting out or ordering of materials.

**IT IS THE HOME OWNERS RESPONSIBILITY TO OBTAIN PARTY WALL, LINE OF JUNCTION OR NOTICE OF ADJACENT EXCAVATION AGREEMENTS.**

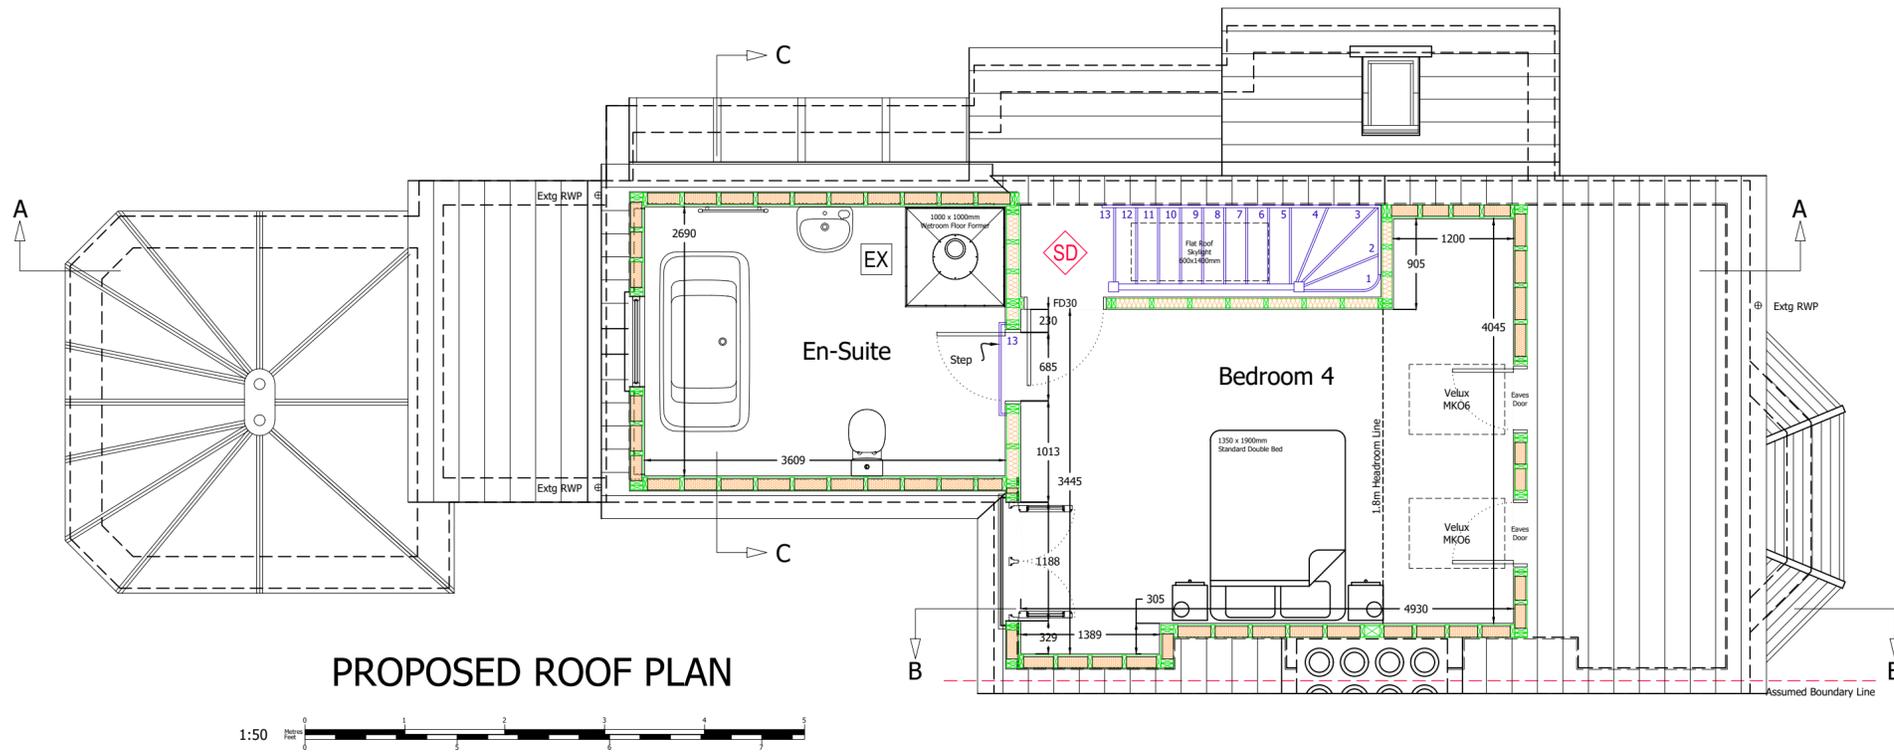

PROPOSED ROOF PLAN



**Client Name (s):**

Mr & Mrs Sample

**Site Address:**

1 Sample Road  
Sample Town  
SAM PLE

**Local Authority:**

Windsor & Maidenhead

**Project Description:**

Loft Conversion

**Drawing Title:**

Proposed Loft Floor Plans

**Drawing Number:      Revision:**

Drawing 3                      ----

**Date issued:              Drawn by:**


00/00/000                      JW

**Scale:      1:50 @ A2**


This drawing is the property of All About Lofts Ltd and as such is the subject of Intellectual Property Rights including copyright and design rights. You must not reproduce, copy, loan or submit this drawing to any other party without the written consent of All About Lofts Ltd.

Dimensions whether scaled or figured are for Planning & Building Control approvals only. The General Contractor is responsible for the verification of all dimensions on site and must inform All About Lofts Ltd of any discrepancies prior to the setting out or ordering of materials.

**IT IS THE HOME OWNERS RESPONSIBILITY TO OBTAIN PARTY WALL, LINE OF JUNCTION OR NOTICE OF ADJACENT EXCAVATION AGREEMENTS.**

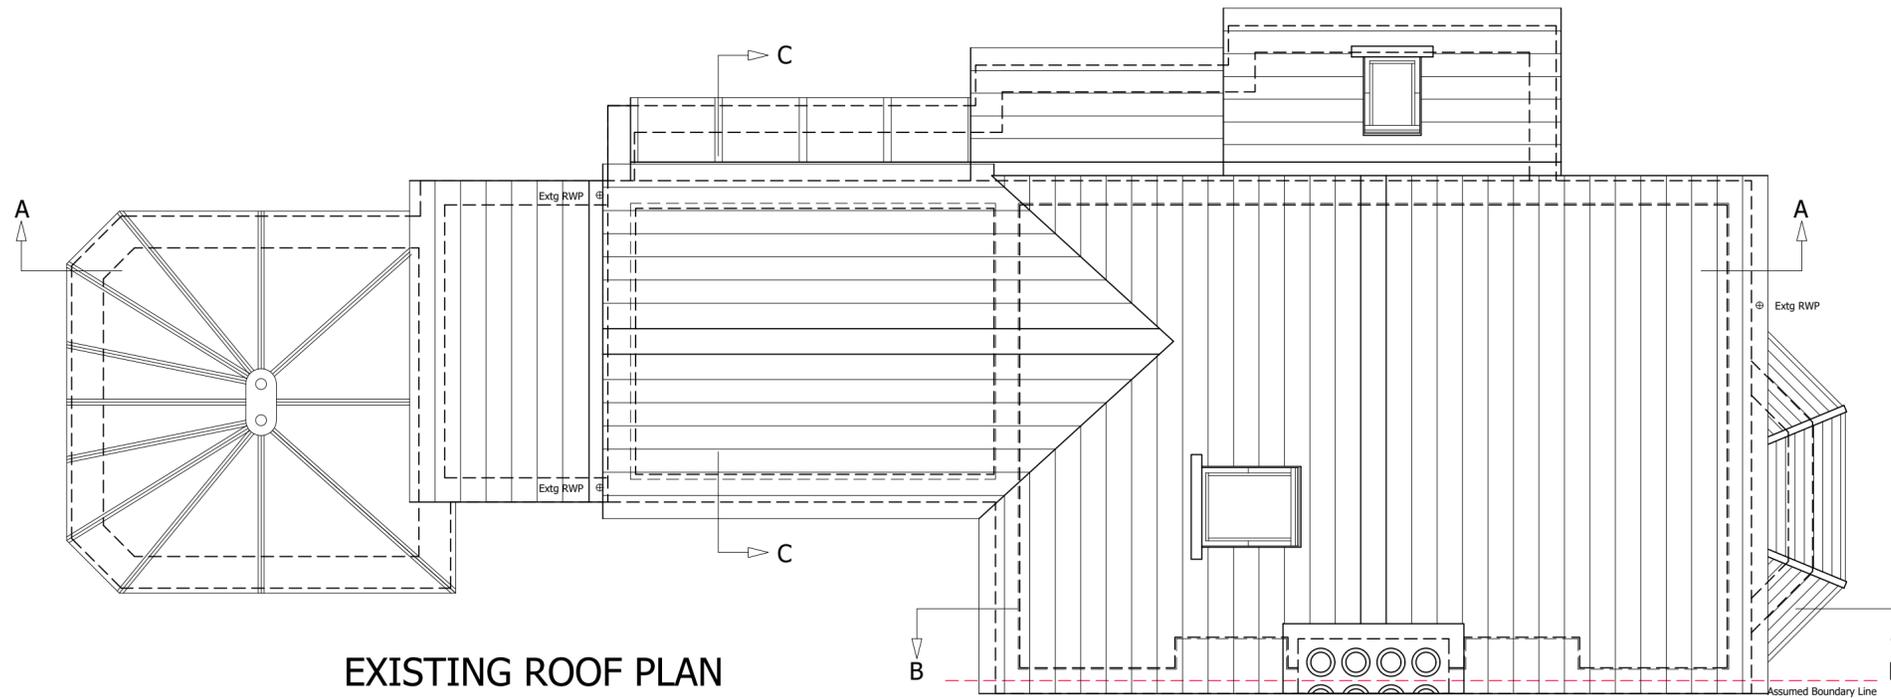

EXISTING ROOF PLAN

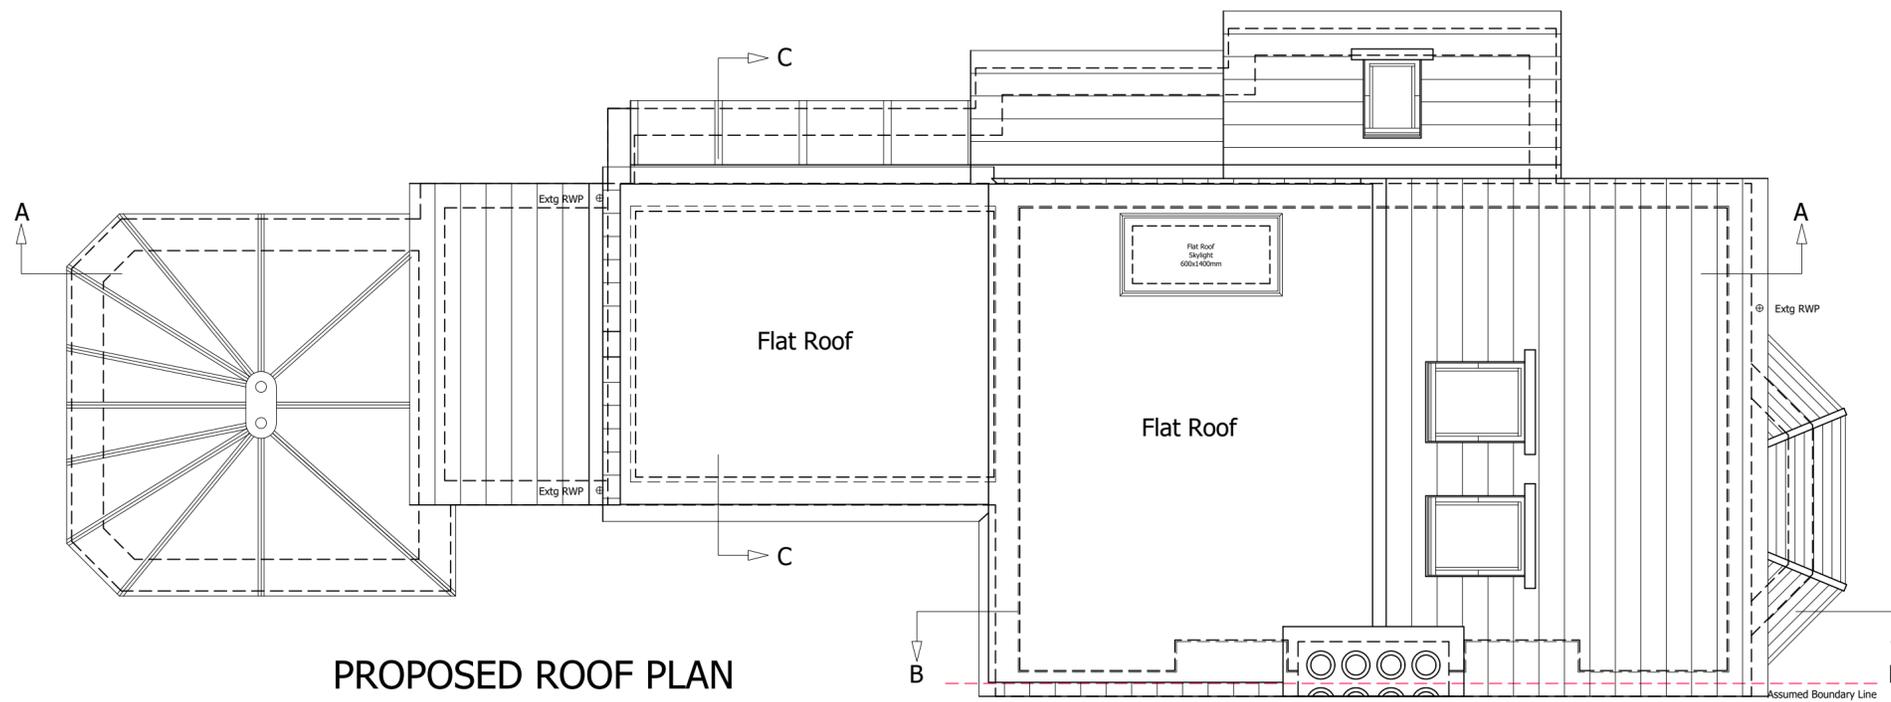

PROPOSED ROOF PLAN



**Client Name (s):**

Mr & Mrs Sample

**Site Address:**

1 Sample Road  
Sample Town  
SAM PLE

**Local Authority:**

Windsor & Maidenhead

**Project Description:**

Loft Conversion

**Drawing Title:**

Existing & Proposed Roof Plans

**Drawing Number:      Revision:**


Drawing 4                      ----

**Date issued:              Drawn by:**

00/00/000                      JW

**Scale:      1:50 @ A2**

Planning Issue Drawings

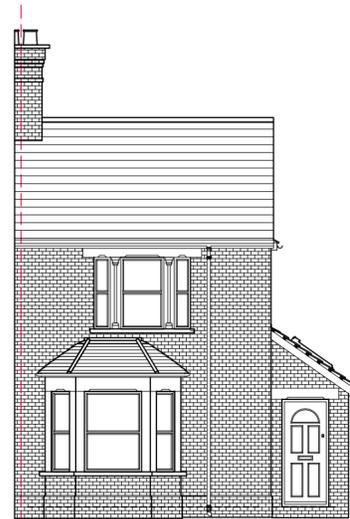


EXISTING FRONT ELEVATION



EXISTING RIGHT SIDE ELEVATION



EXISTING REAR ELEVATION

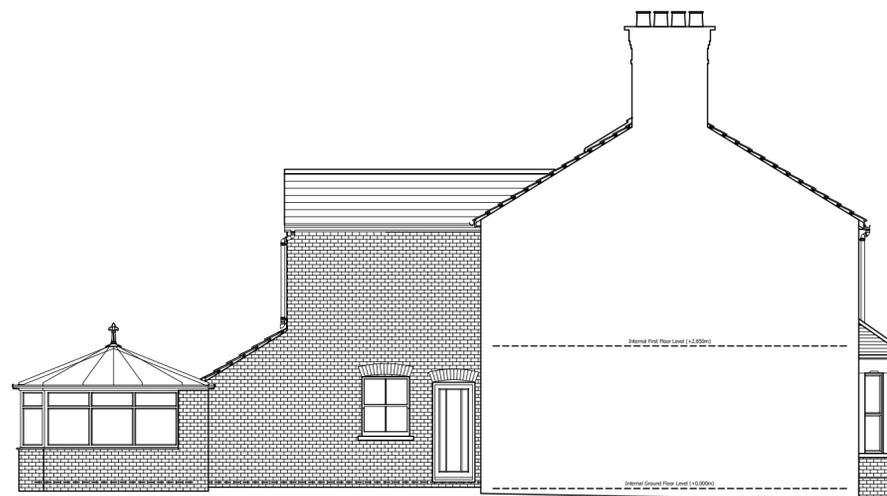

EXISTING LEFT SIDE ELEVATION



© Copyright All About Lofts Ltd.

This drawing is the property of All About Lofts Ltd and as such is the subject of Intellectual Property Rights including copyright and design rights. You must not reproduce, copy, loan or submit this drawing to any other party without the written consent of All About Lofts Ltd.

Dimensions whether scaled or figured are for Planning & Building Control approvals only. The General Contractor is responsible for the verification of all dimensions on site and must inform All About Lofts Ltd of any discrepancies prior to the setting out or ordering of materials.

**IT IS THE HOME OWNERS RESPONSIBILITY TO OBTAIN PARTY WALL, LINE OF JUNCTION OR NOTICE OF ADJACENT EXCAVATION AGREEMENTS.**

**Client Name (s):**

Mr & Mrs Sample

**Site Address:**

1 Sample Road  
Sample Town  
SAM PLE

**Local Authority:**

Windsor & Maidenhead

**Project Description:**

Loft Conversion

**Drawing Title:**

Existing Elevations

**Drawing Number:      Revision:**

Drawing 5                      ----

**Date issued:              Drawn by:**

00/00/000                      JW

**Scale:      1:50 @ A2**


# Planning Issue Drawings

© Copyright All About Lofts Ltd.


This drawing is the property of All About Lofts Ltd and as such is the subject of Intellectual Property Rights including copyright and design rights. You must not reproduce, copy, loan or submit this drawing to any other party without the written consent of All About Lofts Ltd.

Dimensions whether scaled or figured are for Planning & Building Control approvals only. The General Contractor is responsible for the verification of all dimensions on site and must inform All About Lofts Ltd of any discrepancies prior to the setting out or ordering of materials.

**IT IS THE HOME OWNERS RESPONSIBILITY TO OBTAIN PARTY WALL, LINE OF JUNCTION OR NOTICE OF ADJACENT EXCAVATION AGREEMENTS.**

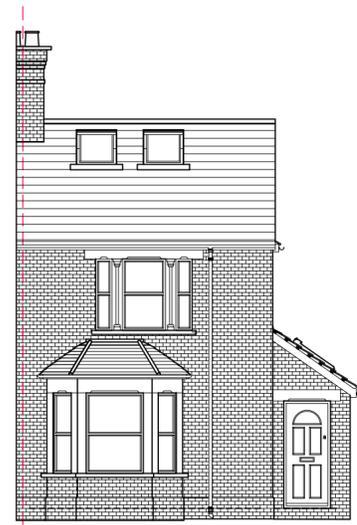

PROPOSED FRONT ELEVATION

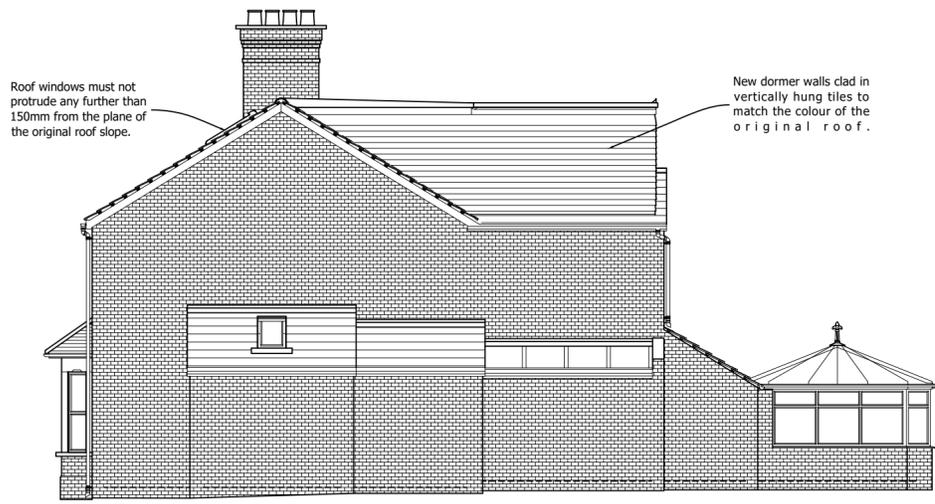

PROPOSED RIGHT SIDE ELEVATION


Roof windows must not protrude any further than 150mm from the plane of the original roof slope.

New dormer walls clad in vertically hung tiles to match the colour of the original roof.



PROPOSED REAR ELEVATION

PVCu Windows & Doors

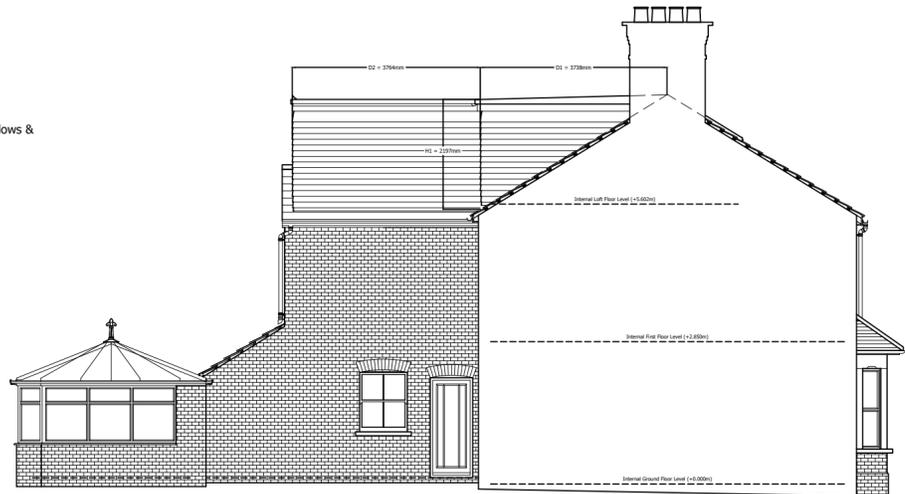

PROPOSED LEFT SIDE ELEVATION



**Volume Calculations:**

V1 : Volume Added by Main Rear Dormer

- L1 = 4.93m
- H1 = 2.20m
- D1 = 3.74m

$$V1 : = ((2.20 \times 3.74 \times 4.93)/2) = 20.28m^3$$

V2 : Volume Added by Dormer over Rear Addition

- L2 = 3.15m
- H2 = 2.28m
- H3 = 0.97m
- D2 = 3.76m

$$V2 : = ((2.28 \times 3.15 \times 3.76) - ((0.97 \times 3.15 \times 3.76) / 2)) = 21.26m^3$$

Total Volume Added by Whole Development = 41.54m<sup>3</sup>

**Client Name (s):**

Mr & Mrs Sample

**Site Address:**

1 Sample Road  
Sample Town  
SAM PLE

**Local Authority:**

Windsor & Maidenhead

**Project Description:**

Loft Conversion

**Drawing Title:**

Proposed Elevations

**Drawing Number:      Revision:**

Drawing 6                      ----

**Date issued:              Drawn by:**

00/00/000                      JW

**Scale:** 1:50 @ A2




This drawing is the property of All About Lofts Ltd and as such is the subject of Intellectual Property Rights including copyright and design rights. You must not reproduce, copy, loan or submit this drawing to any other party without the written consent of All About Lofts Ltd.


Dimensions whether scaled or figured are for Planning & Building Control approvals only. The General Contractor is responsible for the verification of all dimensions on site and must inform All About Lofts Ltd of any discrepancies prior to the setting out or ordering of materials.

**IT IS THE HOME OWNERS RESPONSIBILITY TO OBTAIN PARTY WALL, LINE OF JUNCTION OR NOTICE OF ADJACENT EXCAVATION AGREEMENTS.**

EXISTING SECTION A-A

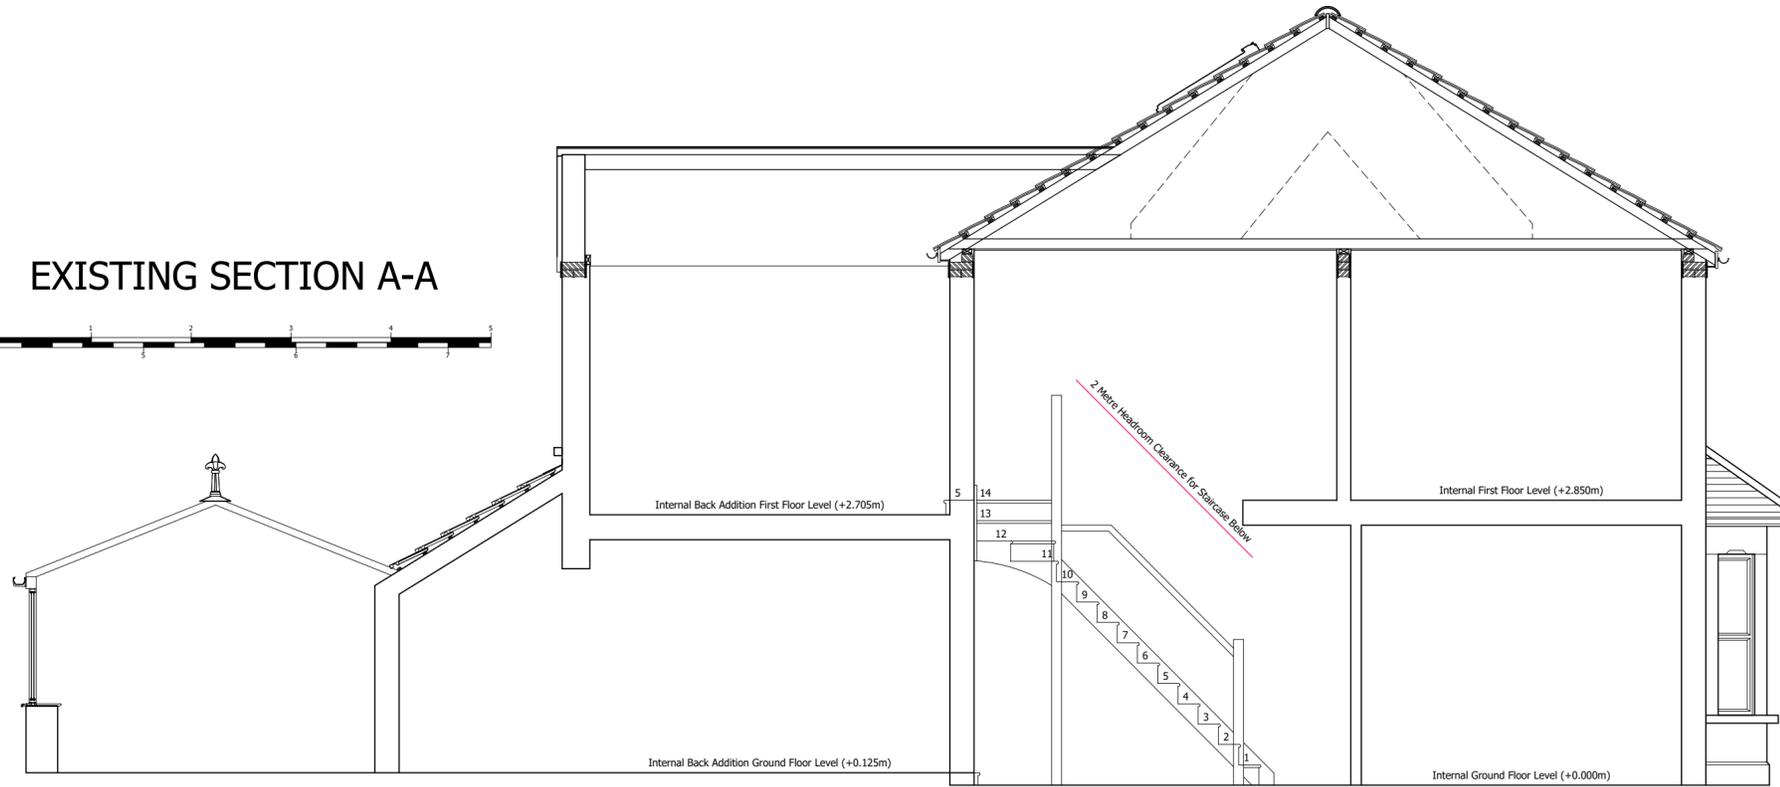

PROPOSED SECTION A-A

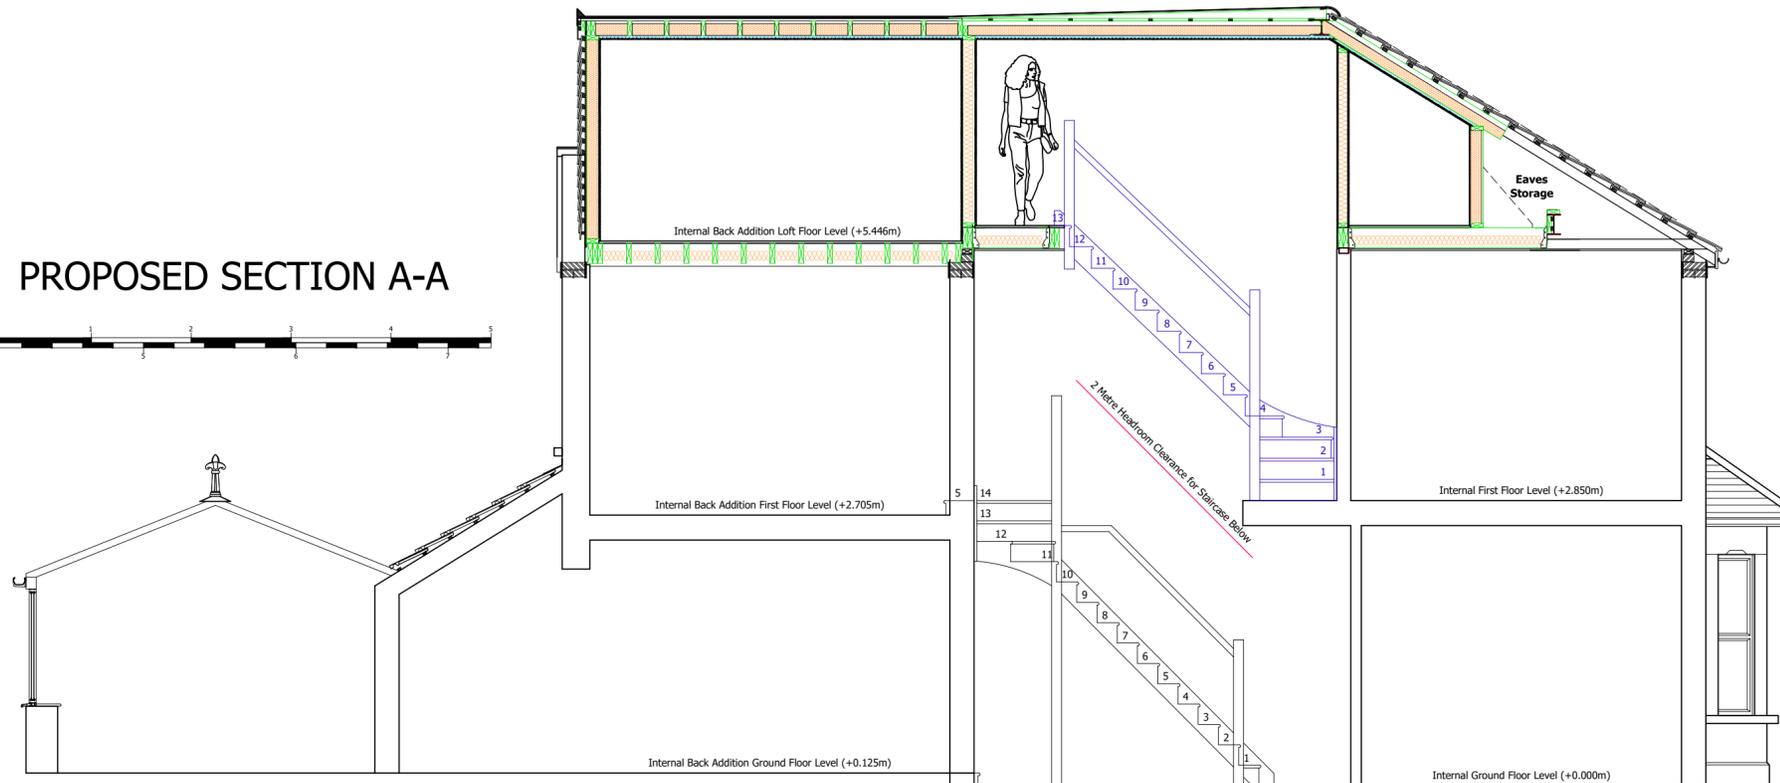

**Client Name (s):**

Mr & Mrs Sample

**Site Address:**

1 Sample Road  
Sample Town  
SAM PLE

**Local Authority:**

Windsor & Maidenhead

**Project Description:**

Loft Conversion

**Drawing Title:**

Existing & Proposed Sections A-A

**Drawing Number:      Revision:**

Drawing 7                      ----

**Date issued:              Drawn by:**


00/00/000                      JW

**Scale:      1:50 @ A2**


This drawing is the property of All About Lofts Ltd and as such is the subject of Intellectual Property Rights including copyright and design rights. You must not reproduce, copy, loan or submit this drawing to any other party without the written consent of All About Lofts Ltd.

Dimensions whether scaled or figured are for Planning & Building Control approvals only. The General Contractor is responsible for the verification of all dimensions on site and must inform All About Lofts Ltd of any discrepancies prior to the setting out or ordering of materials.

**IT IS THE HOME OWNERS RESPONSIBILITY TO OBTAIN PARTY WALL, LINE OF JUNCTION OR NOTICE OF ADJACENT EXCAVATION AGREEMENTS.**

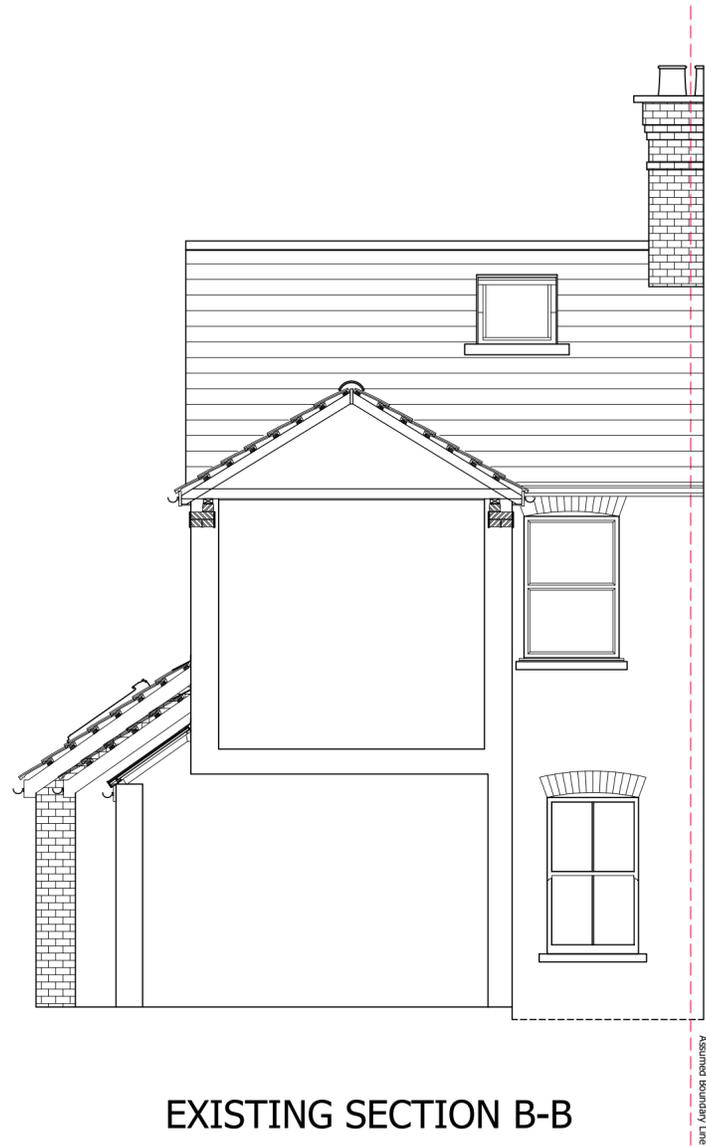

1:50

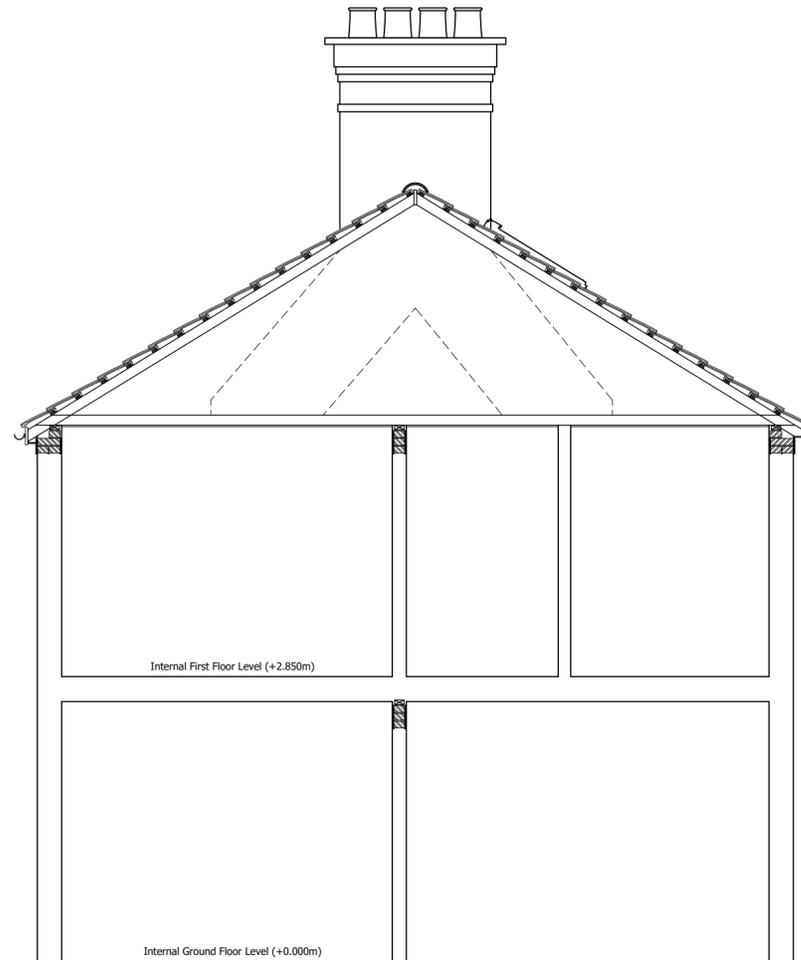

1:50

**Client Name (s):**

Mr & Mrs Sample

**Site Address:**

1 Sample Road  
Sample Town  
SAM PLE

**Local Authority:**

Windsor & Maidenhead

**Project Description:**

Loft Conversion

**Drawing Title:**

Existing Sections B-B & C-C

**Drawing Number:      Revision:**

Drawing 8                      ----

**Date issued:              Drawn by:**


00/00/000                      JW

**Scale:      1:50 @ A2**


This drawing is the property of All About Lofts Ltd and as such is the subject of Intellectual Property Rights including copyright and design rights. You must not reproduce, copy, loan or submit this drawing to any other party without the written consent of All About Lofts Ltd.

Dimensions whether scaled or figured are for Planning & Building Control approvals only. The General Contractor is responsible for the verification of all dimensions on site and must inform All About Lofts Ltd of any discrepancies prior to the setting out or ordering of materials.


**IT IS THE HOME OWNERS RESPONSIBILITY TO OBTAIN PARTY WALL, LINE OF JUNCTION OR NOTICE OF ADJACENT EXCAVATION AGREEMENTS.**

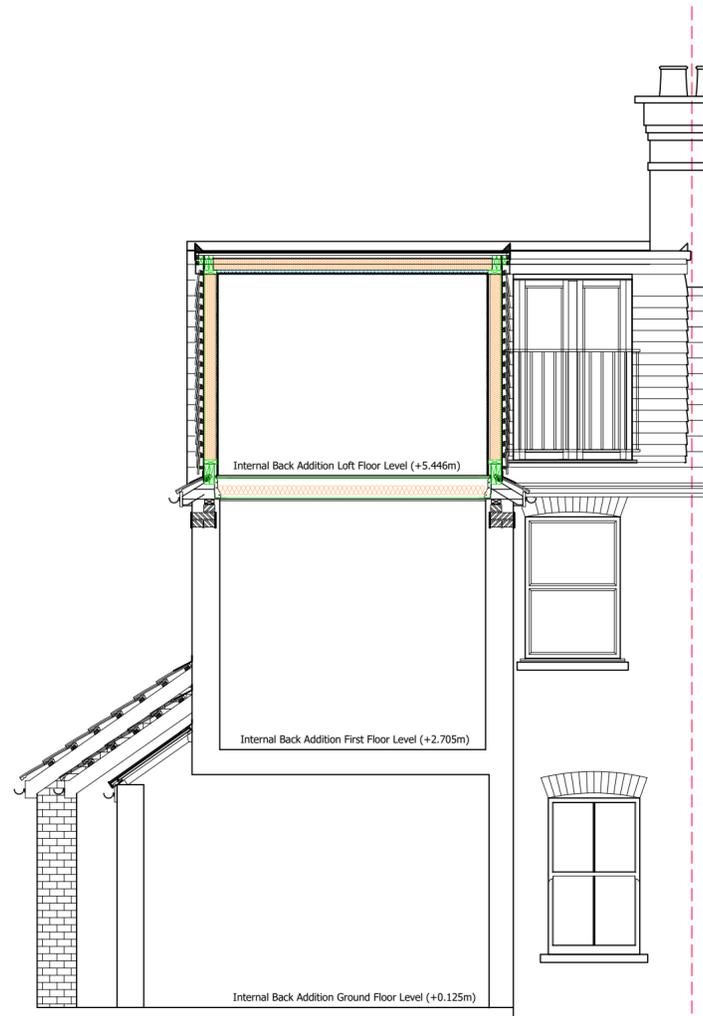

PROPOSED SECTION B-B

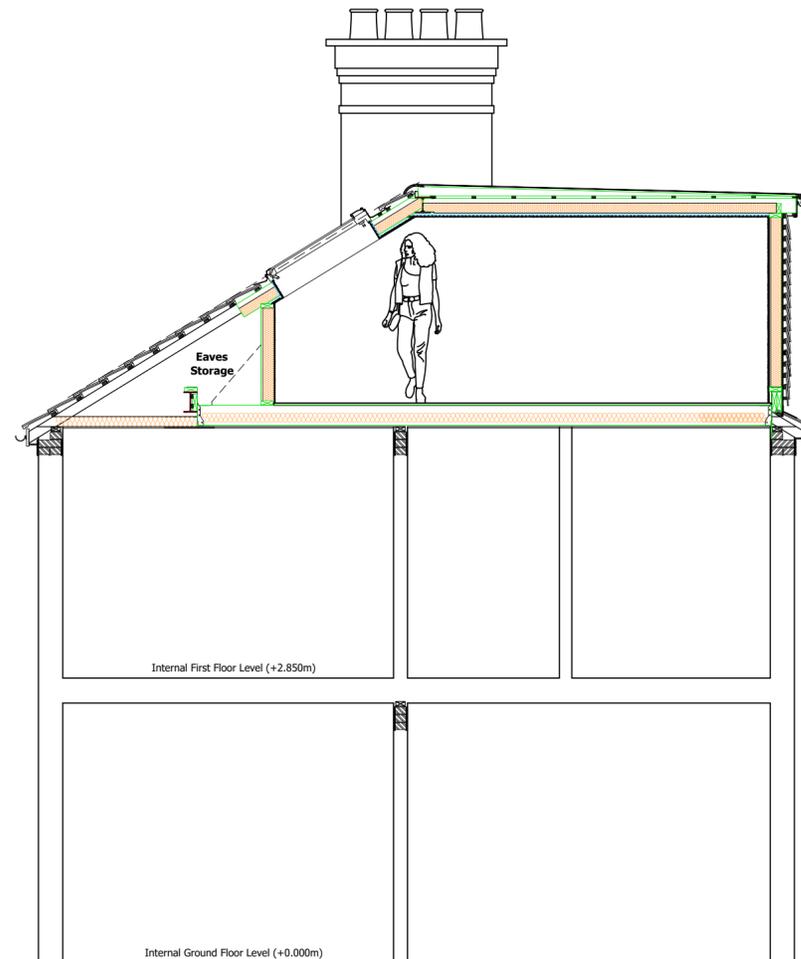

PROPOSED SECTION C-C

 

**Client Name (s):**

Mr & Mrs Sample

**Site Address:**

1 Sample Road  
Sample Town  
SAM PLE

**Local Authority:**

Windsor & Maidenhead

**Project Description:**

Loft Conversion

**Drawing Title:**

Proposed Sections B-B & C-C

**Drawing Number:      Revision:**

Drawing 9                      ----

**Date issued:              Drawn by:**

00/00/000                      JW

**Scale:      1:50 @ A2**