


This drawing is the property of All About Lofts Ltd and as such is the subject of Intellectual Property Rights including copyright and design rights. You must not reproduce, copy, loan or submit this drawing to any other party without the written consent of All About Lofts Ltd.

Dimensions whether scaled or figured are for Planning & Building Control approvals only. The General Contractor is responsible for the verification of all dimensions on site and must inform All About Lofts Ltd of any discrepancies prior to the setting out or ordering of materials.

**IT IS THE HOME OWNERS RESPONSIBILITY TO OBTAIN PARTY WALL, LINE OF JUNCTION OR NOTICE OF ADJACENT EXCAVATION AGREEMENTS.**

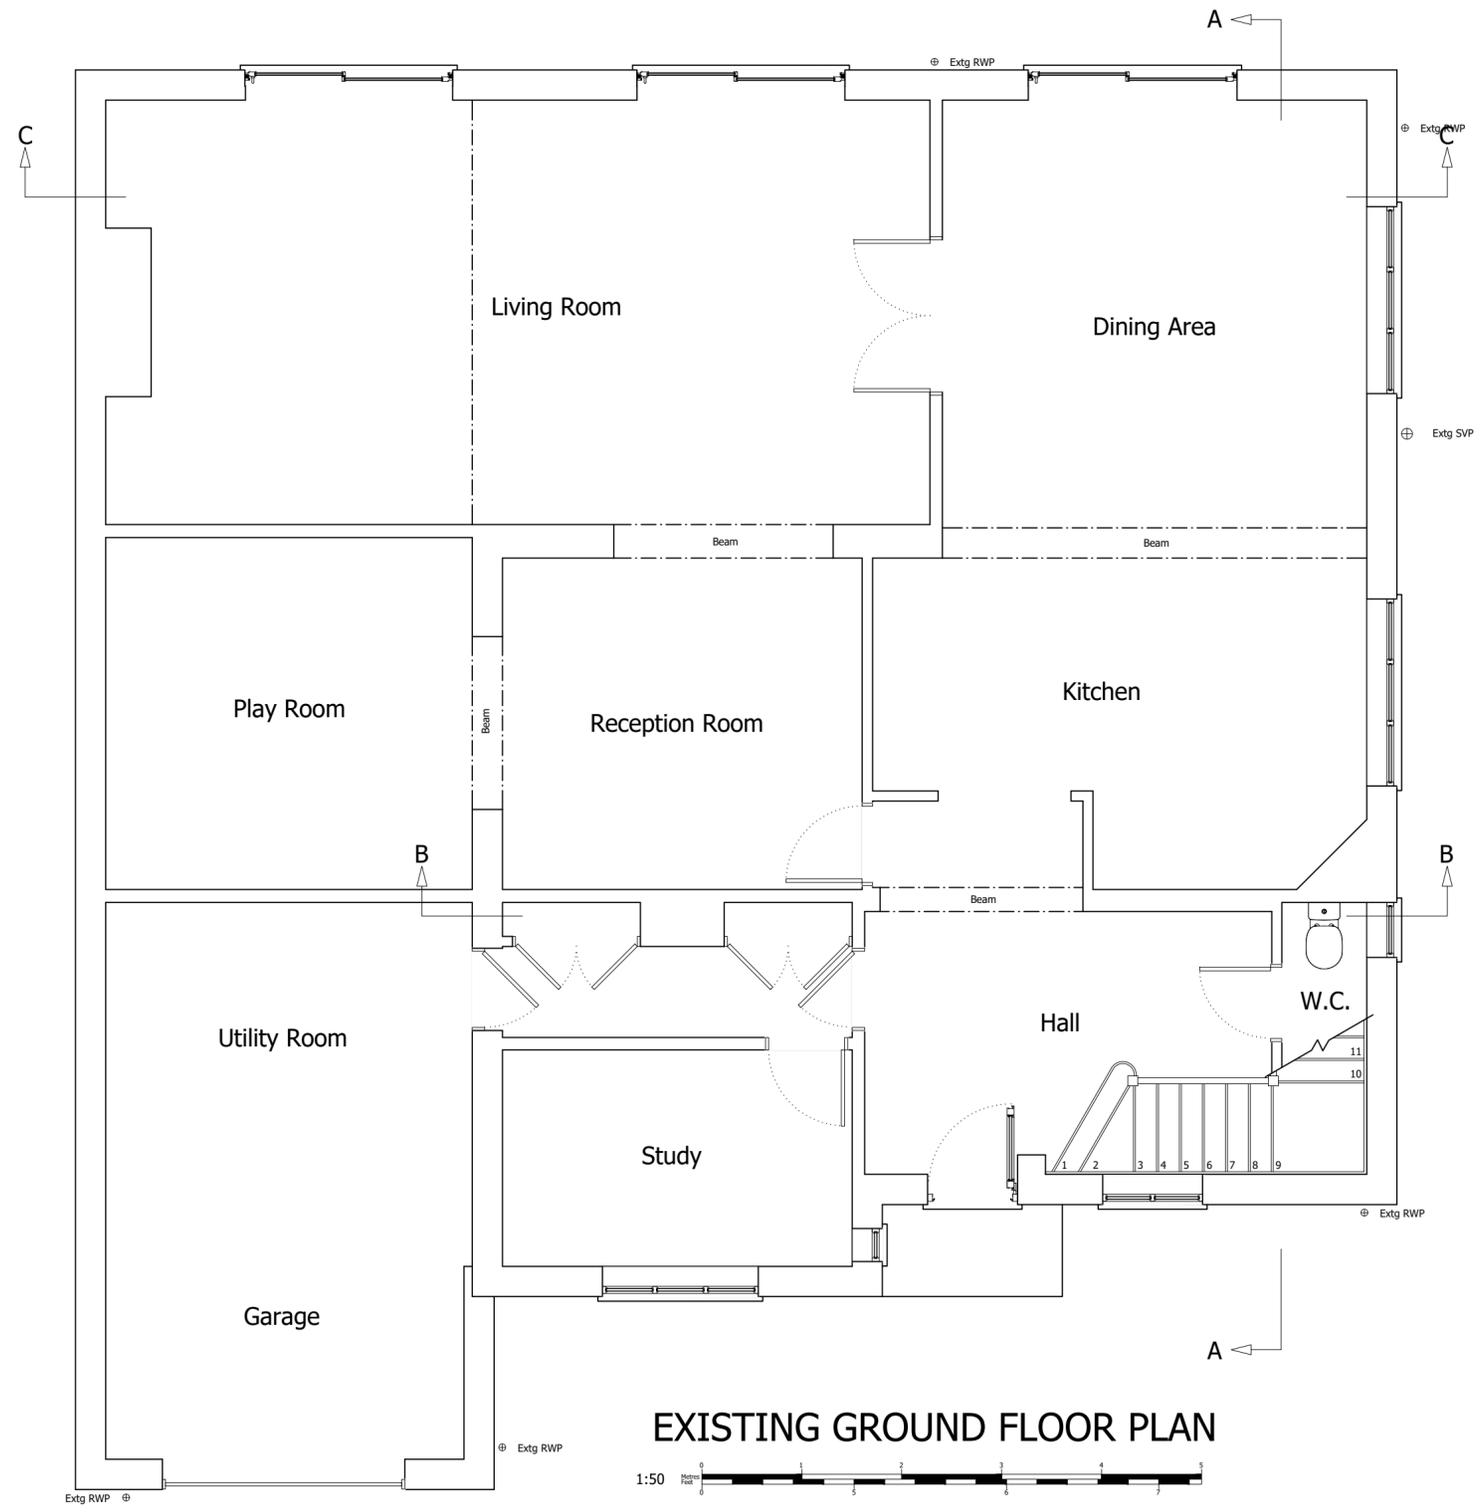

**EXISTING GROUND FLOOR PLAN**

**Client Name (s):**

Mr & Mrs Sample

**Site Address:**

1 Sample Road  
Sample Town  
SAM PLE

**Local Authority:**

Reading Borough Council

**Project Description:**

Loft Conversion

**Drawing Title:**

Existing Ground Floor Plan

**Drawing Number:      Revision:**

Drawing 1                      ----

**Date issued:              Drawn by:**

00/00/0000                      JW


**Scale:                      1:50 @ A2**



This drawing is the property of All About Lofts Ltd and as such is the subject of Intellectual Property Rights including copyright and design rights. You must not reproduce, copy, loan or submit this drawing to any other party without the written consent of All About Lofts Ltd.

Dimensions whether scaled or figured are for Planning & Building Control approvals only. The General Contractor is responsible for the verification of all dimensions on site and must inform All About Lofts Ltd of any discrepancies prior to the setting out or ordering of materials.

**IT IS THE HOME OWNERS RESPONSIBILITY TO OBTAIN PARTY WALL, LINE OF JUNCTION OR NOTICE OF ADJACENT EXCAVATION AGREEMENTS.**

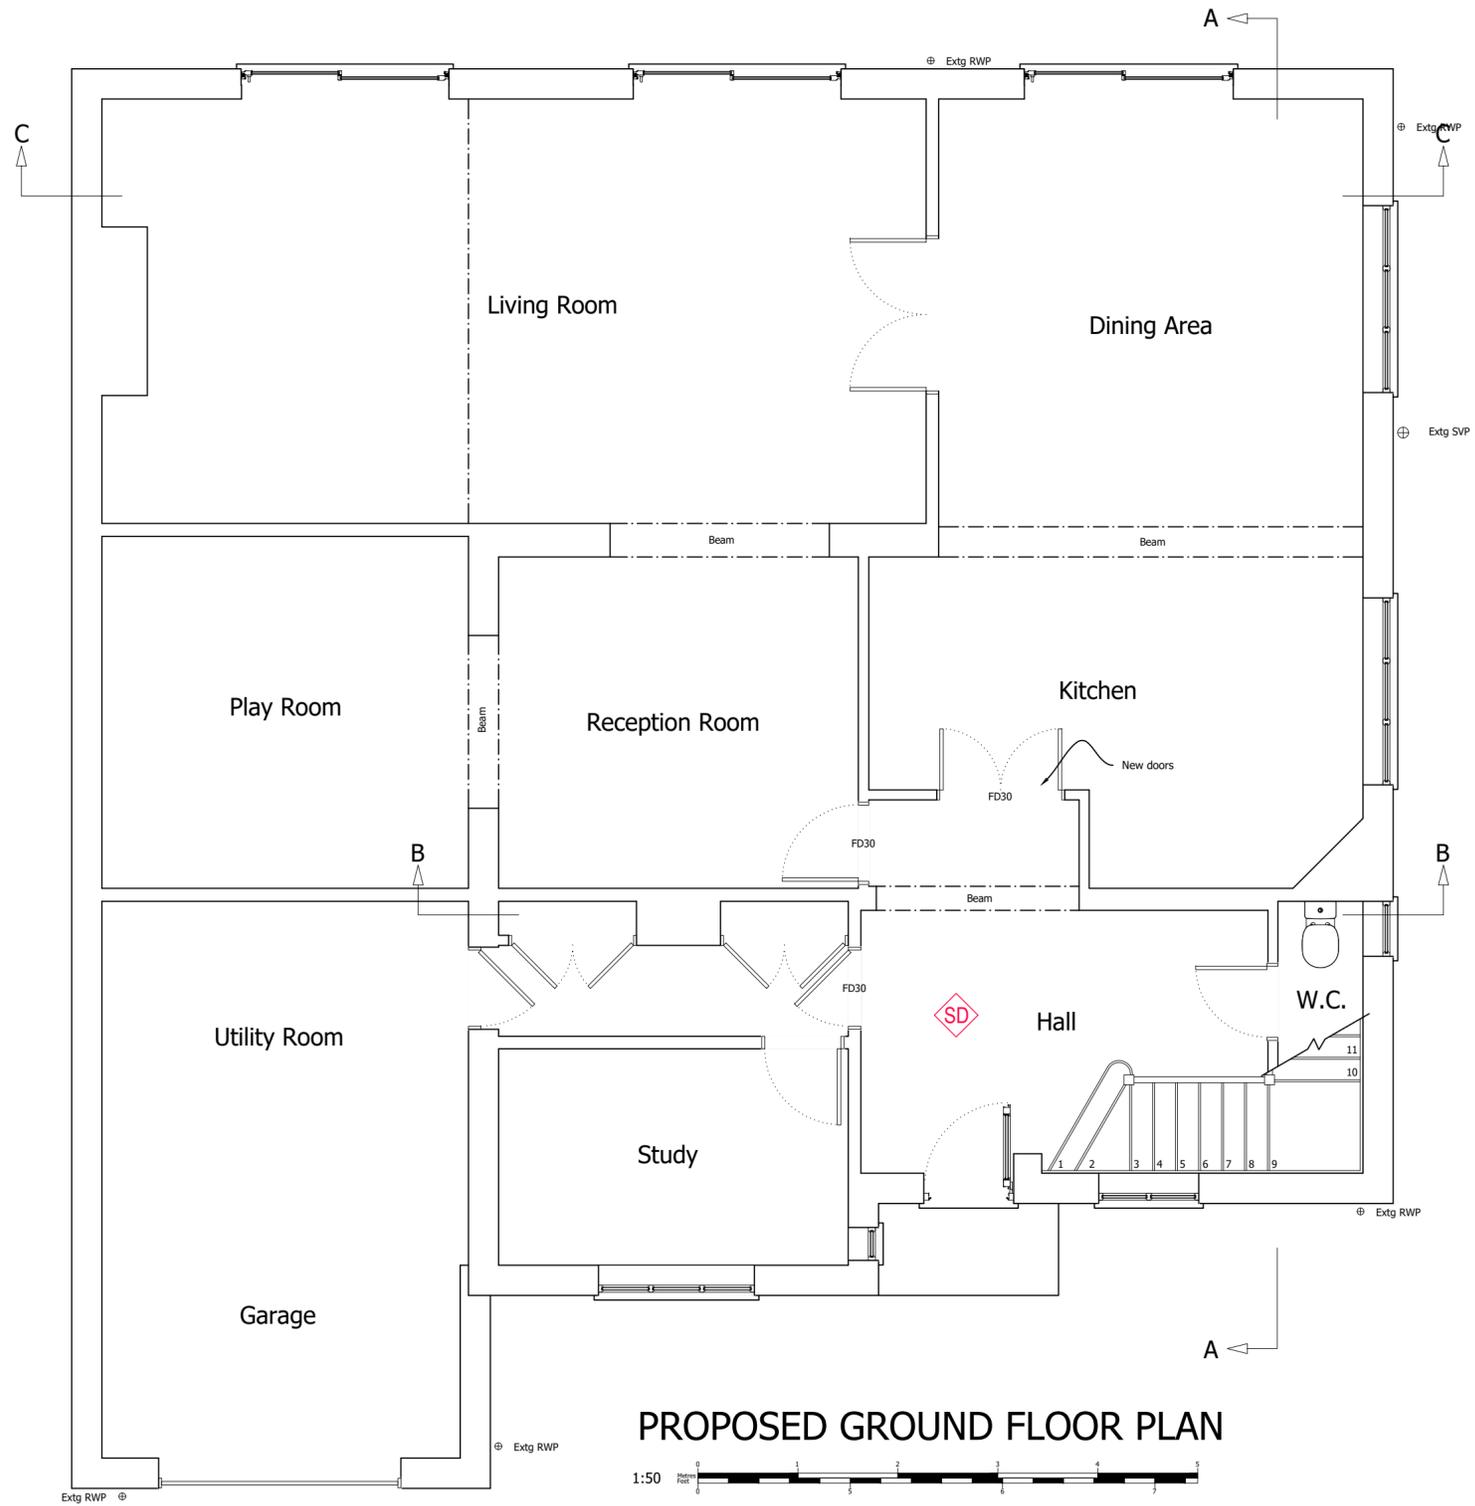

**PROPOSED GROUND FLOOR PLAN**

1:50

**Client Name (s):**

Mr & Mrs Sample

**Site Address:**

1 Sample Road  
Sample Town  
SAM PLE

**Local Authority:**

Reading Borough Council

**Project Description:**

Loft Conversion

**Drawing Title:**

Proposed Ground Floor Plan

**Drawing Number:      Revision:**

Drawing 2                      ----

**Date issued:              Drawn by:**

00/00/0000                      JW


**Scale:      1:50 @ A2**



This drawing is the property of All About Lofts Ltd and as such is the subject of Intellectual Property Rights including copyright and design rights. You must not reproduce, copy, loan or submit this drawing to any other party without the written consent of All About Lofts Ltd.

Dimensions whether scaled or figured are for Planning & Building Control approvals only. The General Contractor is responsible for the verification of all dimensions on site and must inform All About Lofts Ltd of any discrepancies prior to the setting out or ordering of materials.

**IT IS THE HOME OWNERS RESPONSIBILITY TO OBTAIN PARTY WALL, LINE OF JUNCTION OR NOTICE OF ADJACENT EXCAVATION AGREEMENTS.**

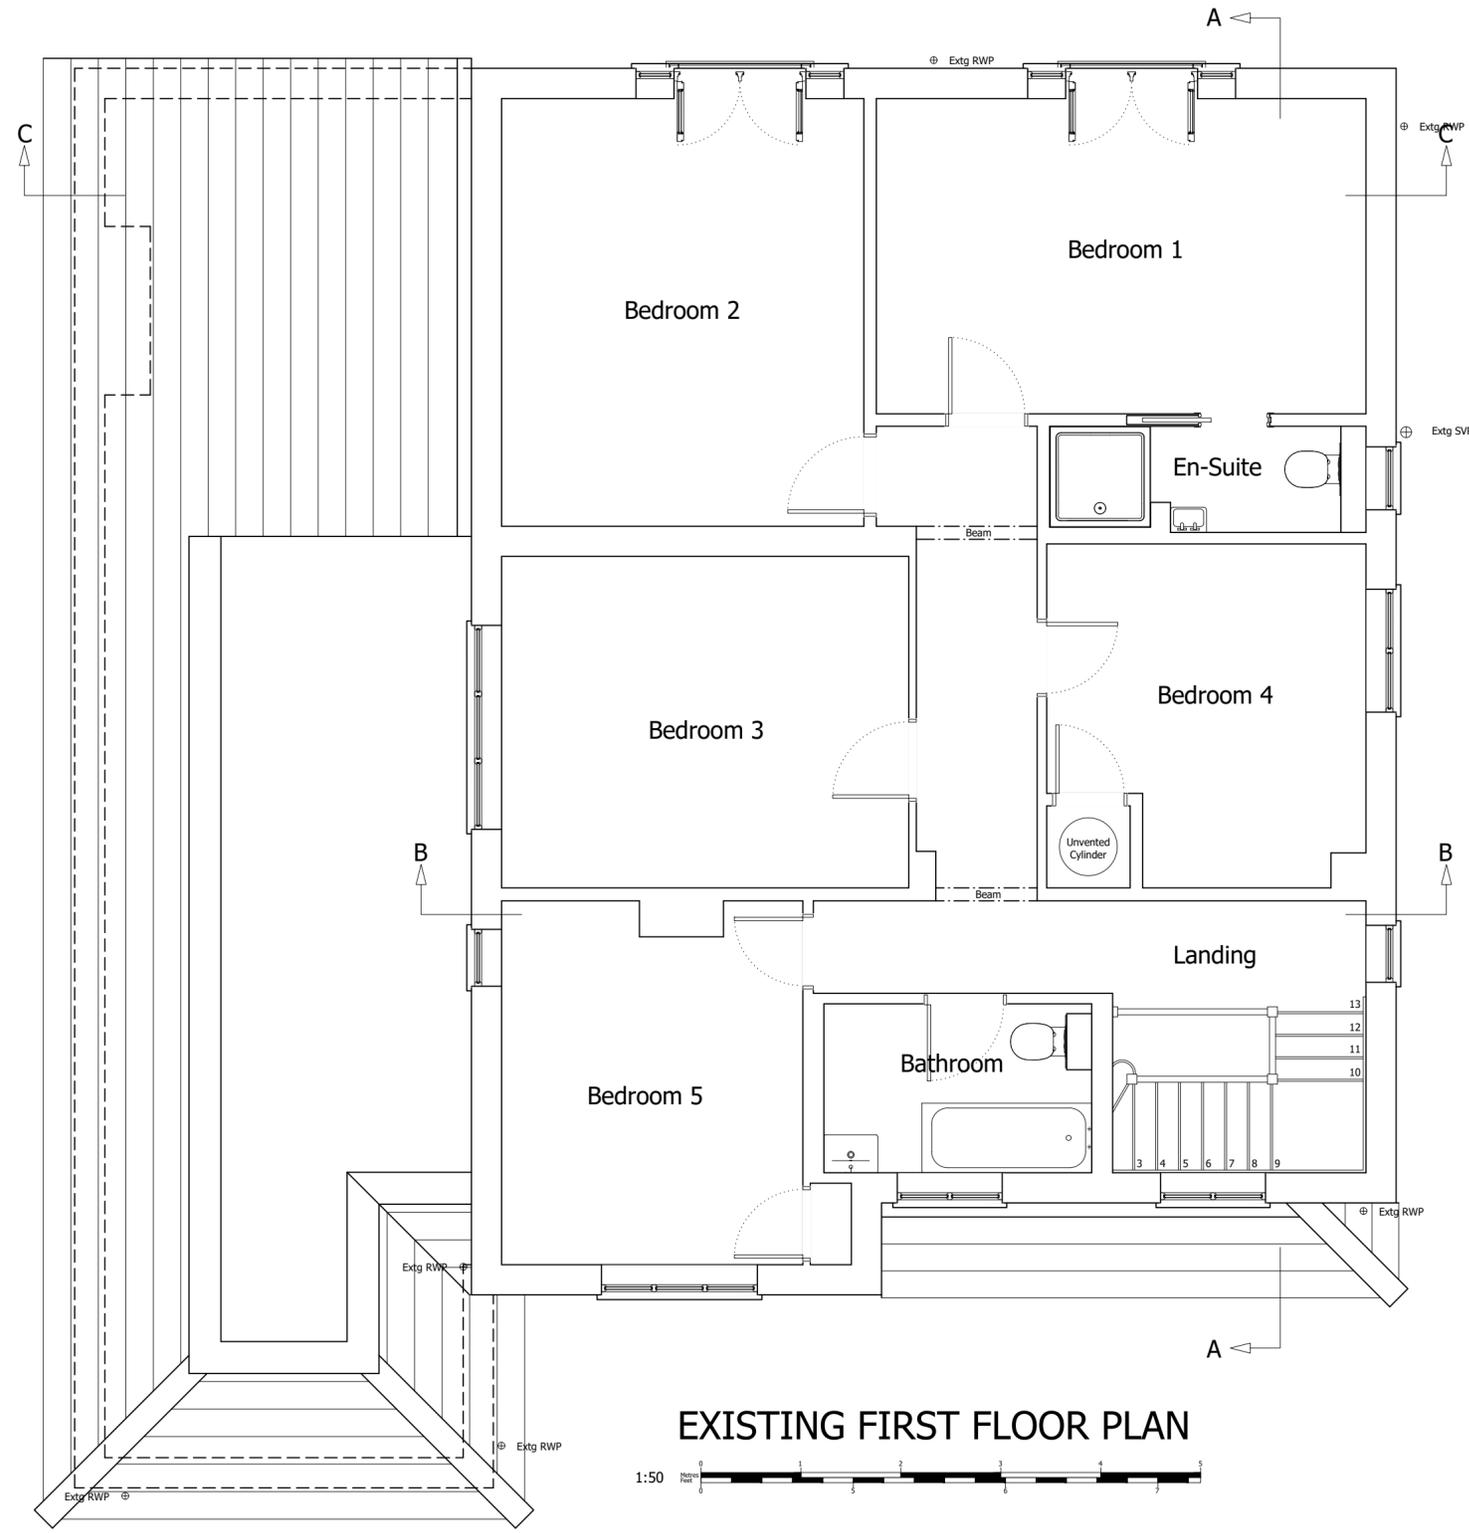

**Client Name (s):**

Mr & Mrs Sample

**Site Address:**

1 Sample Road  
Sample Town  
SAM PLE

**Local Authority:**

Reading Borough Council

**Project Description:**

Loft Conversion

**Drawing Title:**

Existing First Floor Plan

**Drawing Number:      Revision:**

Drawing 3                      ----

**Date issued:              Drawn by:**

00/00/0000                      JW


**Scale:                      1:50 @ A2**



This drawing is the property of All About Lofts Ltd and as such is the subject of Intellectual Property Rights including copyright and design rights. You must not reproduce, copy, loan or submit this drawing to any other party without the written consent of All About Lofts Ltd.

Dimensions whether scaled or figured are for Planning & Building Control approvals only. The General Contractor is responsible for the verification of all dimensions on site and must inform All About Lofts Ltd of any discrepancies prior to the setting out or ordering of materials.

**IT IS THE HOME OWNERS RESPONSIBILITY TO OBTAIN PARTY WALL, LINE OF JUNCTION OR NOTICE OF ADJACENT EXCAVATION AGREEMENTS.**

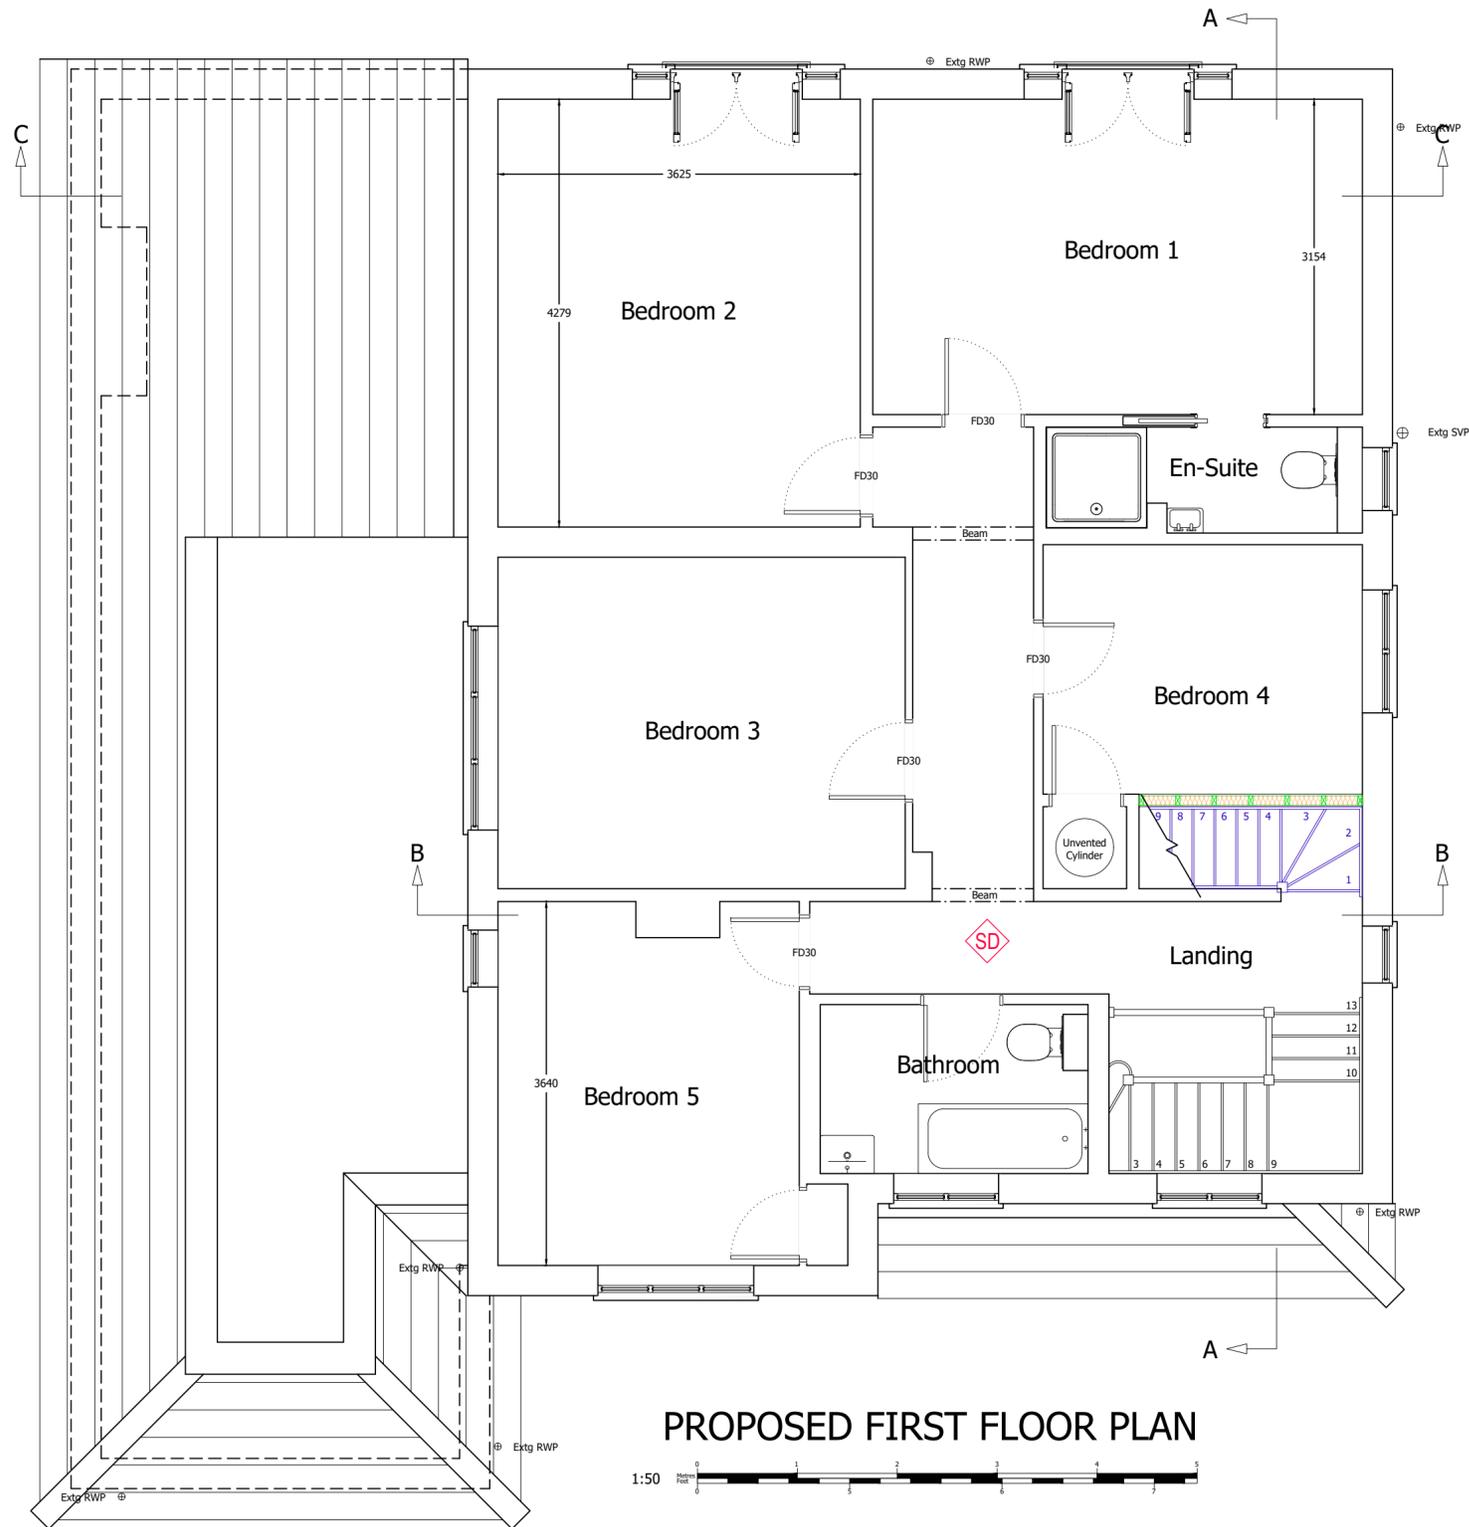

**PROPOSED FIRST FLOOR PLAN**

1:50

**Client Name (s):**

Mr & Mrs Sample

**Site Address:**

1 Sample Road  
Sample Town  
SAM PLE

**Local Authority:**

Reading Borough Council

**Project Description:**

Loft Conversion

**Drawing Title:**

Proposed First Floor Plan

**Drawing Number:      Revision:**

Drawing 4                      ----

**Date issued:              Drawn by:**

00/00/0000                      JW

**Scale:      1:50 @ A2**






This drawing is the property of All About Lofts Ltd and as such is the subject of Intellectual Property Rights including copyright and design rights. You must not reproduce, copy, loan or submit this drawing to any other party without the written consent of All About Lofts Ltd.

Dimensions whether scaled or figured are for Planning & Building Control approvals only. The General Contractor is responsible for the verification of all dimensions on site and must inform All About Lofts Ltd of any discrepancies prior to the setting out or ordering of materials.

**IT IS THE HOME OWNERS RESPONSIBILITY TO OBTAIN PARTY WALL, LINE OF JUNCTION OR NOTICE OF ADJACENT EXCAVATION AGREEMENTS.**

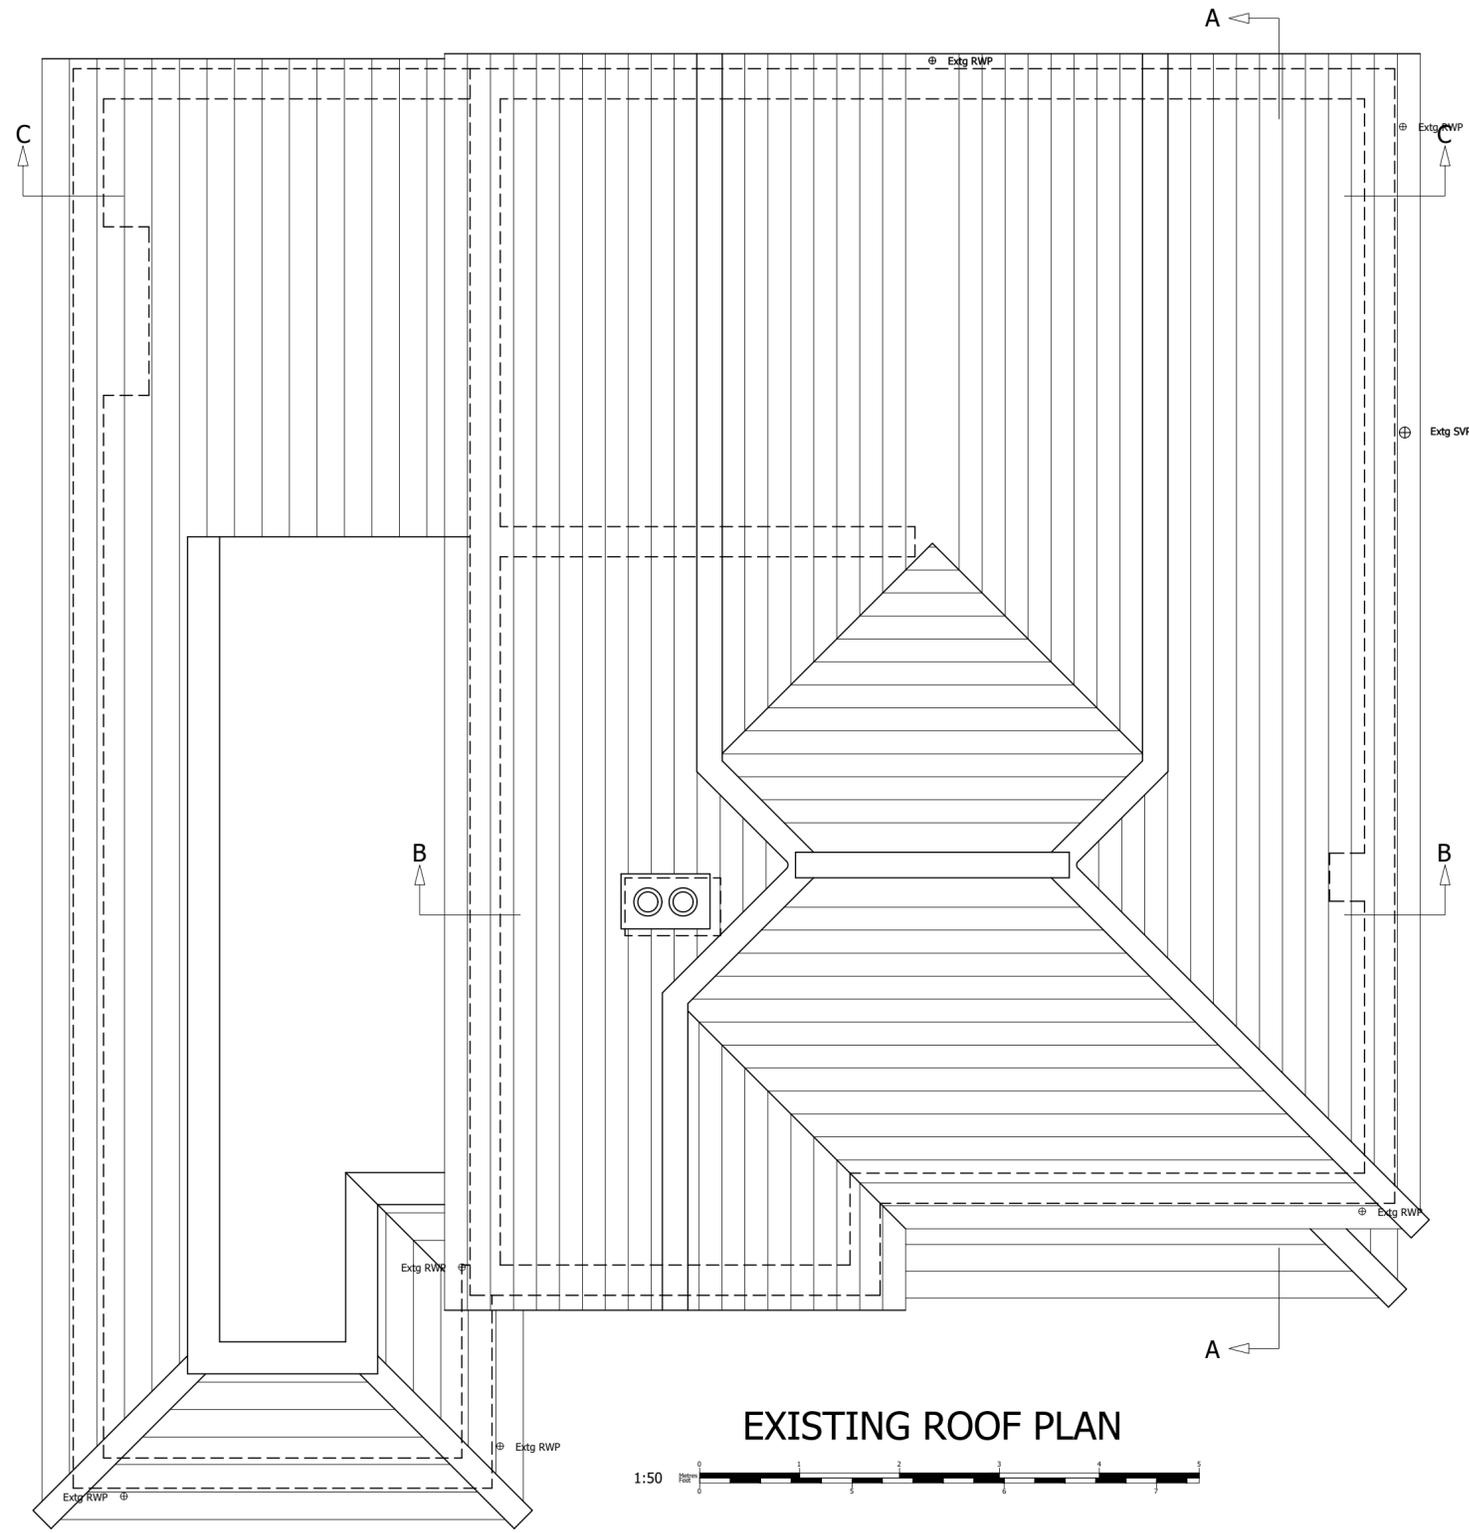

**EXISTING ROOF PLAN**

1:50

**Client Name (s):**

Mr & Mrs Sample

**Site Address:**

1 Sample Road  
Sample Town  
SAM PLE

**Local Authority:**

Reading Borough Council

**Project Description:**

Loft Conversion

**Drawing Title:**

Existing Roof Plan

**Drawing Number:      Revision:**


Drawing 6                      ----

**Date issued:              Drawn by:**

00/00/0000                      JW

**Scale:      1:50 @ A2**



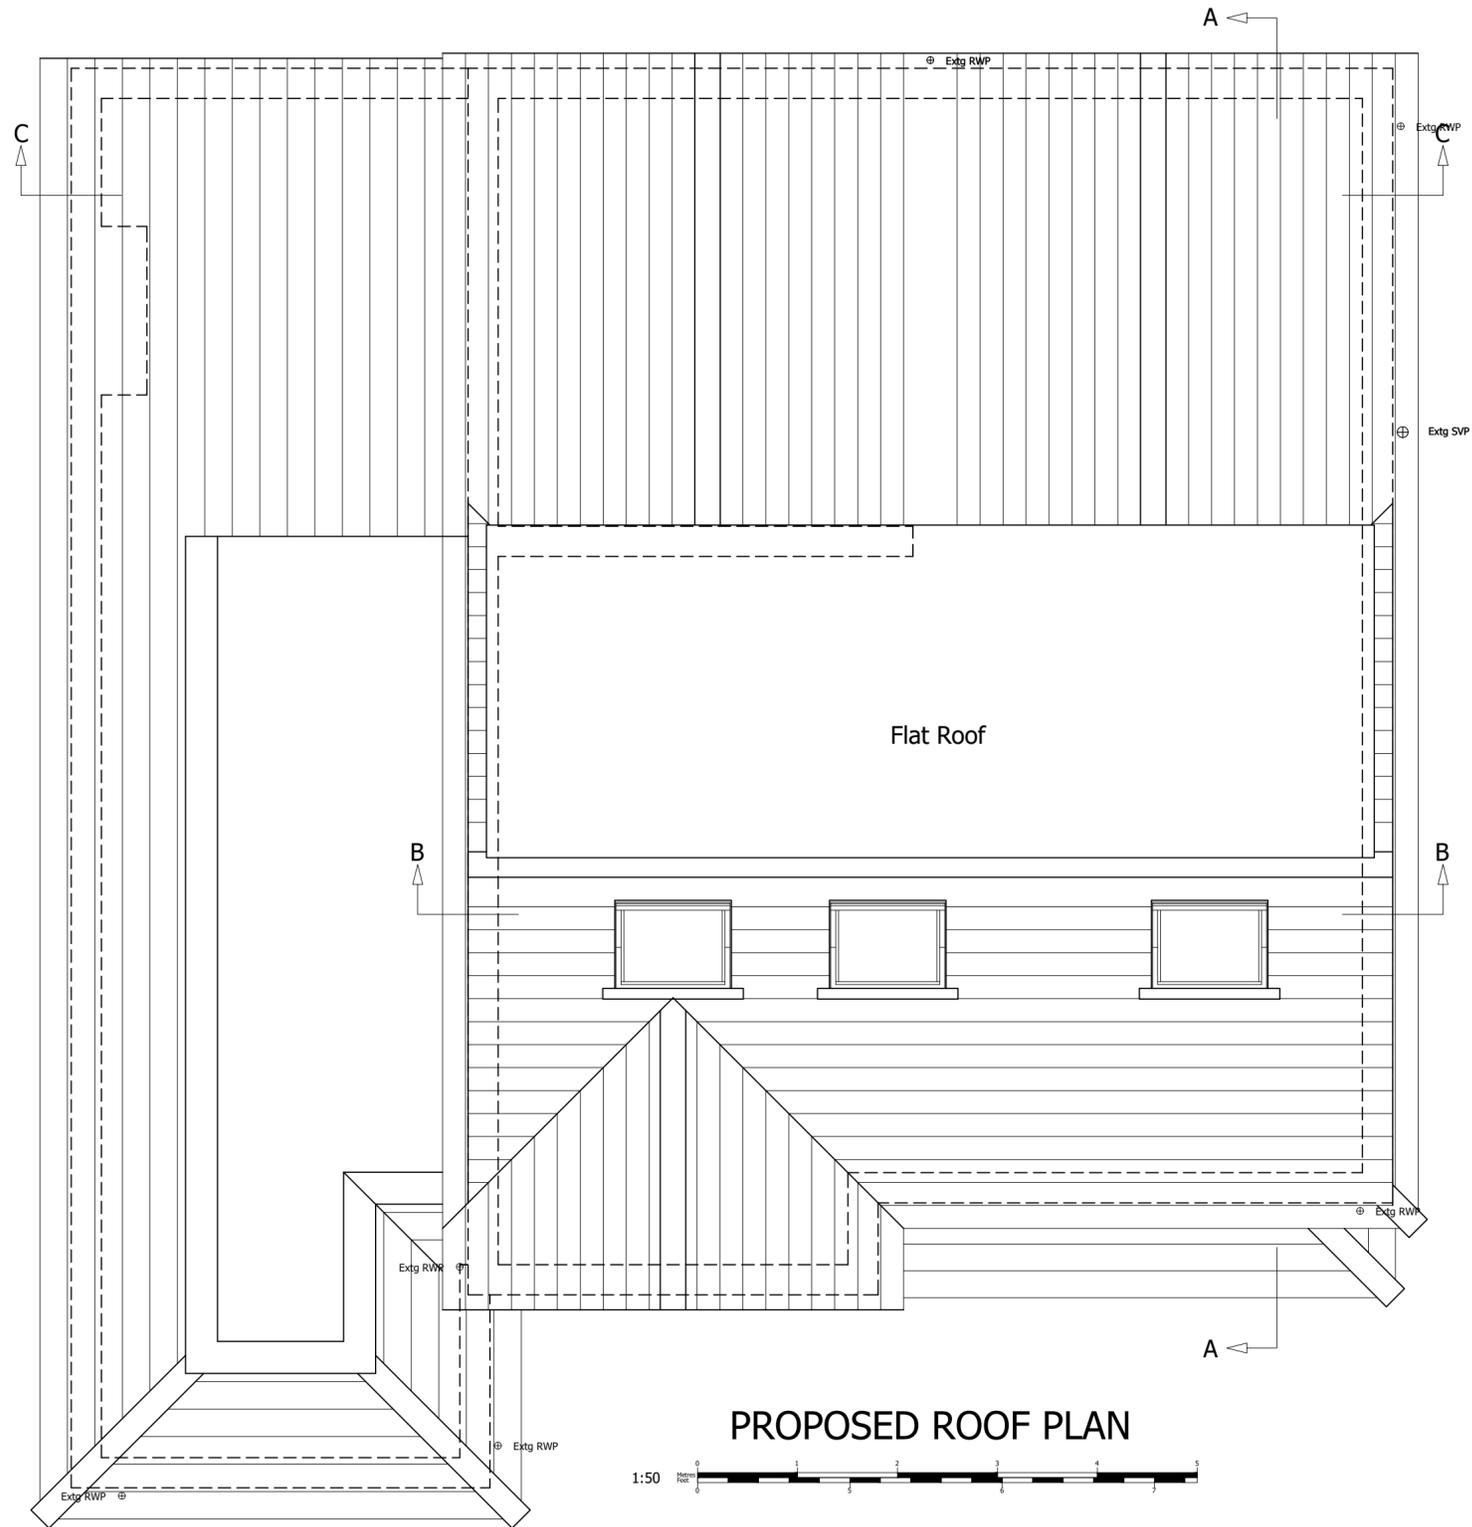

© Copyright All About Lofts Ltd.

This drawing is the property of All About Lofts Ltd and as such is the subject of Intellectual Property Rights including copyright and design rights. You must not reproduce, copy, loan or submit this drawing to any other party without the written consent of All About Lofts Ltd.

Dimensions whether scaled or figured are for Planning & Building Control approvals only. The General Contractor is responsible for the verification of all dimensions on site and must inform All About Lofts Ltd of any discrepancies prior to the setting out or ordering of materials.

**IT IS THE HOME OWNERS RESPONSIBILITY TO OBTAIN PARTY WALL, LINE OF JUNCTION OR NOTICE OF ADJACENT EXCAVATION AGREEMENTS.**

**Client Name (s):**

Mr & Mrs Sample

**Site Address:**

1 Sample Road  
Sample Town  
SAM PLE

**Local Authority:**

Reading Borough Council

**Project Description:**

Loft Conversion

**Drawing Title:**

Proposed Roof Plan

**Drawing Number:      Revision:**

Drawing 7                      ----

**Date issued:              Drawn by:**

00/00/0000                      JW


**Scale:      1:50 @ A2**



Planning Issue Drawings




EXISTING FRONT ELEVATION

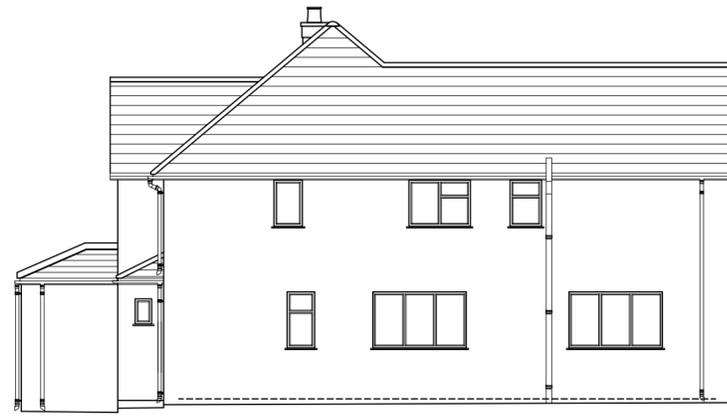

EXISTING RIGHT SIDE ELEVATION




EXISTING REAR ELEVATION

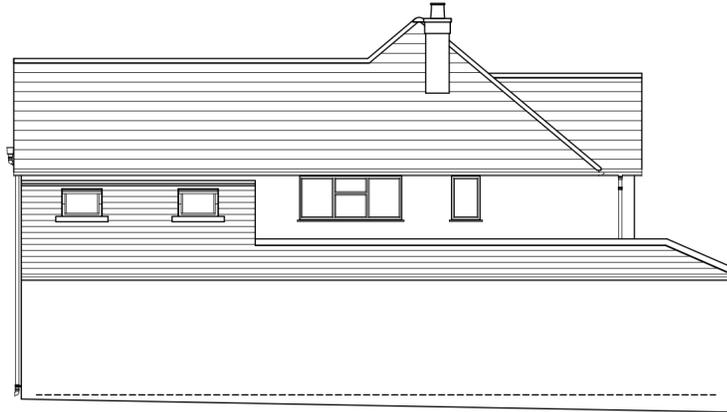

EXISTING LEFT SIDE ELEVATION



PROPOSED FRONT ELEVATION

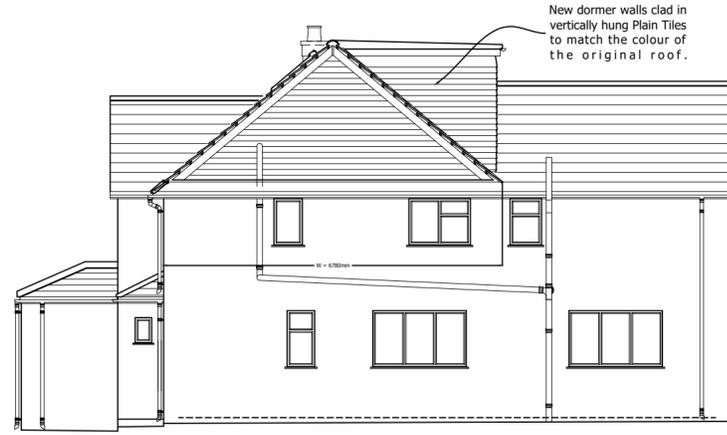

PROPOSED RIGHT SIDE ELEVATION



PROPOSED REAR ELEVATION



PROPOSED LEFT SIDE ELEVATION



Volume Calculations:

V1 : Volume Added by Double Hip to Gable

W = 6.78m  
R = 2.80m  
B = 3.33m

$V1 : = (2.80 \times 3.33 \times 6.78) / 6 \times 2 = 21.07m^3$

V2 : Volume Added by Rear Dormer

L = 8.83m  
H = 2.12m  
D = 2.61m

$V2 : = ((2.12 \times 2.61) / 2) \times 8.83 = 24.43m^3$

Total Volume Added by Whole Development = 45.5m<sup>3</sup>

© Copyright All About Lofts Ltd.

This drawing is the property of All About Lofts Ltd and as such is the subject of Intellectual Property Rights including copyright and design rights. You must not reproduce, copy, loan or submit this drawing to any other party without the written consent of All About Lofts Ltd.

Dimensions whether scaled or figured are for Planning & Building Control approvals only. The General Contractor is responsible for the verification of all dimensions on site and must inform All About Lofts Ltd of any discrepancies prior to the setting out or ordering of materials.

**IT IS THE HOME OWNERS RESPONSIBILITY TO OBTAIN PARTY WALL, LINE OF JUNCTION OR NOTICE OF ADJACENT EXCAVATION AGREEMENTS.**

**Client Name (s):**

Mr & Mrs Sample

**Site Address:**

1 Sample Road  
Sample Town  
SAM PLE

**Local Authority:**

Reading Borough Council

**Project Description:**

Loft Conversion

**Drawing Title:**

Existing & Proposed Elevations

**Drawing Number:      Revision:**

Drawing 8

----


**Date issued:              Drawn by:**

00/00/0000


JW

**Scale:** 1:50 @ A2



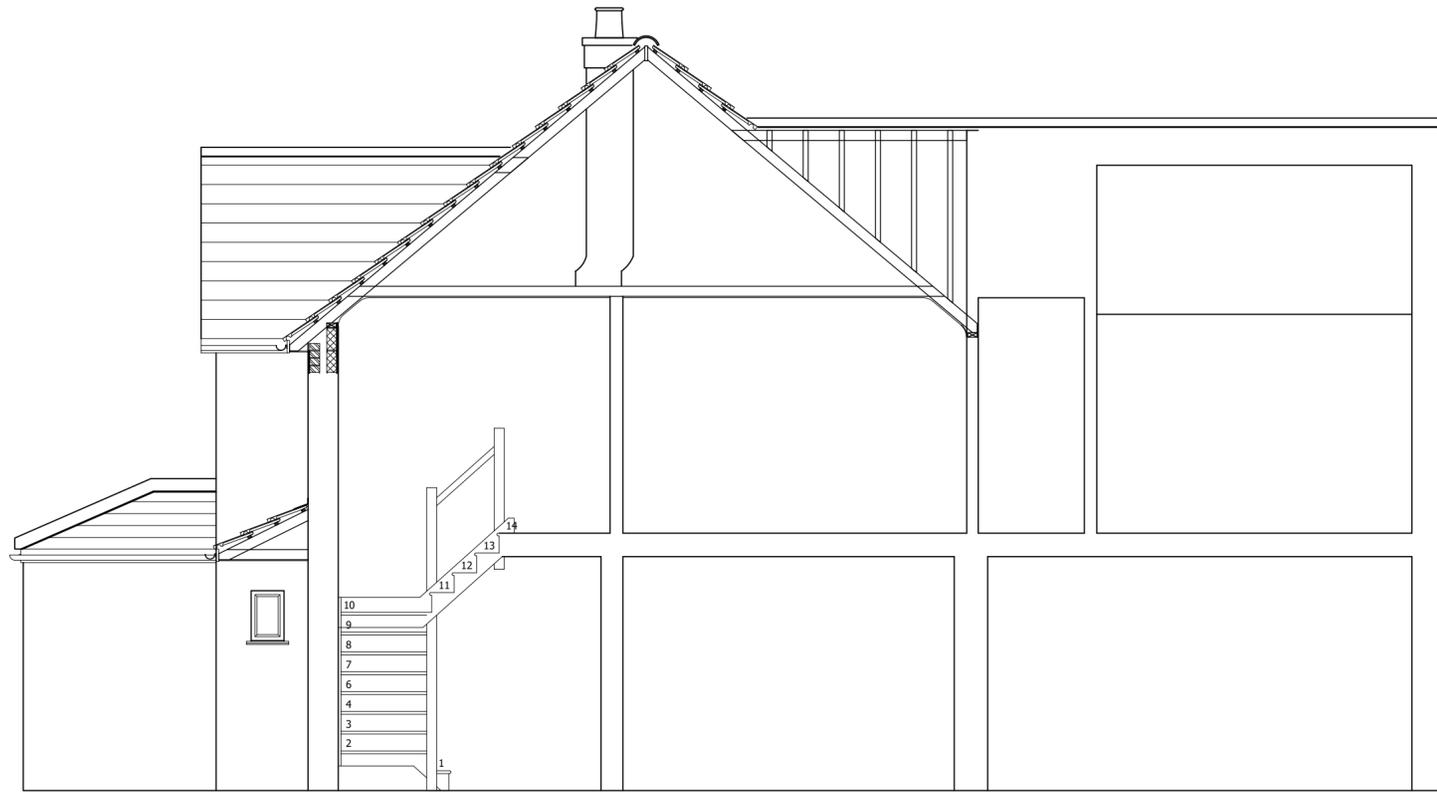

EXISTING SECTION A-A

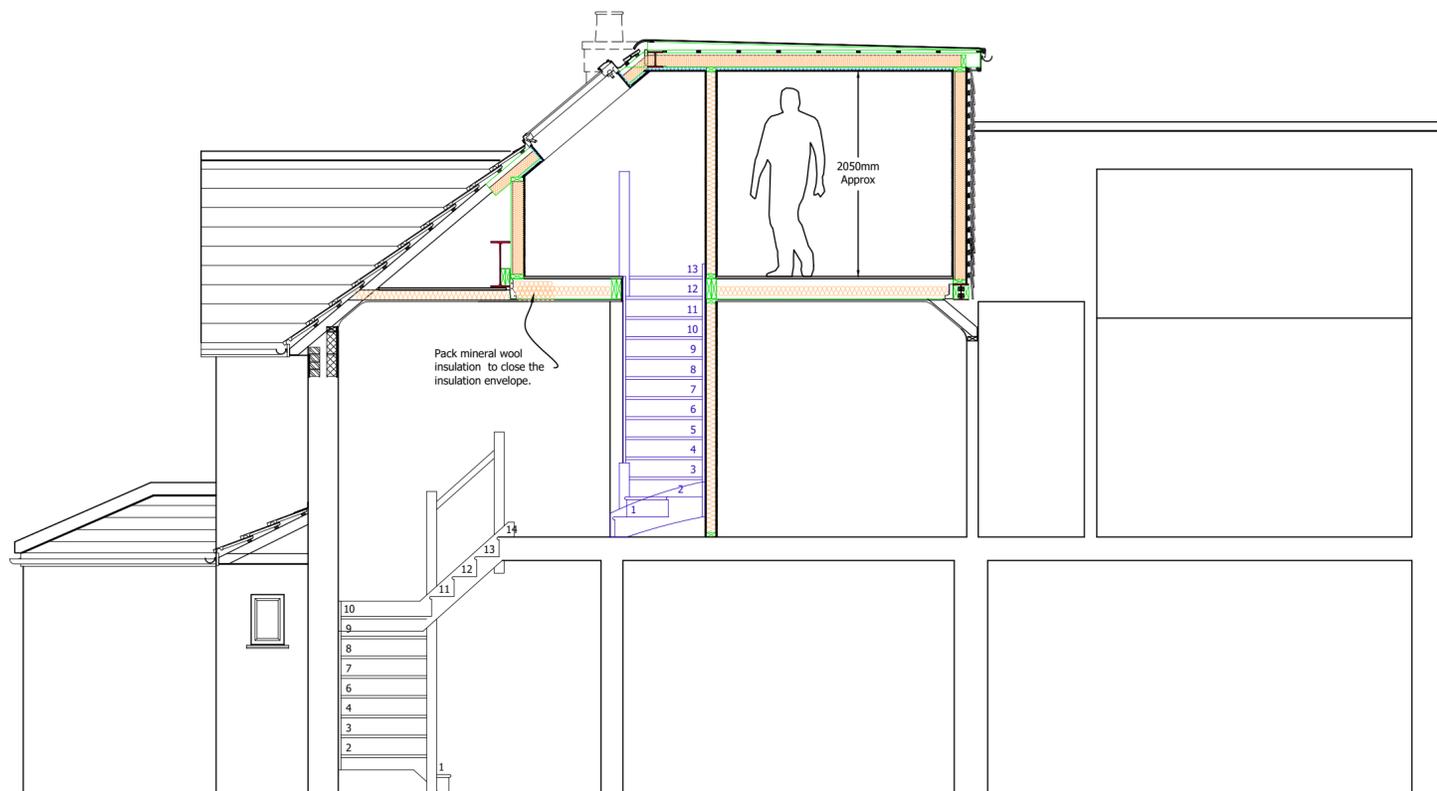

PROPOSED SECTION A-A



© Copyright All About Lofts Ltd.

This drawing is the property of All About Lofts Ltd and as such is the subject of Intellectual Property Rights including copyright and design rights. You must not reproduce, copy, loan or submit this drawing to any other party without the written consent of All About Lofts Ltd.

Dimensions whether scaled or figured are for Planning & Building Control approvals only. The General Contractor is responsible for the verification of all dimensions on site and must inform All About Lofts Ltd of any discrepancies prior to the setting out or ordering of materials.

**IT IS THE HOME OWNERS RESPONSIBILITY TO OBTAIN PARTY WALL, LINE OF JUNCTION OR NOTICE OF ADJACENT EXCAVATION AGREEMENTS.**

**Client Name (s):**

Mr & Mrs Sample

**Site Address:**

1 Sample Road  
Sample Town  
SAM PLE

**Local Authority:**

Reading Borough Council

**Project Description:**

Loft Conversion

**Drawing Title:**

Existing & Proposed Sections A-A

**Drawing Number:      Revision:**


Drawing 9                      ----

**Date issued:              Drawn by:**


00/00/0000                      JW

**Scale:**      1:50 @ A2


Planning Issue Drawings

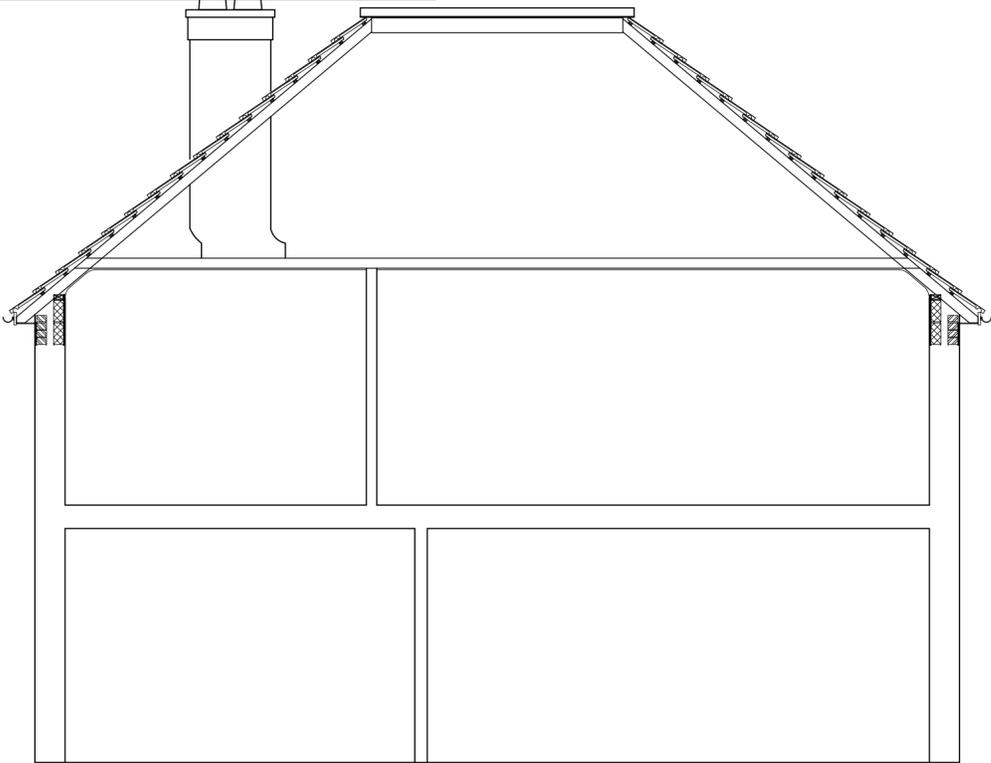



EXISTING SECTION B-B

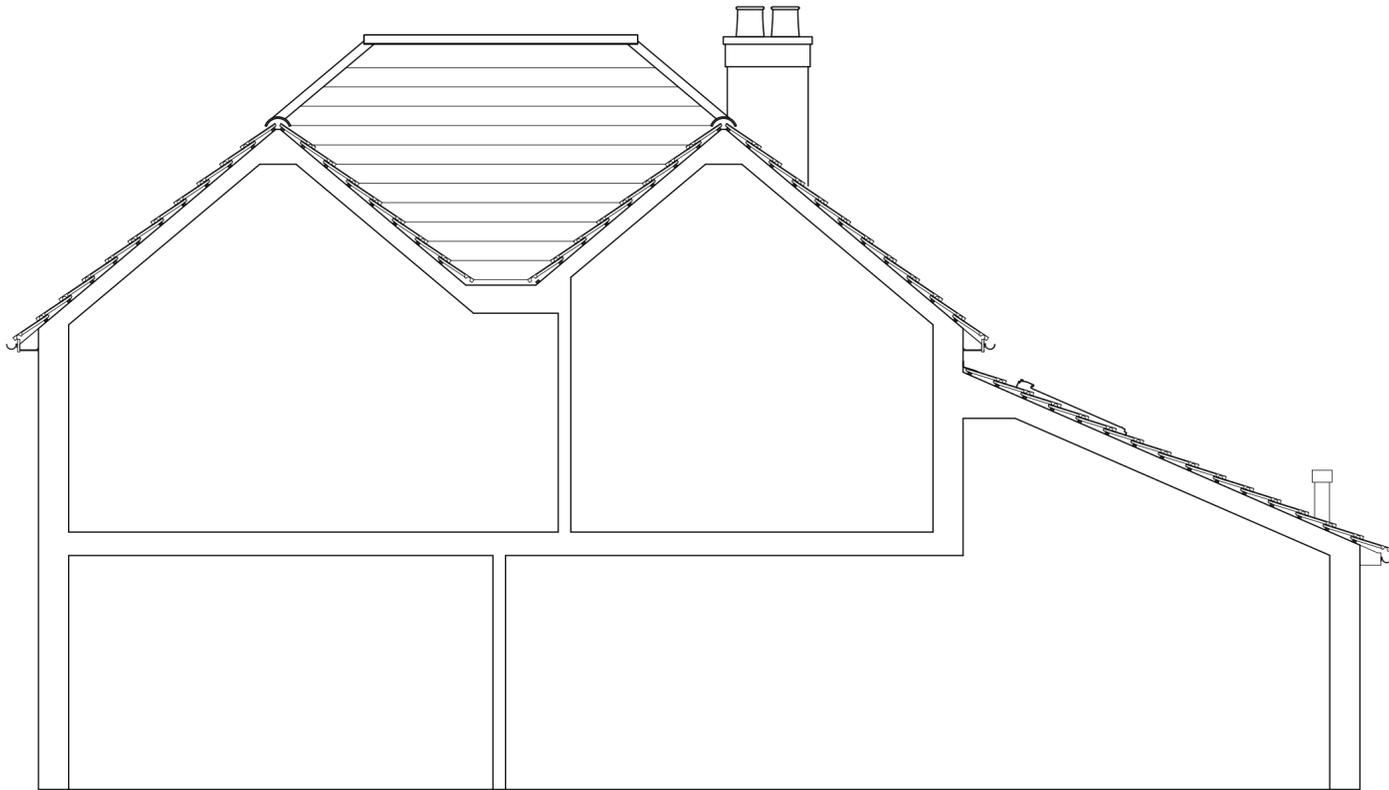

EXISTING SECTION C-C

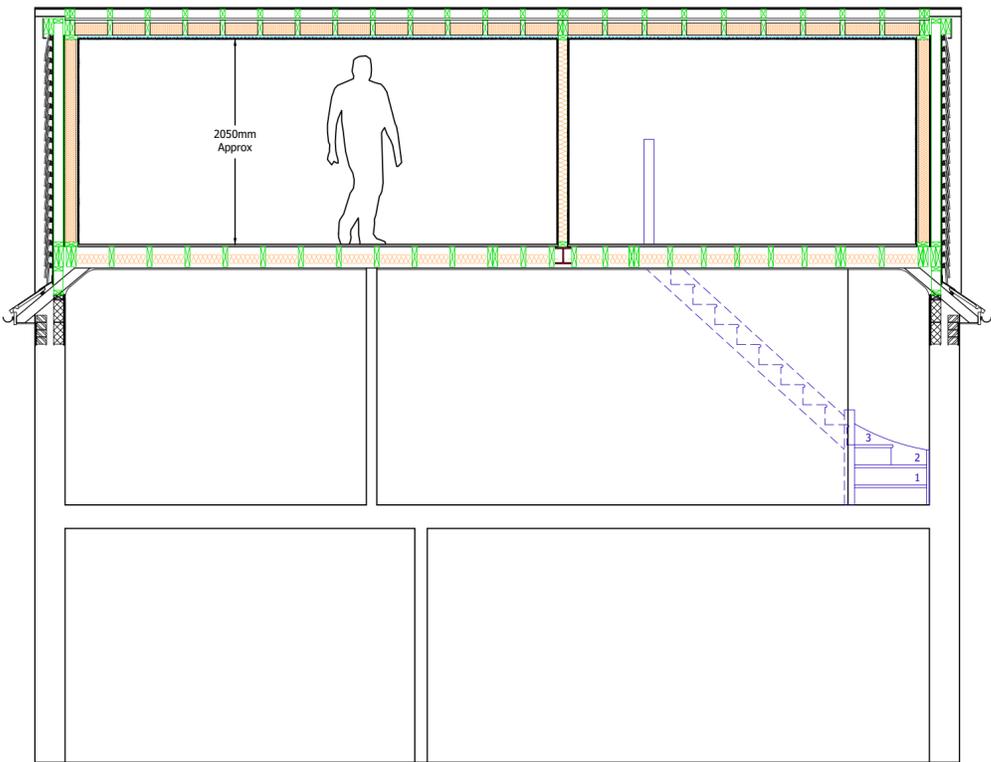

PROPOSED SECTION B-B

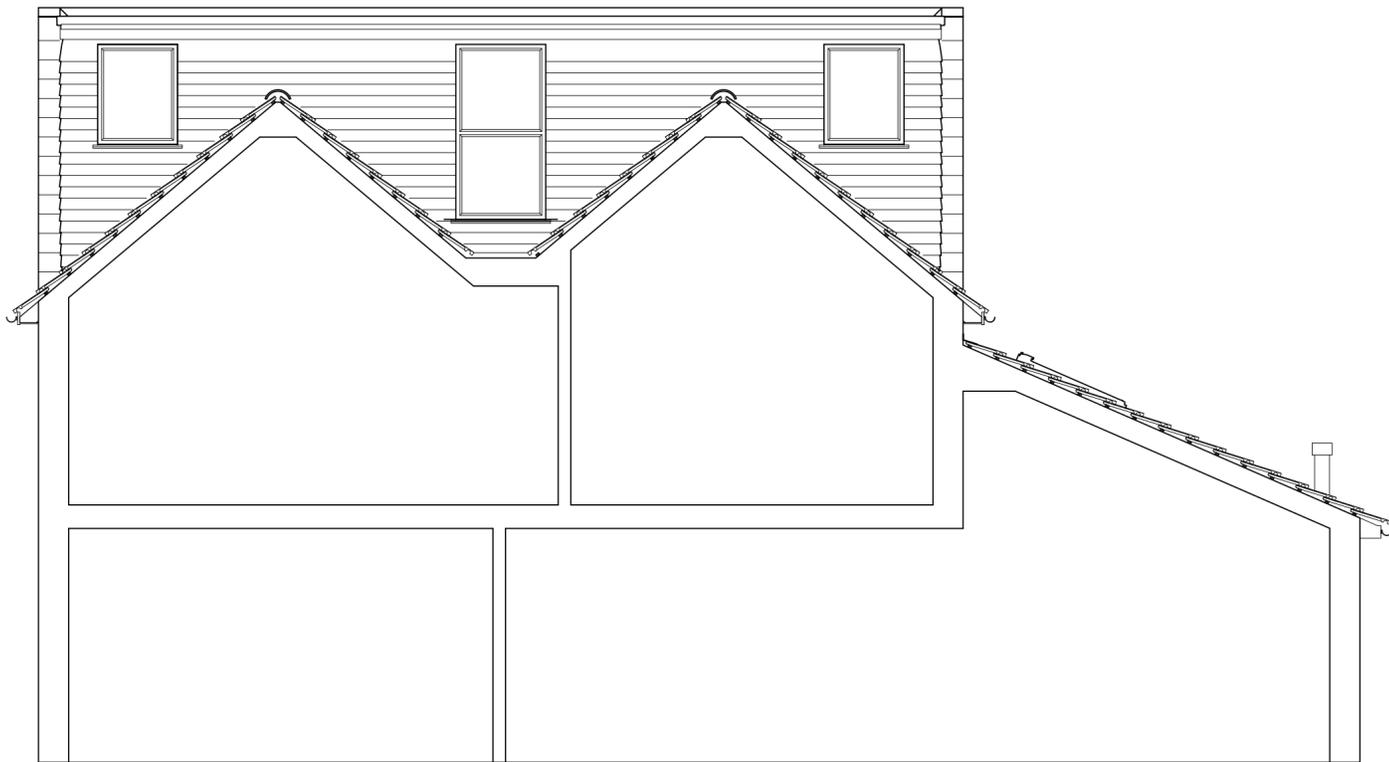 

PROPOSED SECTION C-C



© Copyright All About Lofts Ltd.

This drawing is the property of All About Lofts Ltd and as such is the subject of Intellectual Property Rights including copyright and design rights. You must not reproduce, copy, loan or submit this drawing to any other party without the written consent of All About Lofts Ltd.

Dimensions whether scaled or figured are for Planning & Building Control approvals only. The General Contractor is responsible for the verification of all dimensions on site and must inform All About Lofts Ltd of any discrepancies prior to the setting out or ordering of materials.

**IT IS THE HOME OWNERS RESPONSIBILITY TO OBTAIN PARTY WALL, LINE OF JUNCTION OR NOTICE OF ADJACENT EXCAVATION AGREEMENTS.**

**Client Name (s):**

Mr & Mrs Sample

**Site Address:**

1 Sample Road  
Sample Town  
SAM PLE

**Local Authority:**

Reading Borough Council

**Project Description:**

Loft Conversion

**Drawing Title:**

Sections B-B & C-C

**Drawing Number:      Revision:**

Drawing 10

----

**Date issued:              Drawn by:**

00/00/0000

JW

**Scale:      1:50 @ A2**

