



This drawing is the subject of Intellectual Property Rights including copyright and design rights. You must not reproduce, copy, loan or submit this drawing to any other party without the written consent of the author.

Dimensions whether scaled or figured are for Planning & Building Control approvals only. The General Contractor is responsible for the verification of all dimensions on site and must inform the author of any discrepancies prior to the setting out or ordering of materials.

IT IS THE HOME OWNERS RESPONSIBILITY TO OBTAIN PARTY WALL, LINE OF JUNCTION OR NOTICE OF ADJACENT EXCAVATION AGREEMENTS.

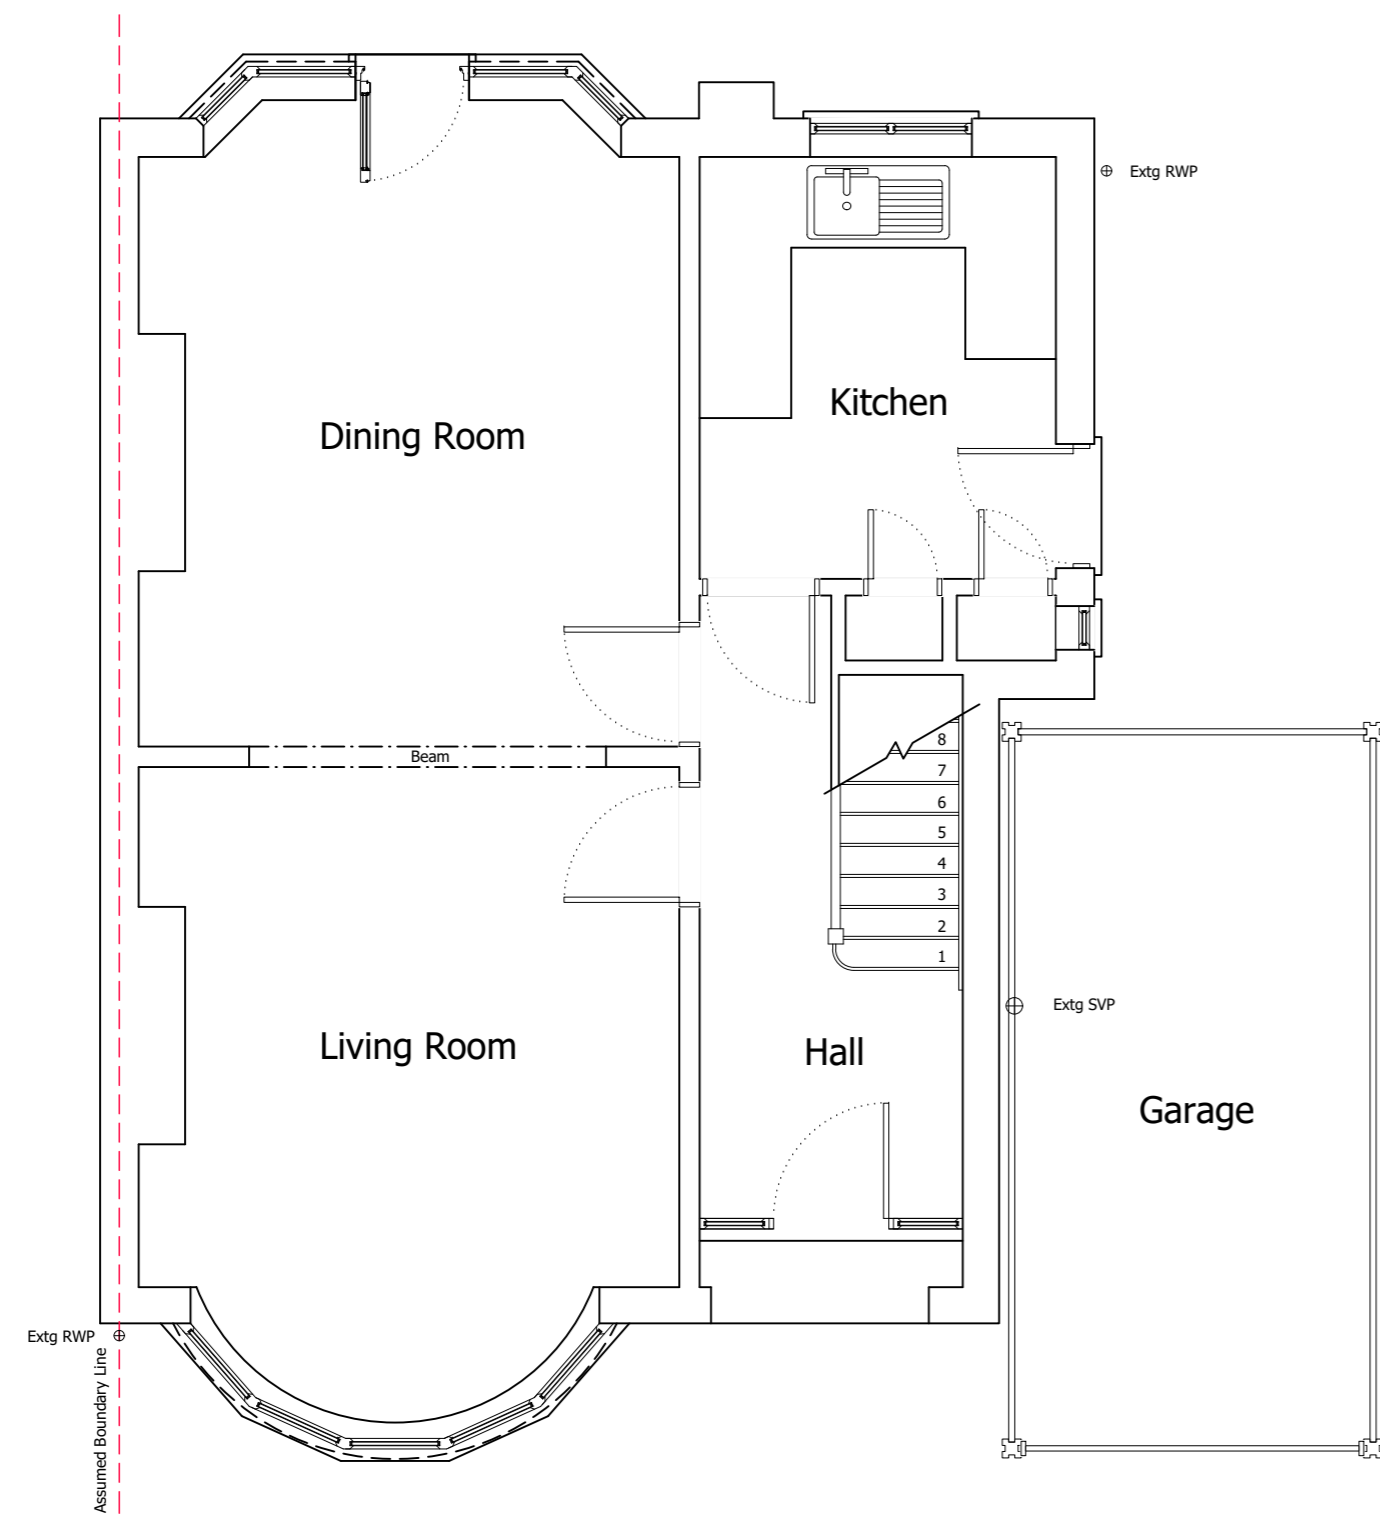

EXISTING GROUND FLOOR PLAN

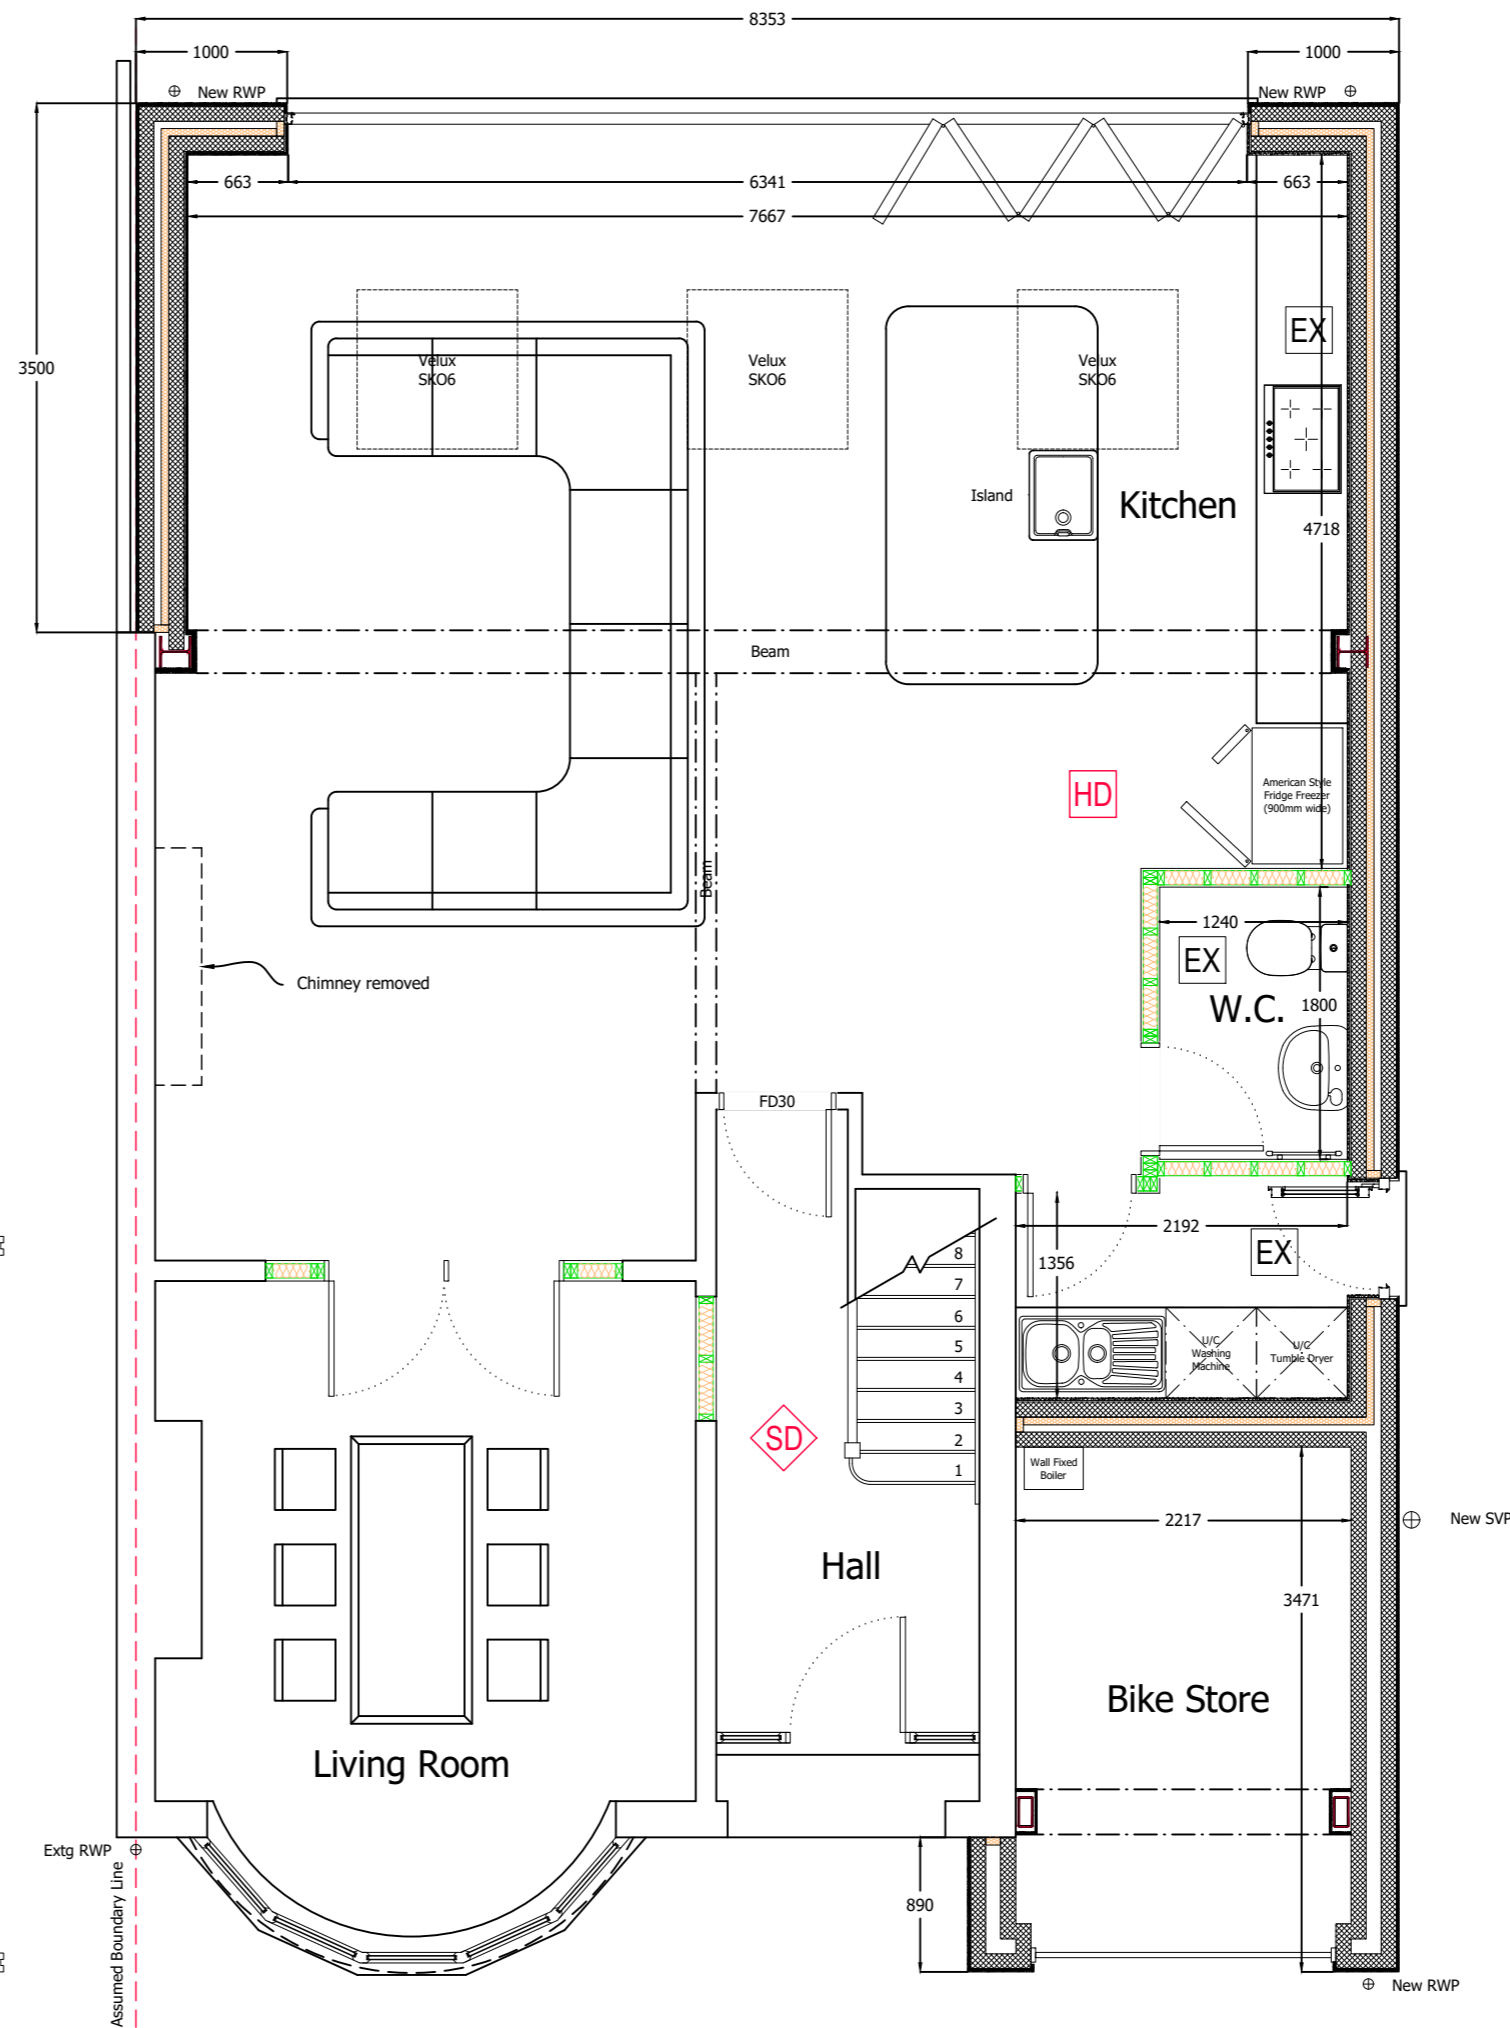

PROPOSED GROUND FLOOR PLAN



Client Name (s):

Mr & Mrs Sample

Site Address:

1 Sample Road
Sample Town
SAM PLE

Local Authority:

Kingston upon Thames

Project Description:

Side & Rear Extensions

Drawing Title:

Existing & Proposed Ground Floor Plans

Drawing Number: Revision:

Drawing 1 ----

Date issued: Drawn by:


00/00/0000 JW

Scale: 1:50 @ A2


This drawing is the subject of Intellectual Property Rights including copyright and design rights. You must not reproduce, copy, loan or submit this drawing to any other party without the written consent of the author.

Dimensions whether scaled or figured are for Planning & Building Control approvals only. The General Contractor is responsible for the verification of all dimensions on site and must inform the author of any discrepancies prior to the setting out or ordering of materials.


IT IS THE HOME OWNERS RESPONSIBILITY TO OBTAIN PARTY WALL, LINE OF JUNCTION OR NOTICE OF ADJACENT EXCAVATION AGREEMENTS.

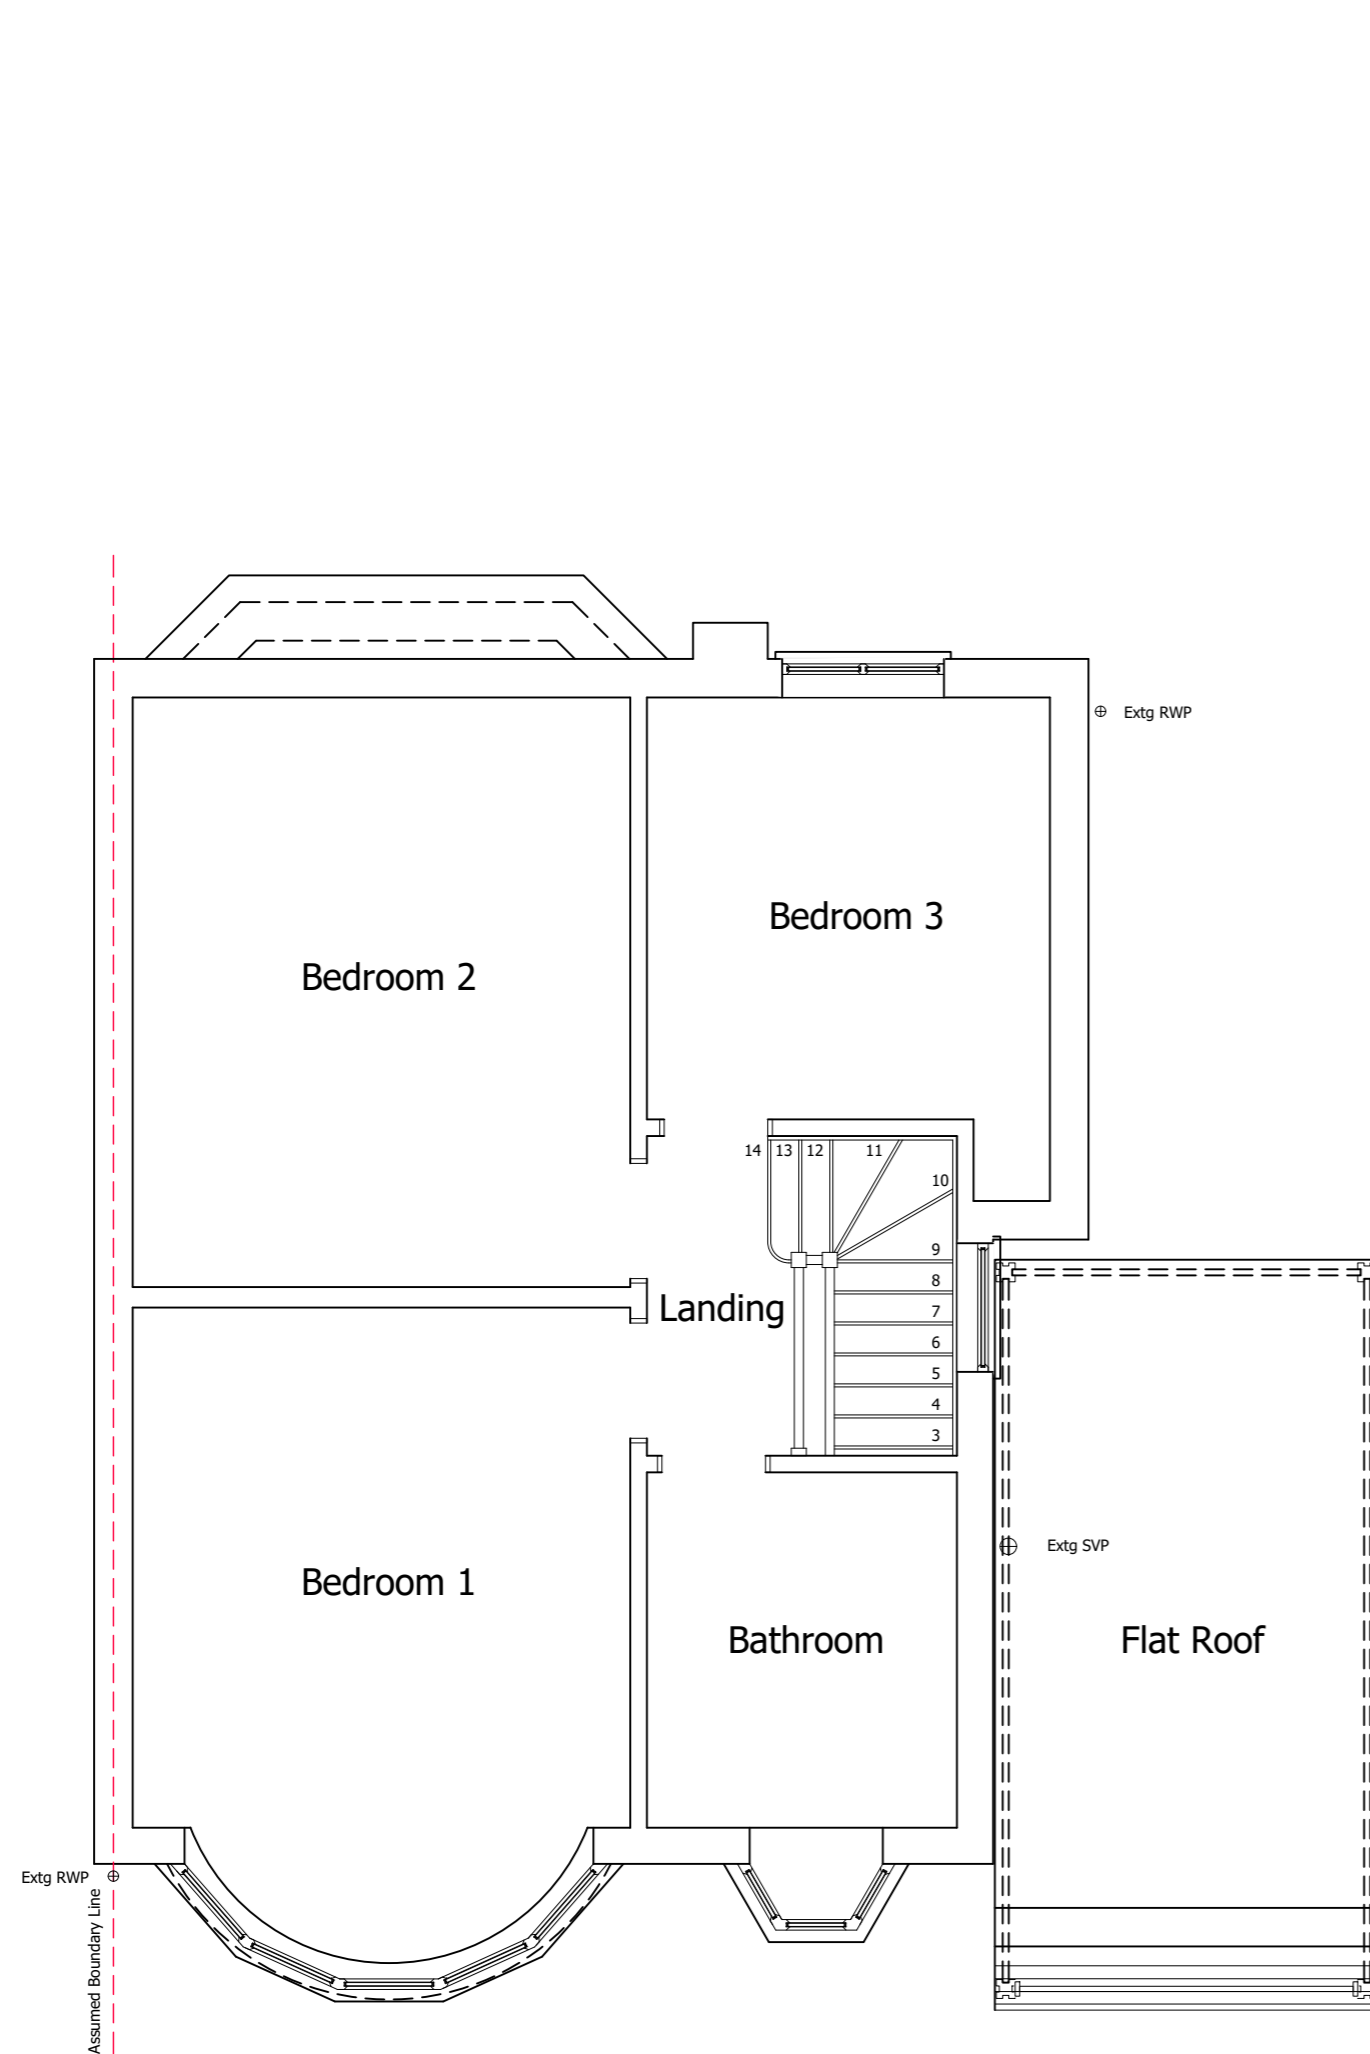

EXISTING FIRST FLOOR PLAN

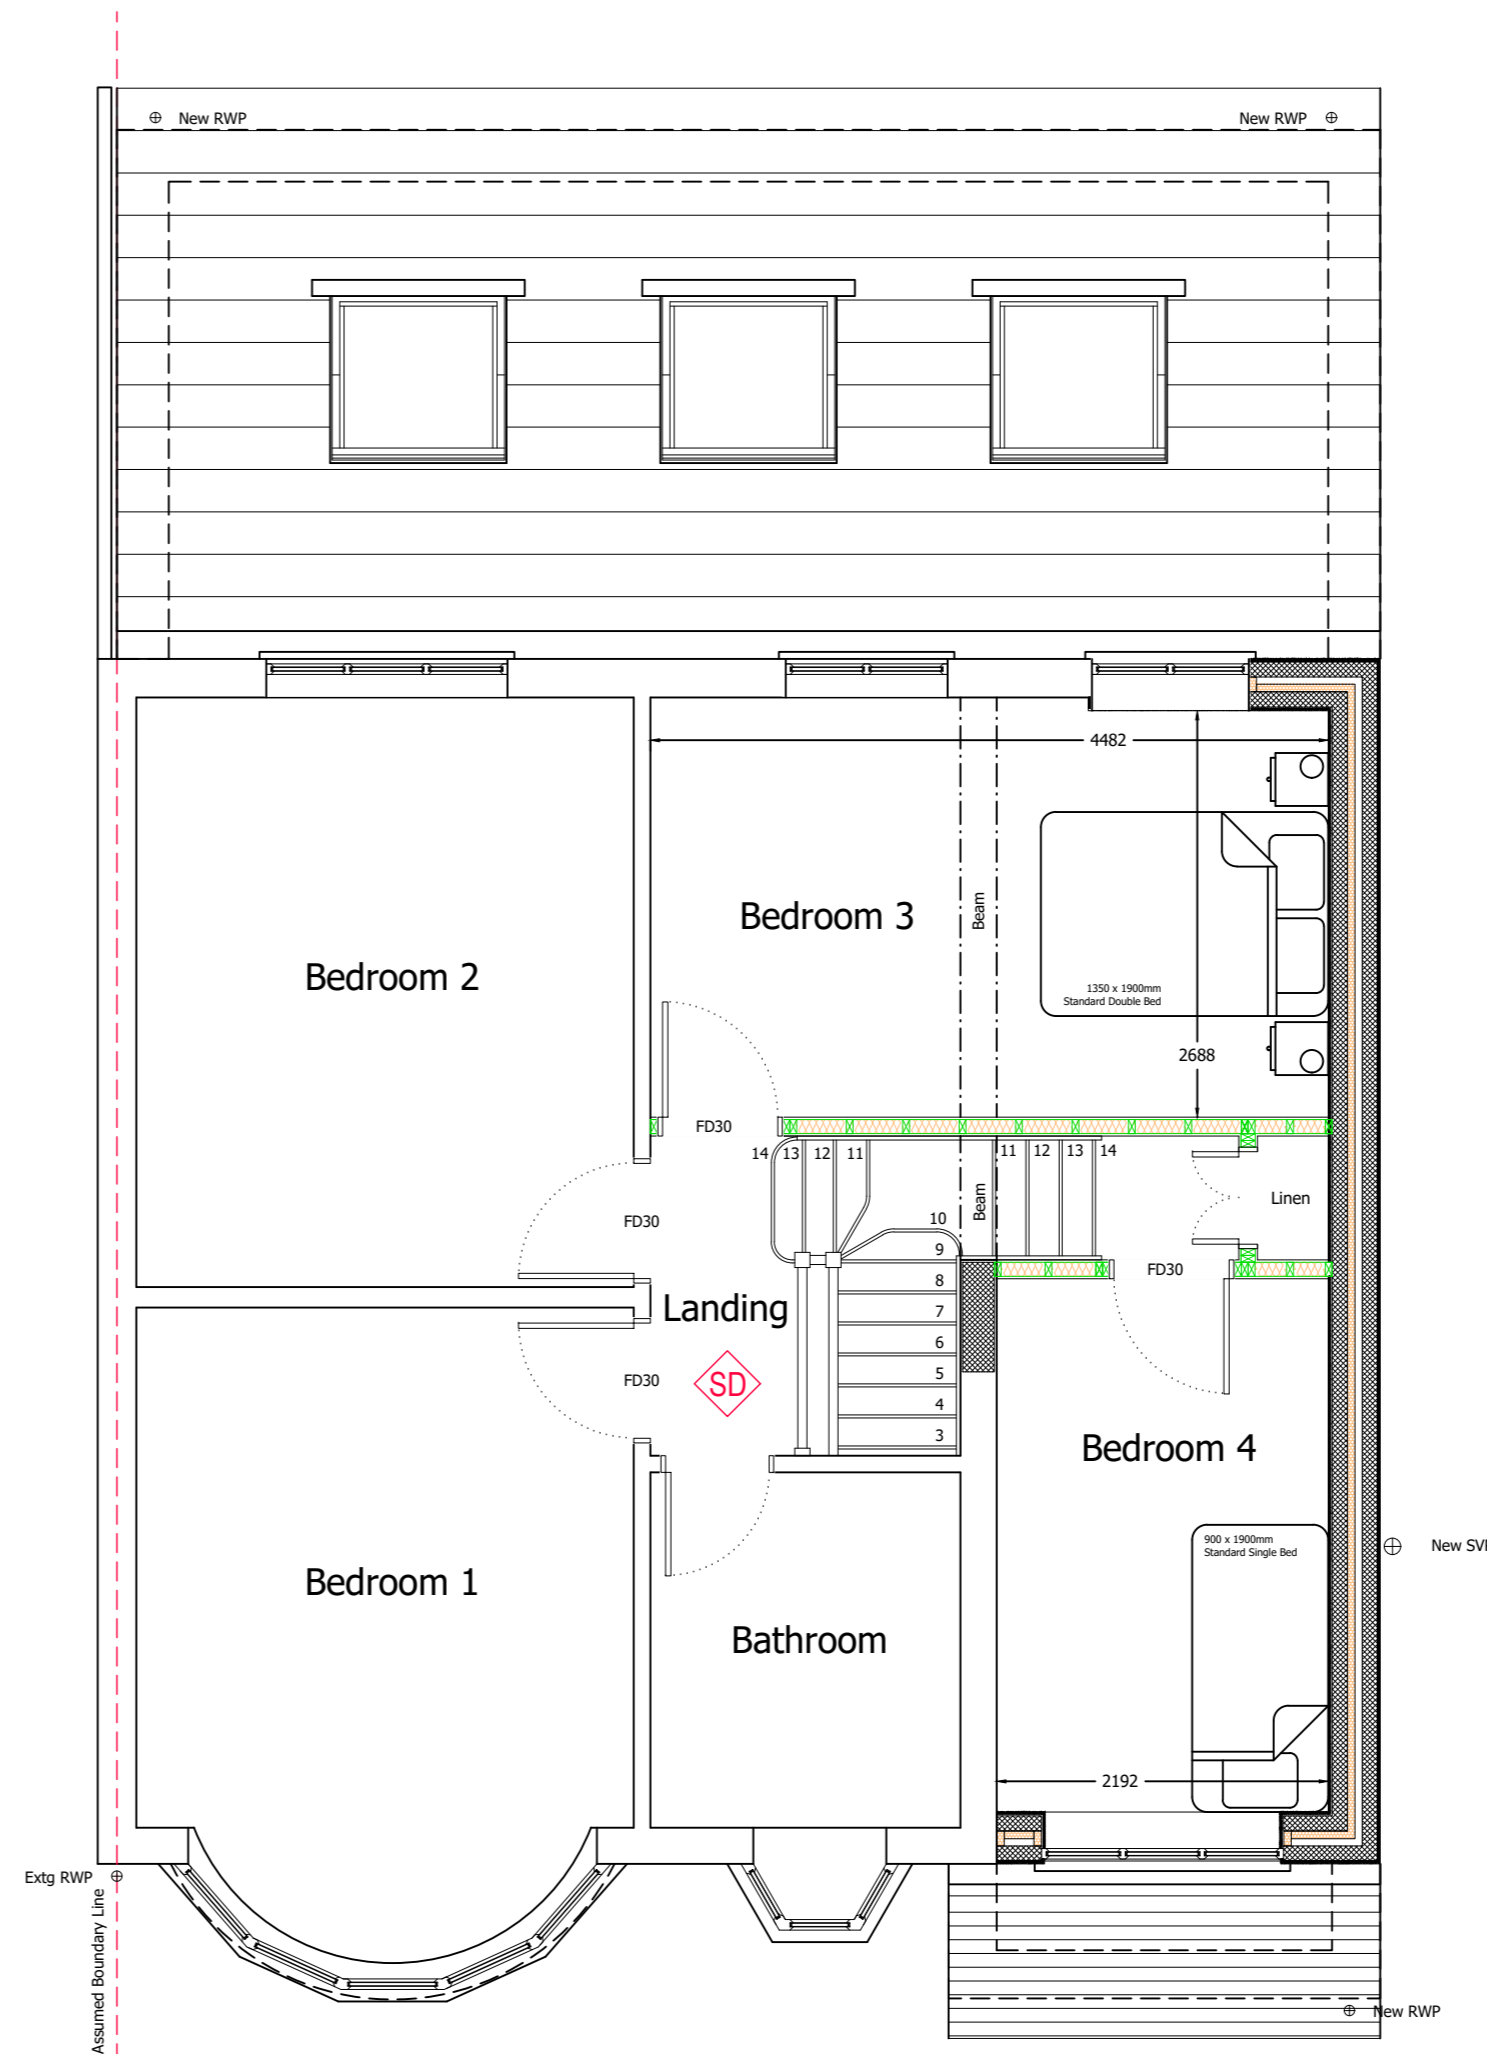

PROPOSED FIRST FLOOR PLAN

 

Client Name (s):

Mr & Mrs Sample

Site Address:

1 Sample Road
Sample Town
SAM PLE

Local Authority:

Kingston upon Thames

Project Description:

Side & Rear Extensions

Drawing Title:

Existing & Proposed First Floor Plans

Drawing Number: Revision:

Drawing 2 ----

Date issued: Drawn by:


00/00/0000 JW

Scale: 1:50 @ A2



This drawing is the subject of Intellectual Property Rights including copyright and design rights. You must not reproduce, copy, loan or submit this drawing to any other party without the written consent of the author.

Dimensions whether scaled or figured are for Planning & Building Control approvals only. The General Contractor is responsible for the verification of all dimensions on site and must inform the author of any discrepancies prior to the setting out or ordering of materials.


IT IS THE HOME OWNERS RESPONSIBILITY TO OBTAIN PARTY WALL, LINE OF JUNCTION OR NOTICE OF ADJACENT EXCAVATION AGREEMENTS.

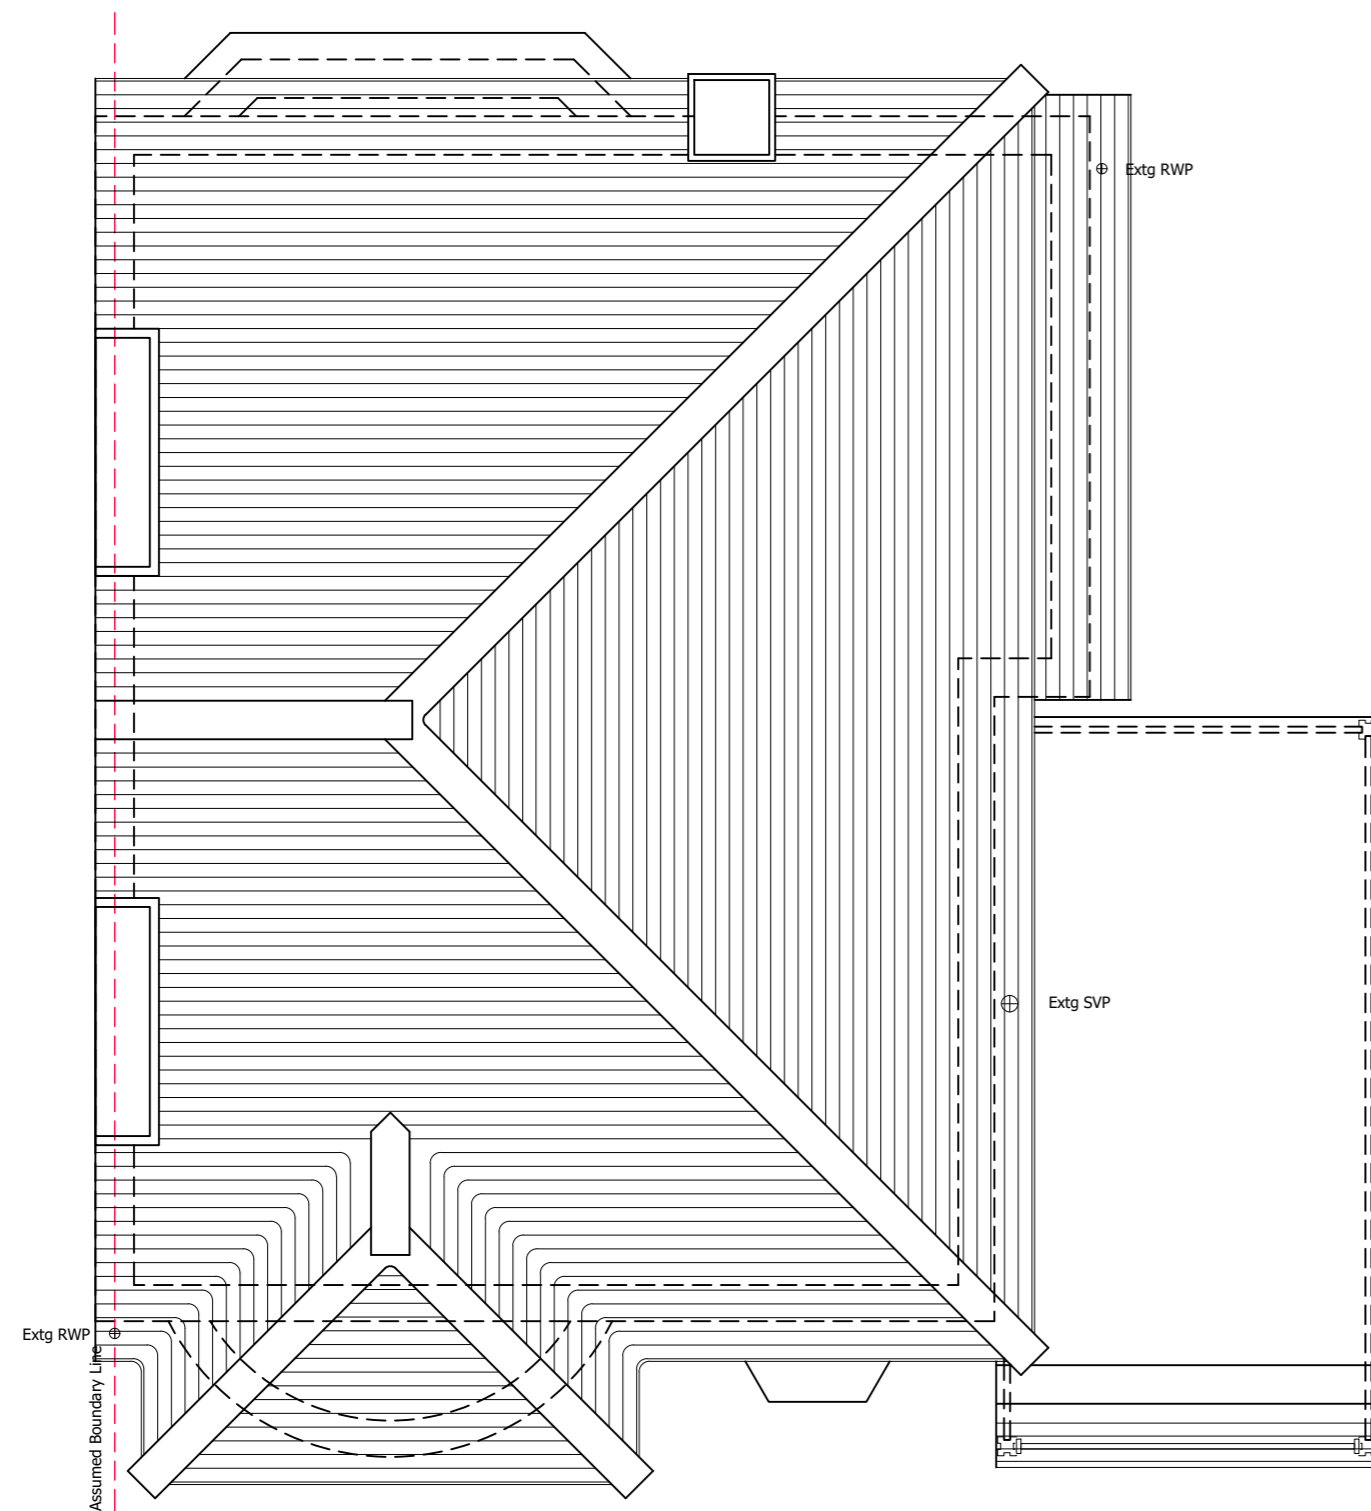

EXISTING ROOF PLAN

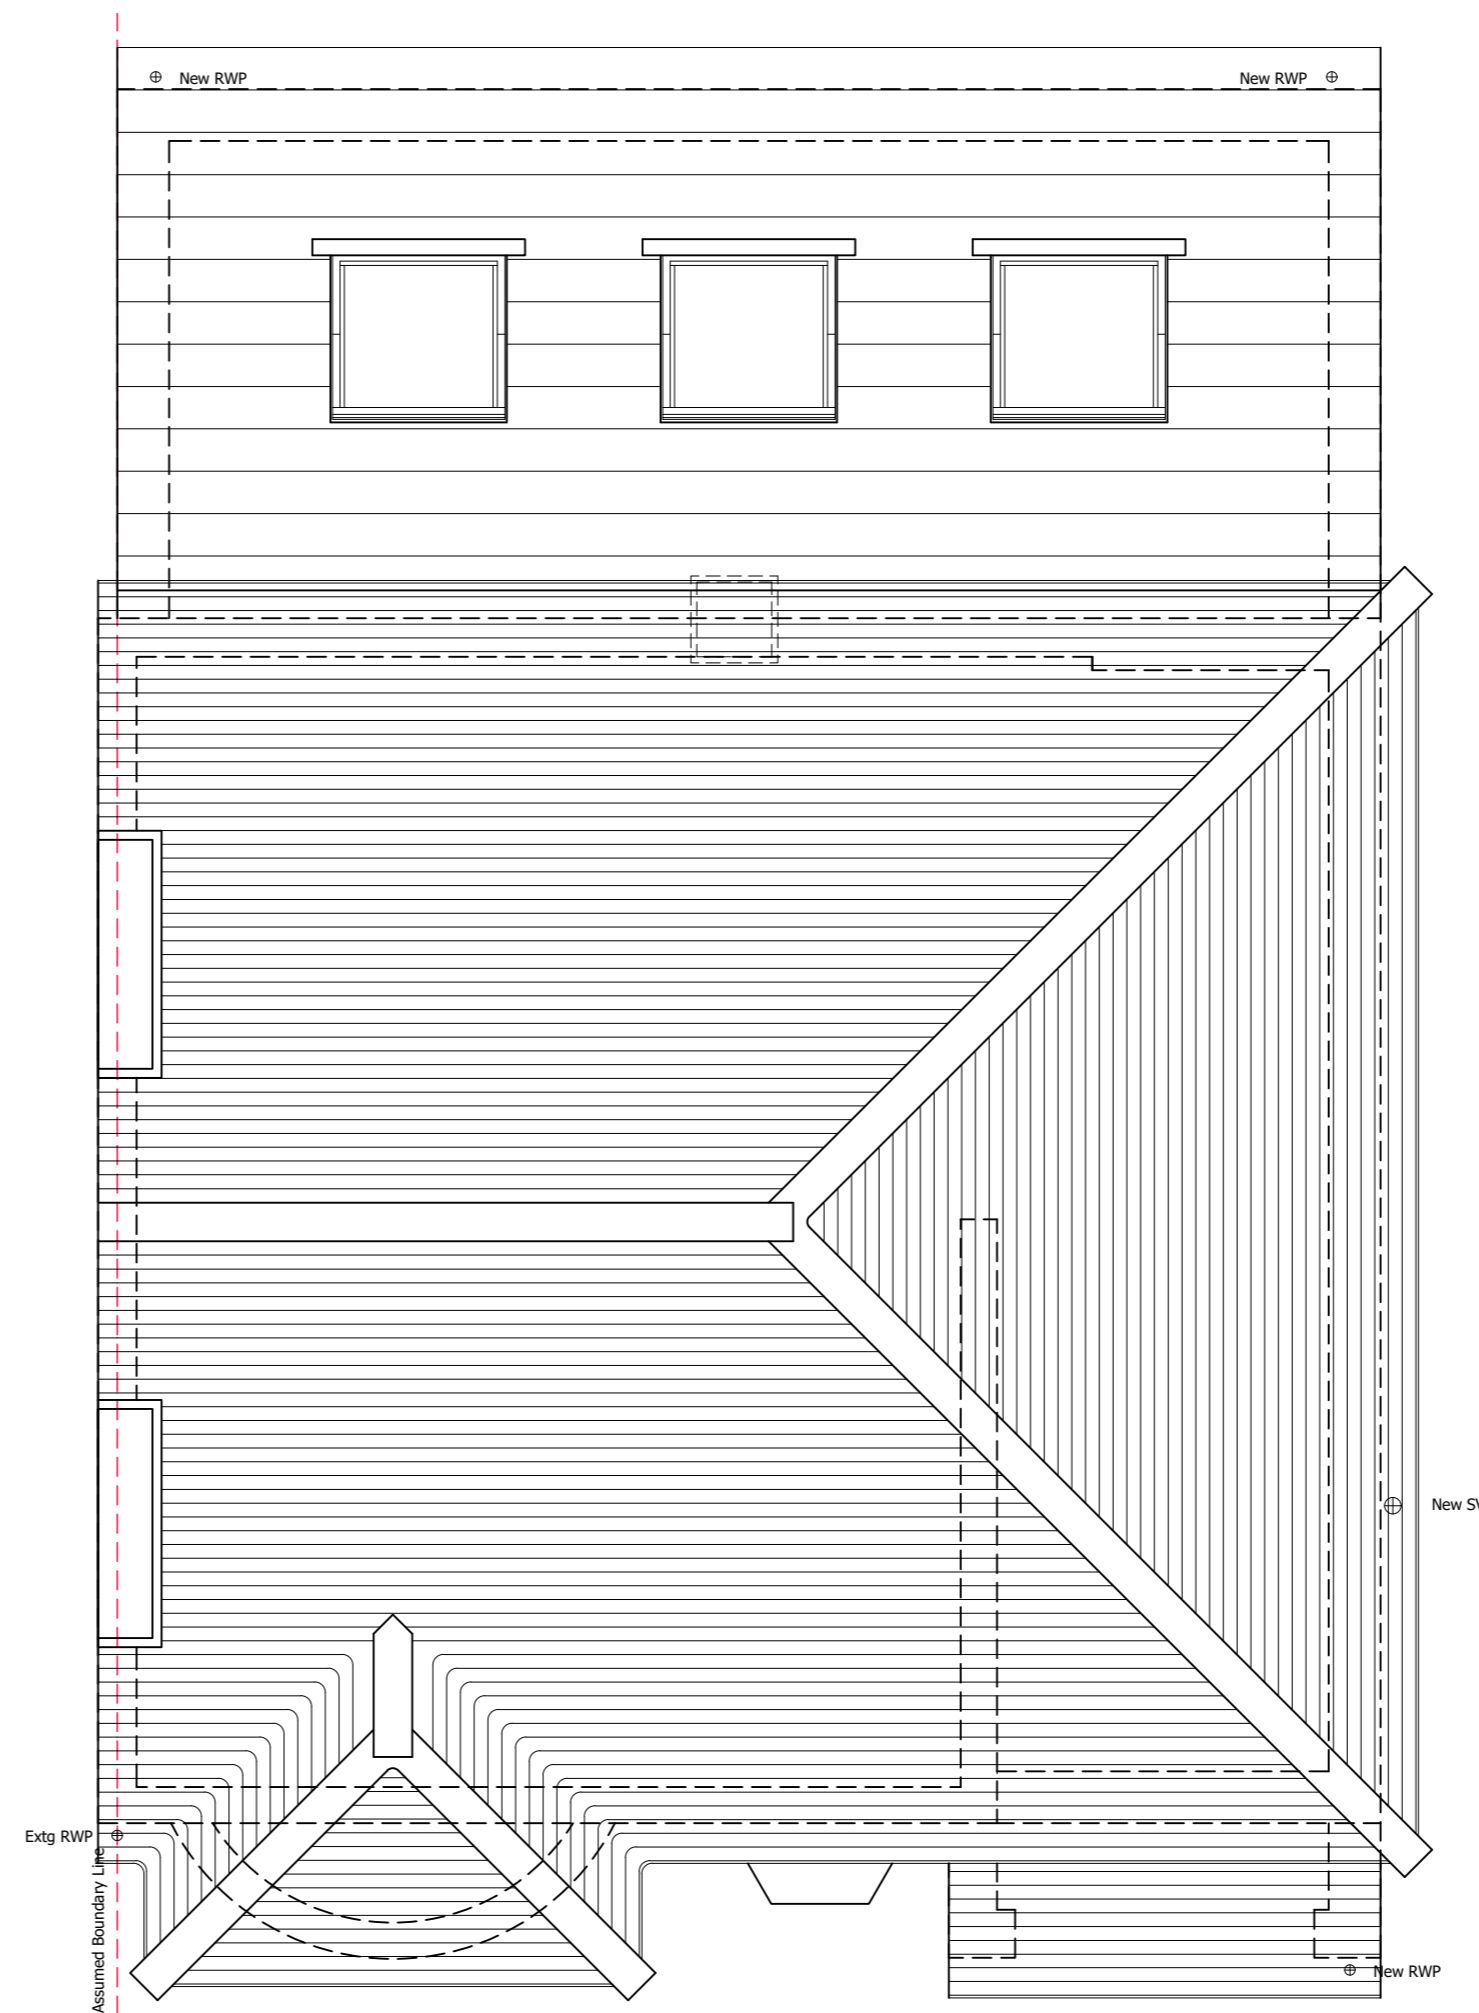 

PROPOSED ROOF PLAN

 

Client Name (s):

Mr & Mrs Sample

Site Address:

1 Sample Road
Sample Town
SAM PLE

Local Authority:

Kingston upon Thames

Project Description:

Side & Rear Extensions

Drawing Title:

Existing & Proposed Roof Plans

Drawing Number: Revision:

Drawing 3 ----

Date issued: Drawn by:

00/00/0000 JW

Scale: 1:50 @ A2




Planning Issue Drawings

© Copyright.

This drawing is the subject of Intellectual Property Rights including copyright and design rights. You must not reproduce, copy, loan or submit this drawing to any other party without the written consent of the author.

Dimensions whether scaled or figured are for Planning & Building Control approvals only. The General Contractor is responsible for the verification of all dimensions on site and must inform the author of any discrepancies prior to the setting out or ordering of materials.

IT IS THE HOME OWNERS RESPONSIBILITY TO OBTAIN PARTY WALL, LINE OF JUNCTION OR NOTICE OF ADJACENT EXCAVATION AGREEMENTS.

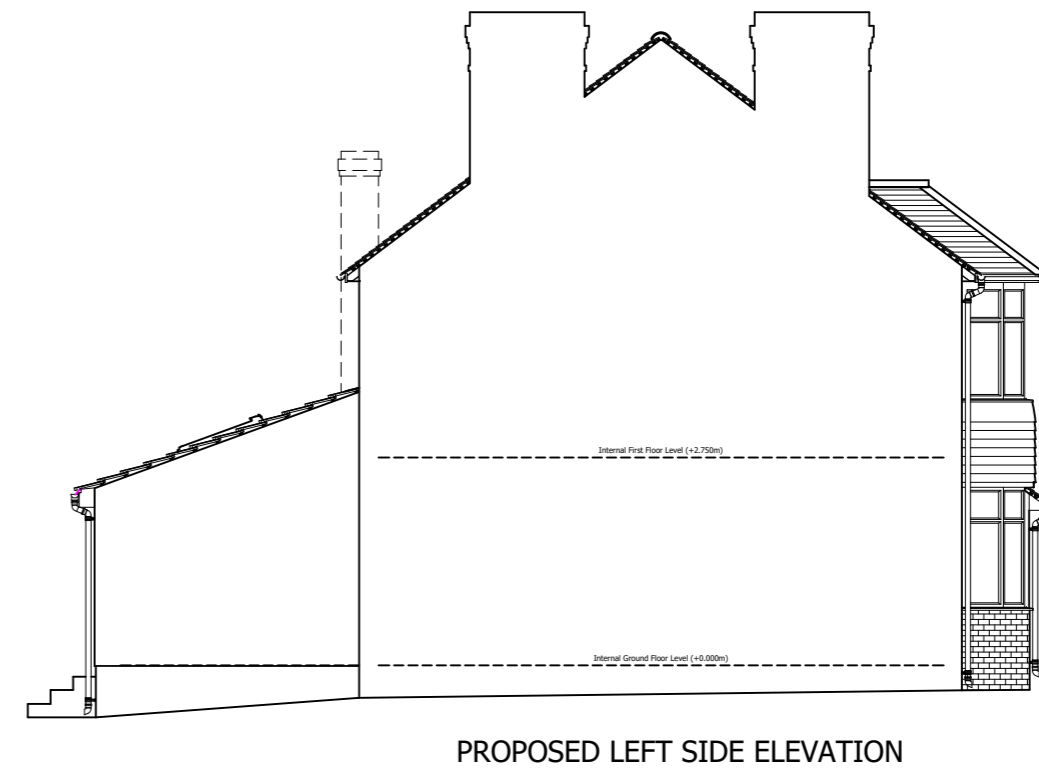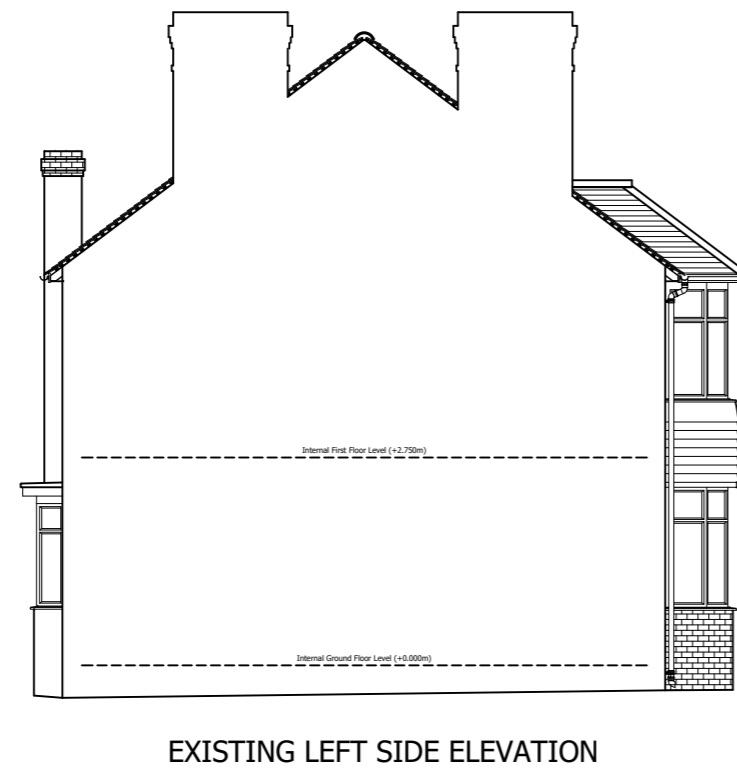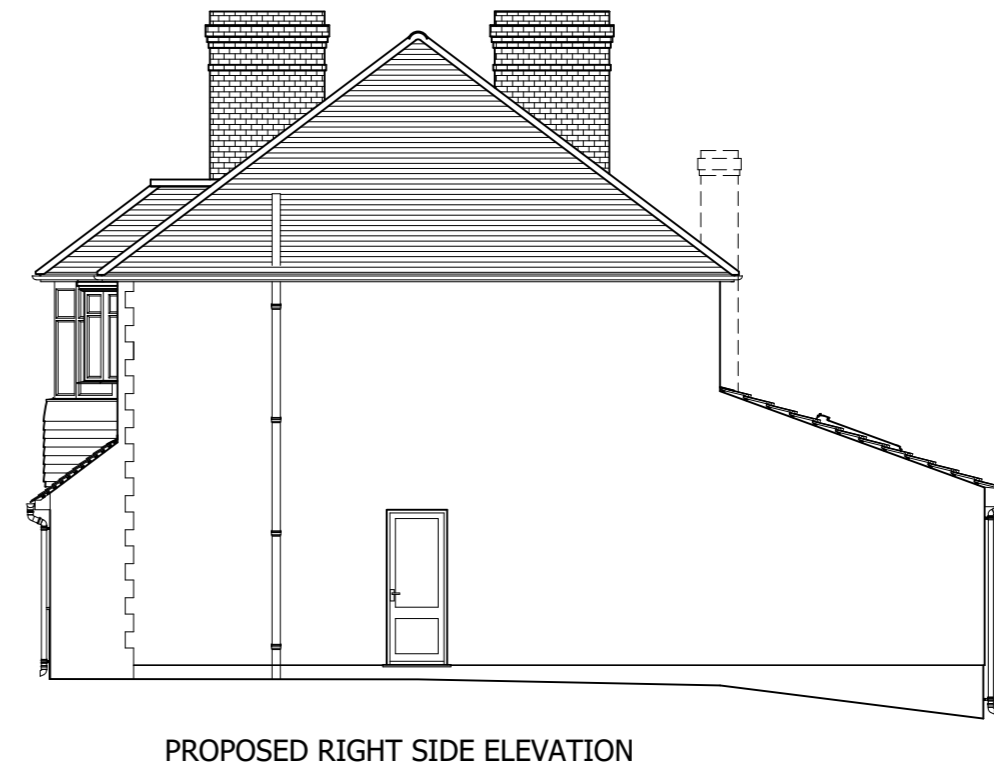

EXISTING FRONT ELEVATION

EXISTING RIGHT SIDE ELEVATION

PROPOSED FRONT ELEVATION



PROPOSED RIGHT SIDE ELEVATION

EXISTING REAR ELEVATION

EXISTING LEFT SIDE ELEVATION

PROPOSED REAR ELEVATION

PROPOSED LEFT SIDE ELEVATION

  

Client Name (s):

Mr & Mrs Sample

Site Address:

1 Sample Road
Sample Town
SAM PLE

Local Authority:

Kingston upon Thames

Project Description:

Side & Rear Extensions

Drawing Title:

Existing & Proposed Elevations

Drawing Number: Revision:

Drawing 4 ----

Date issued: Drawn by:

00/00/0000 JW

Scale: 1:50 @ A2


This drawing is the subject of Intellectual Property Rights including copyright and design rights. You must not reproduce, copy, loan or submit this drawing to any other party without the written consent of the author.

Dimensions whether scaled or figured are for Planning & Building Control approvals only. The General Contractor is responsible for the verification of all dimensions on site and must inform the author of any discrepancies prior to the setting out or ordering of materials.

IT IS THE HOME OWNERS RESPONSIBILITY TO OBTAIN PARTY WALL, LINE OF JUNCTION OR NOTICE OF ADJACENT EXCAVATION AGREEMENTS.



EXISTING SECTION A-A

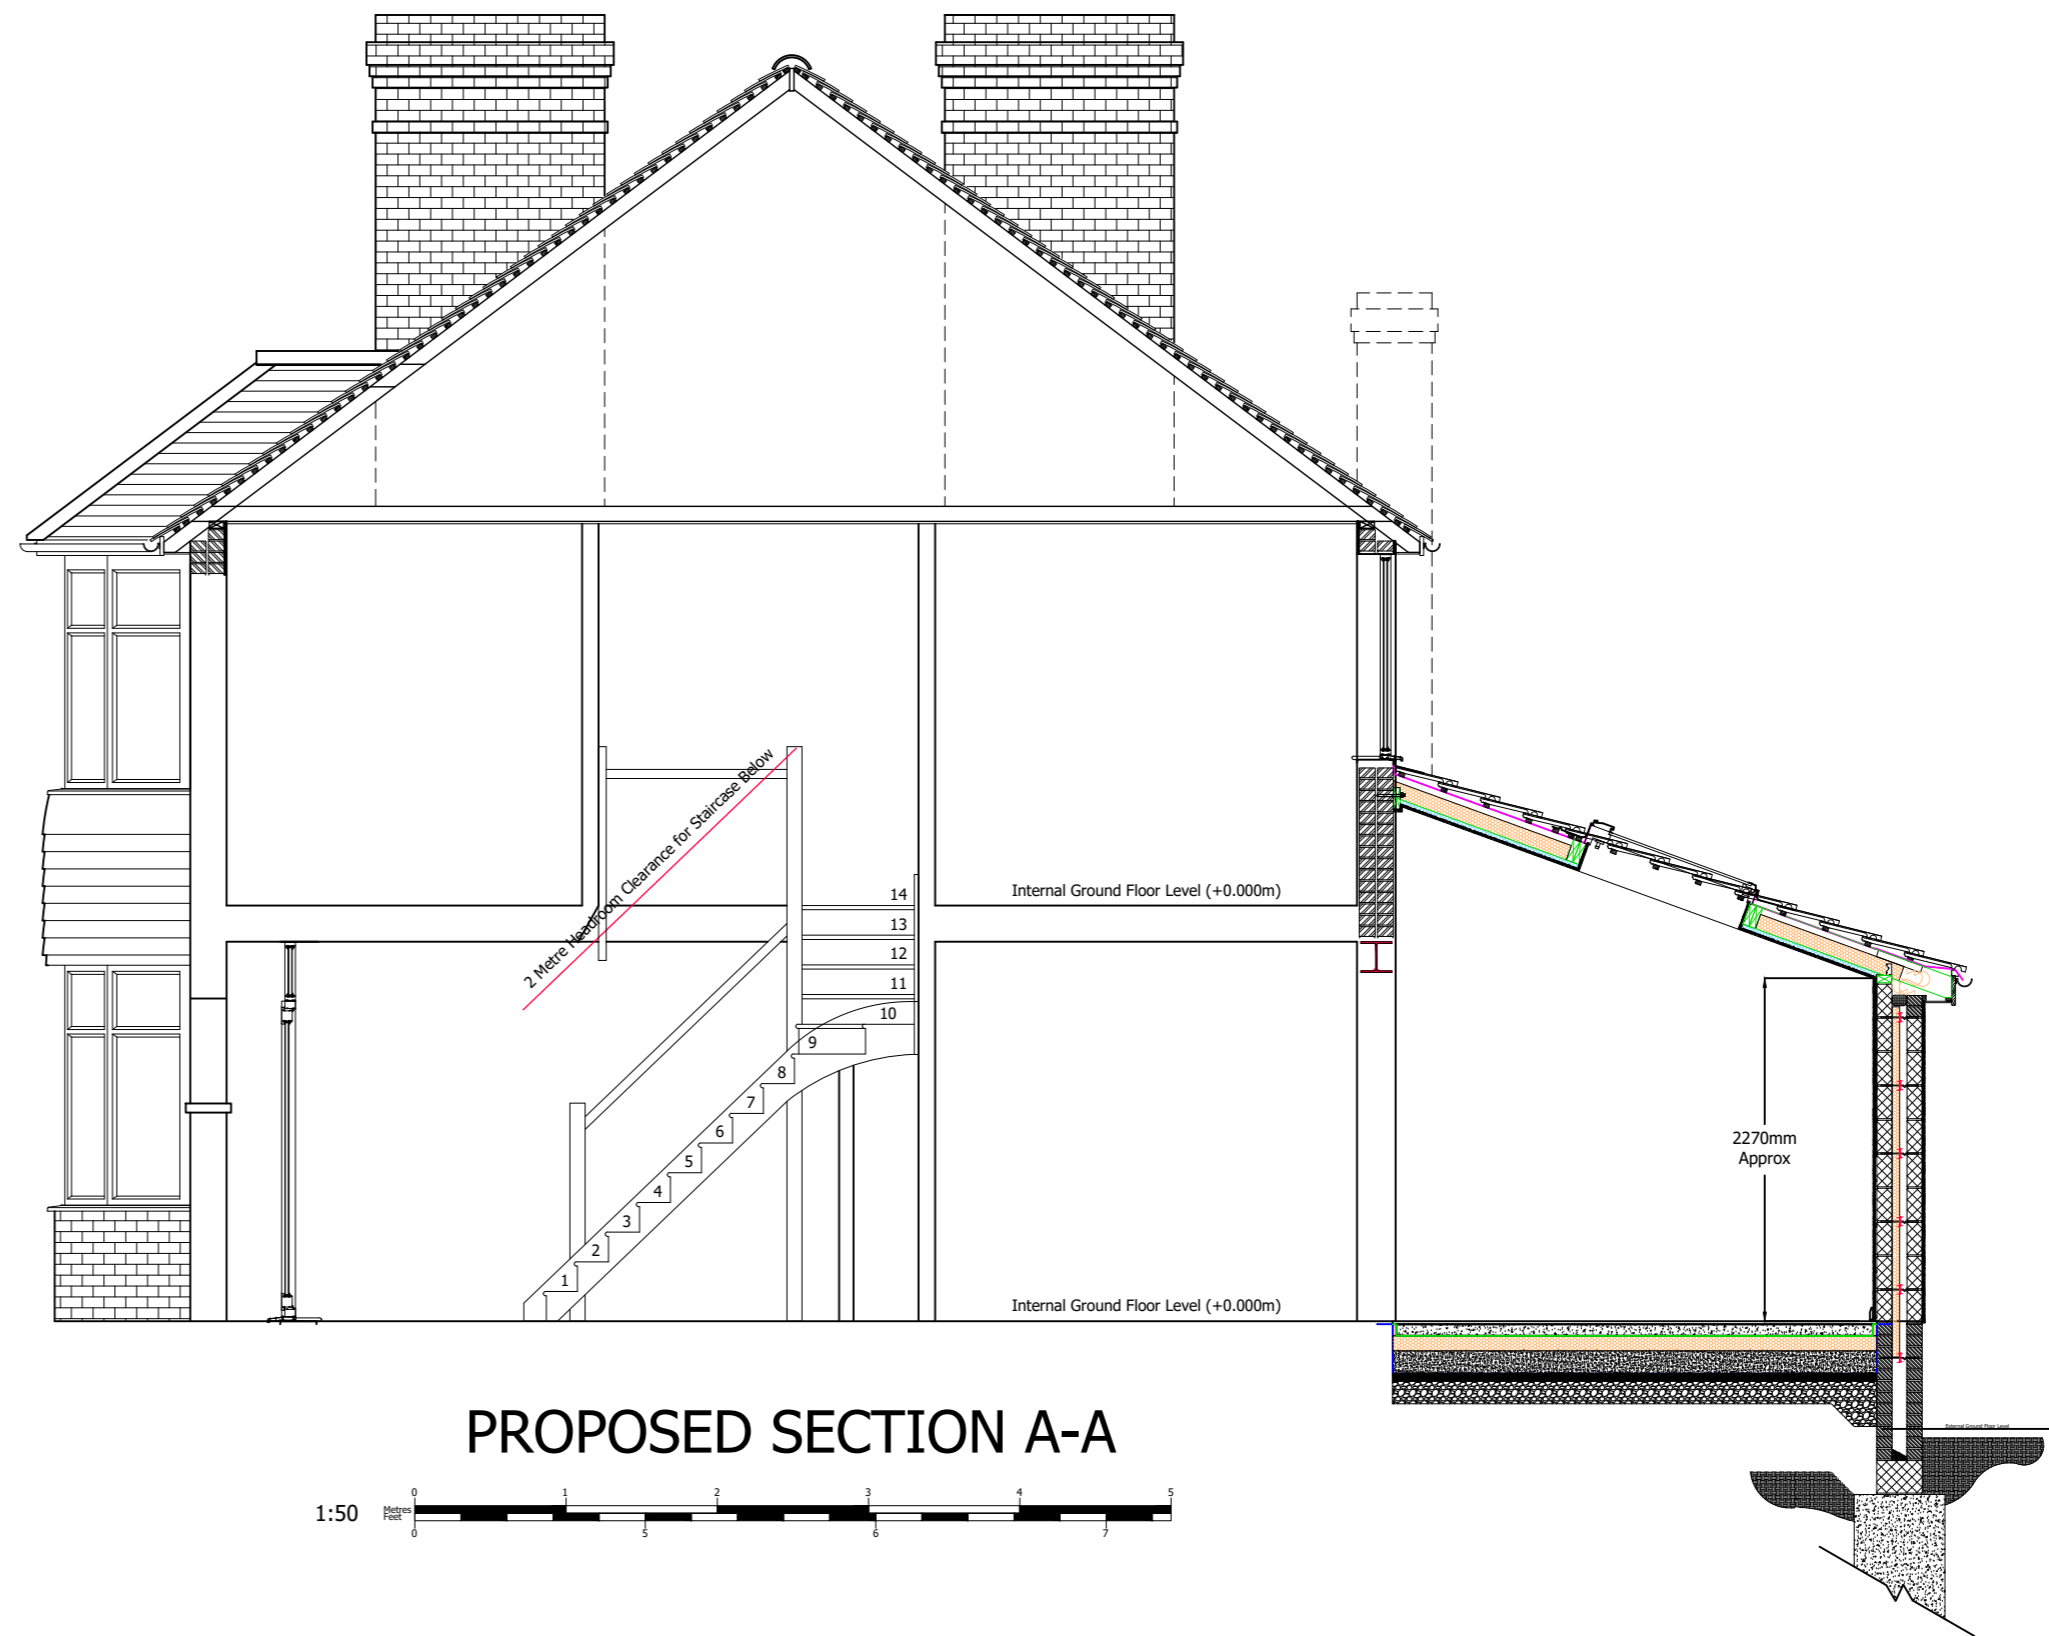

PROPOSED SECTION A-A



Client Name (s):

Mr & Mrs Sample

Site Address:

1 Sample Road
Sample Town
SAM PLE

Local Authority:

Kingston upon Thames

Project Description:

Side & Rear Extensions

Drawing Title:

Existing & Proposed Sections A-A

Drawing Number: Revision:

Drawing 5 ----

Date issued: Drawn by:


00/00/0000 JW

Scale: 1:50 @ A2


This drawing is the subject of Intellectual Property Rights including copyright and design rights. You must not reproduce, copy, loan or submit this drawing to any other party without the written consent of the author.

Dimensions whether scaled or figured are for Planning & Building Control approvals only. The General Contractor is responsible for the verification of all dimensions on site and must inform the author of any discrepancies prior to the setting out or ordering of materials.

IT IS THE HOME OWNERS RESPONSIBILITY TO OBTAIN PARTY WALL, LINE OF JUNCTION OR NOTICE OF ADJACENT EXCAVATION AGREEMENTS.

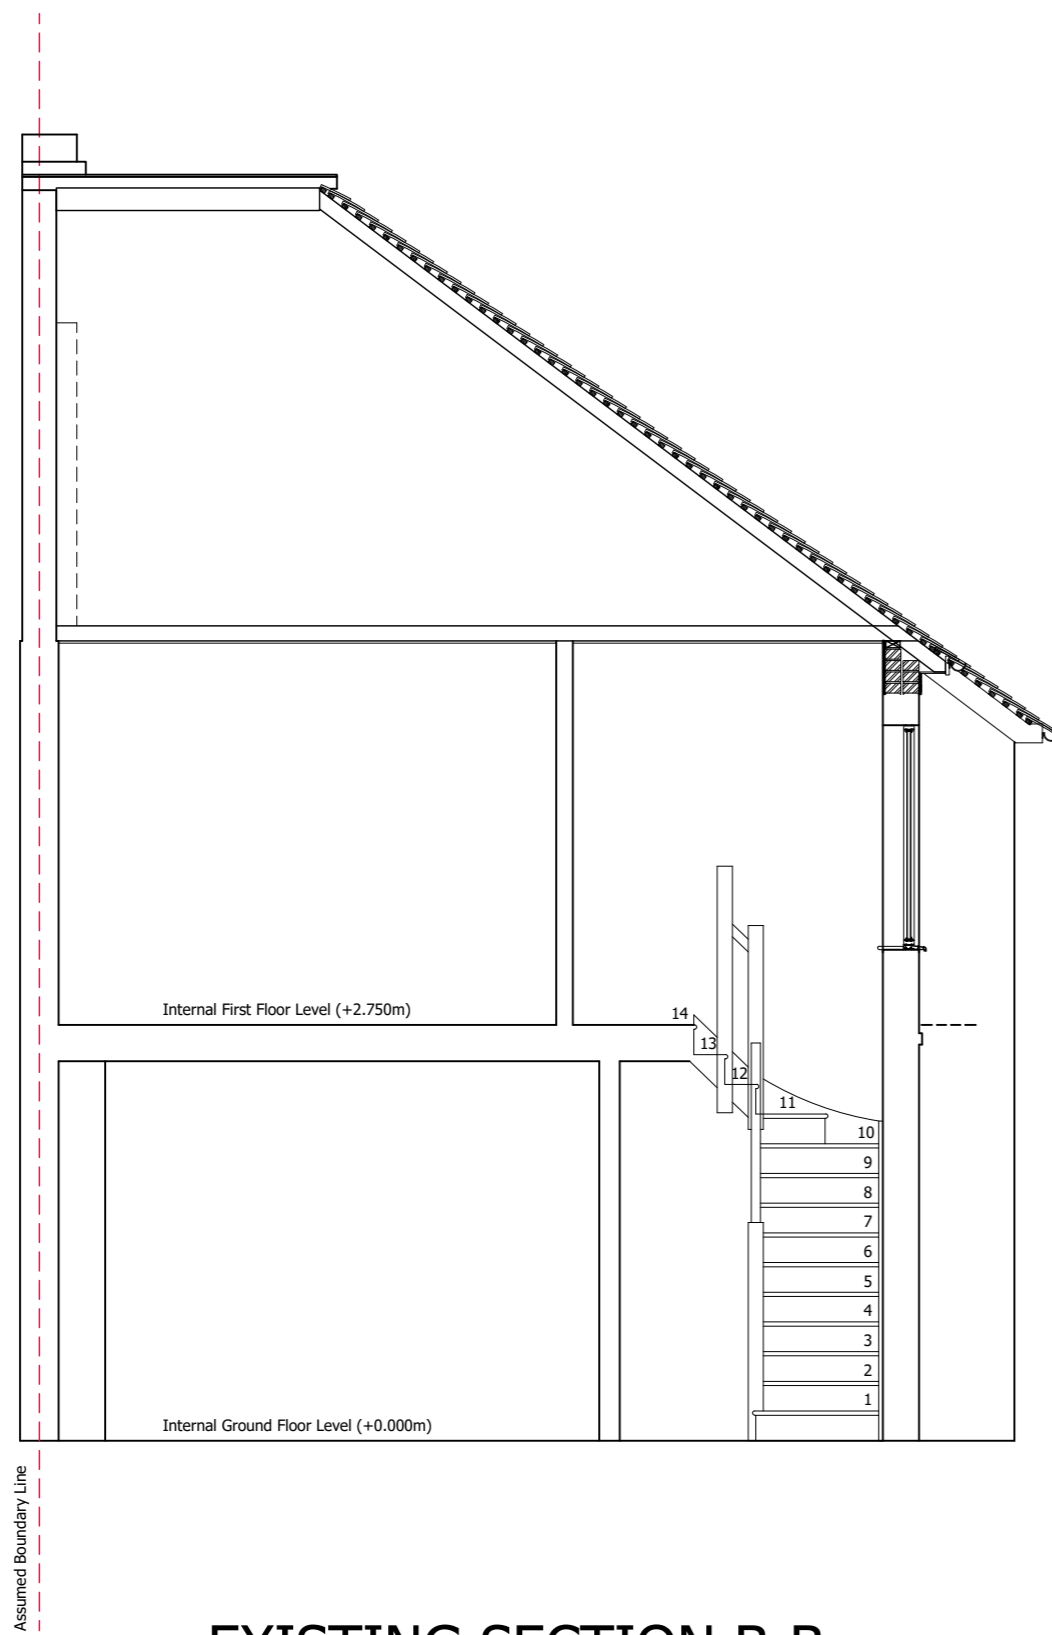

1:50

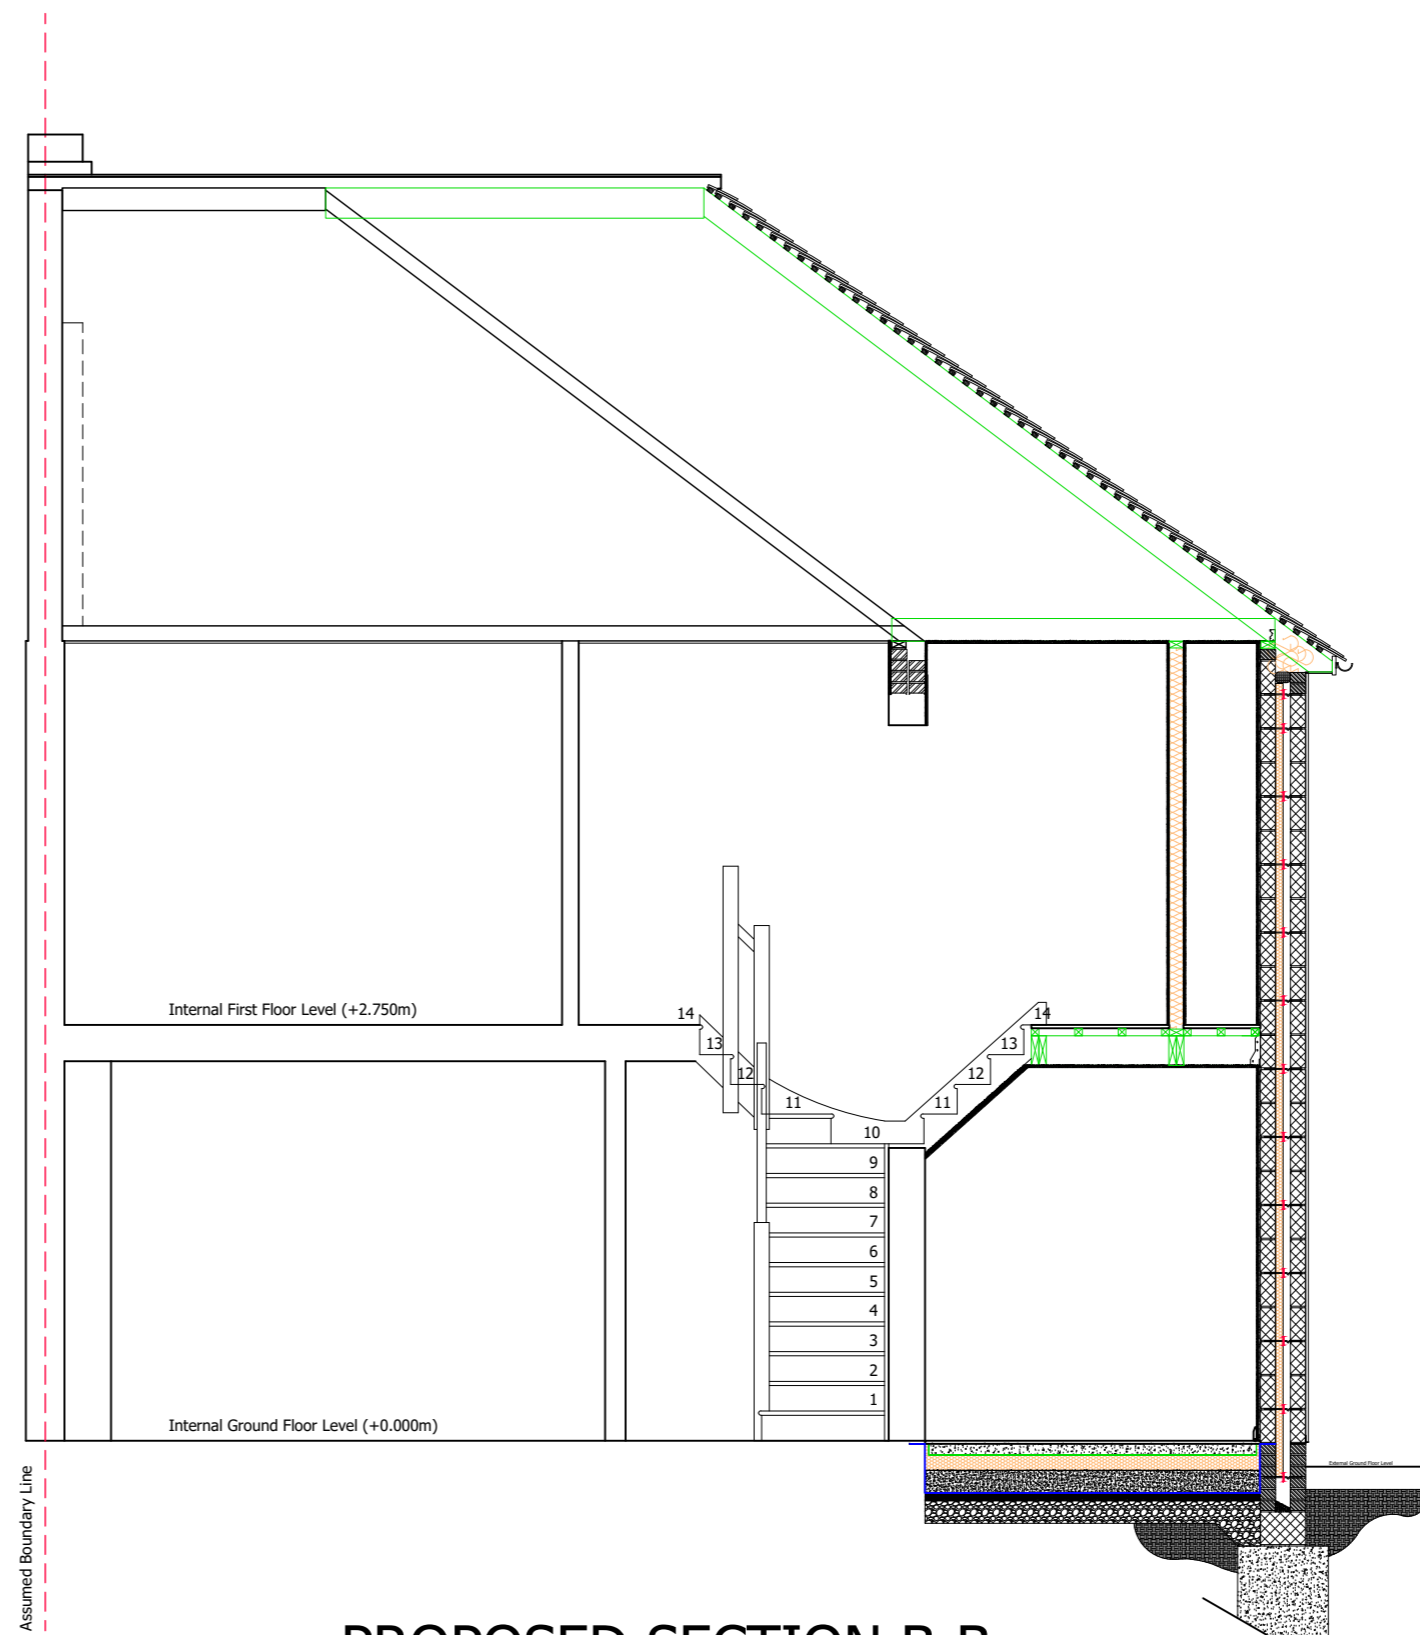

1:50

Client Name (s):

Mr & Mrs Sample

Site Address:

1 Sample Road
Sample Town
SAM PLE

Local Authority:

Kingston upon Thames

Project Description:

Side & Rear Extensions

Drawing Title:

Existing & Proposed Sections B-B

Drawing Number: Revision:

Drawing 6 ----

Date issued: Drawn by:

00/00/0000 JW

Scale: 1:50 @ A2