



This drawing is the property of All About Lofts Ltd and as such is the subject of Intellectual Property Rights including copyright and design rights. You must not reproduce, copy, loan or submit this drawing to any other party without the written consent of All About Lofts Ltd.

Dimensions whether scaled or figured are for Planning & Building Control approvals only. The General Contractor is responsible for the verification of all dimensions on site and must inform All About Lofts Ltd of any discrepancies prior to the setting out or ordering of materials.

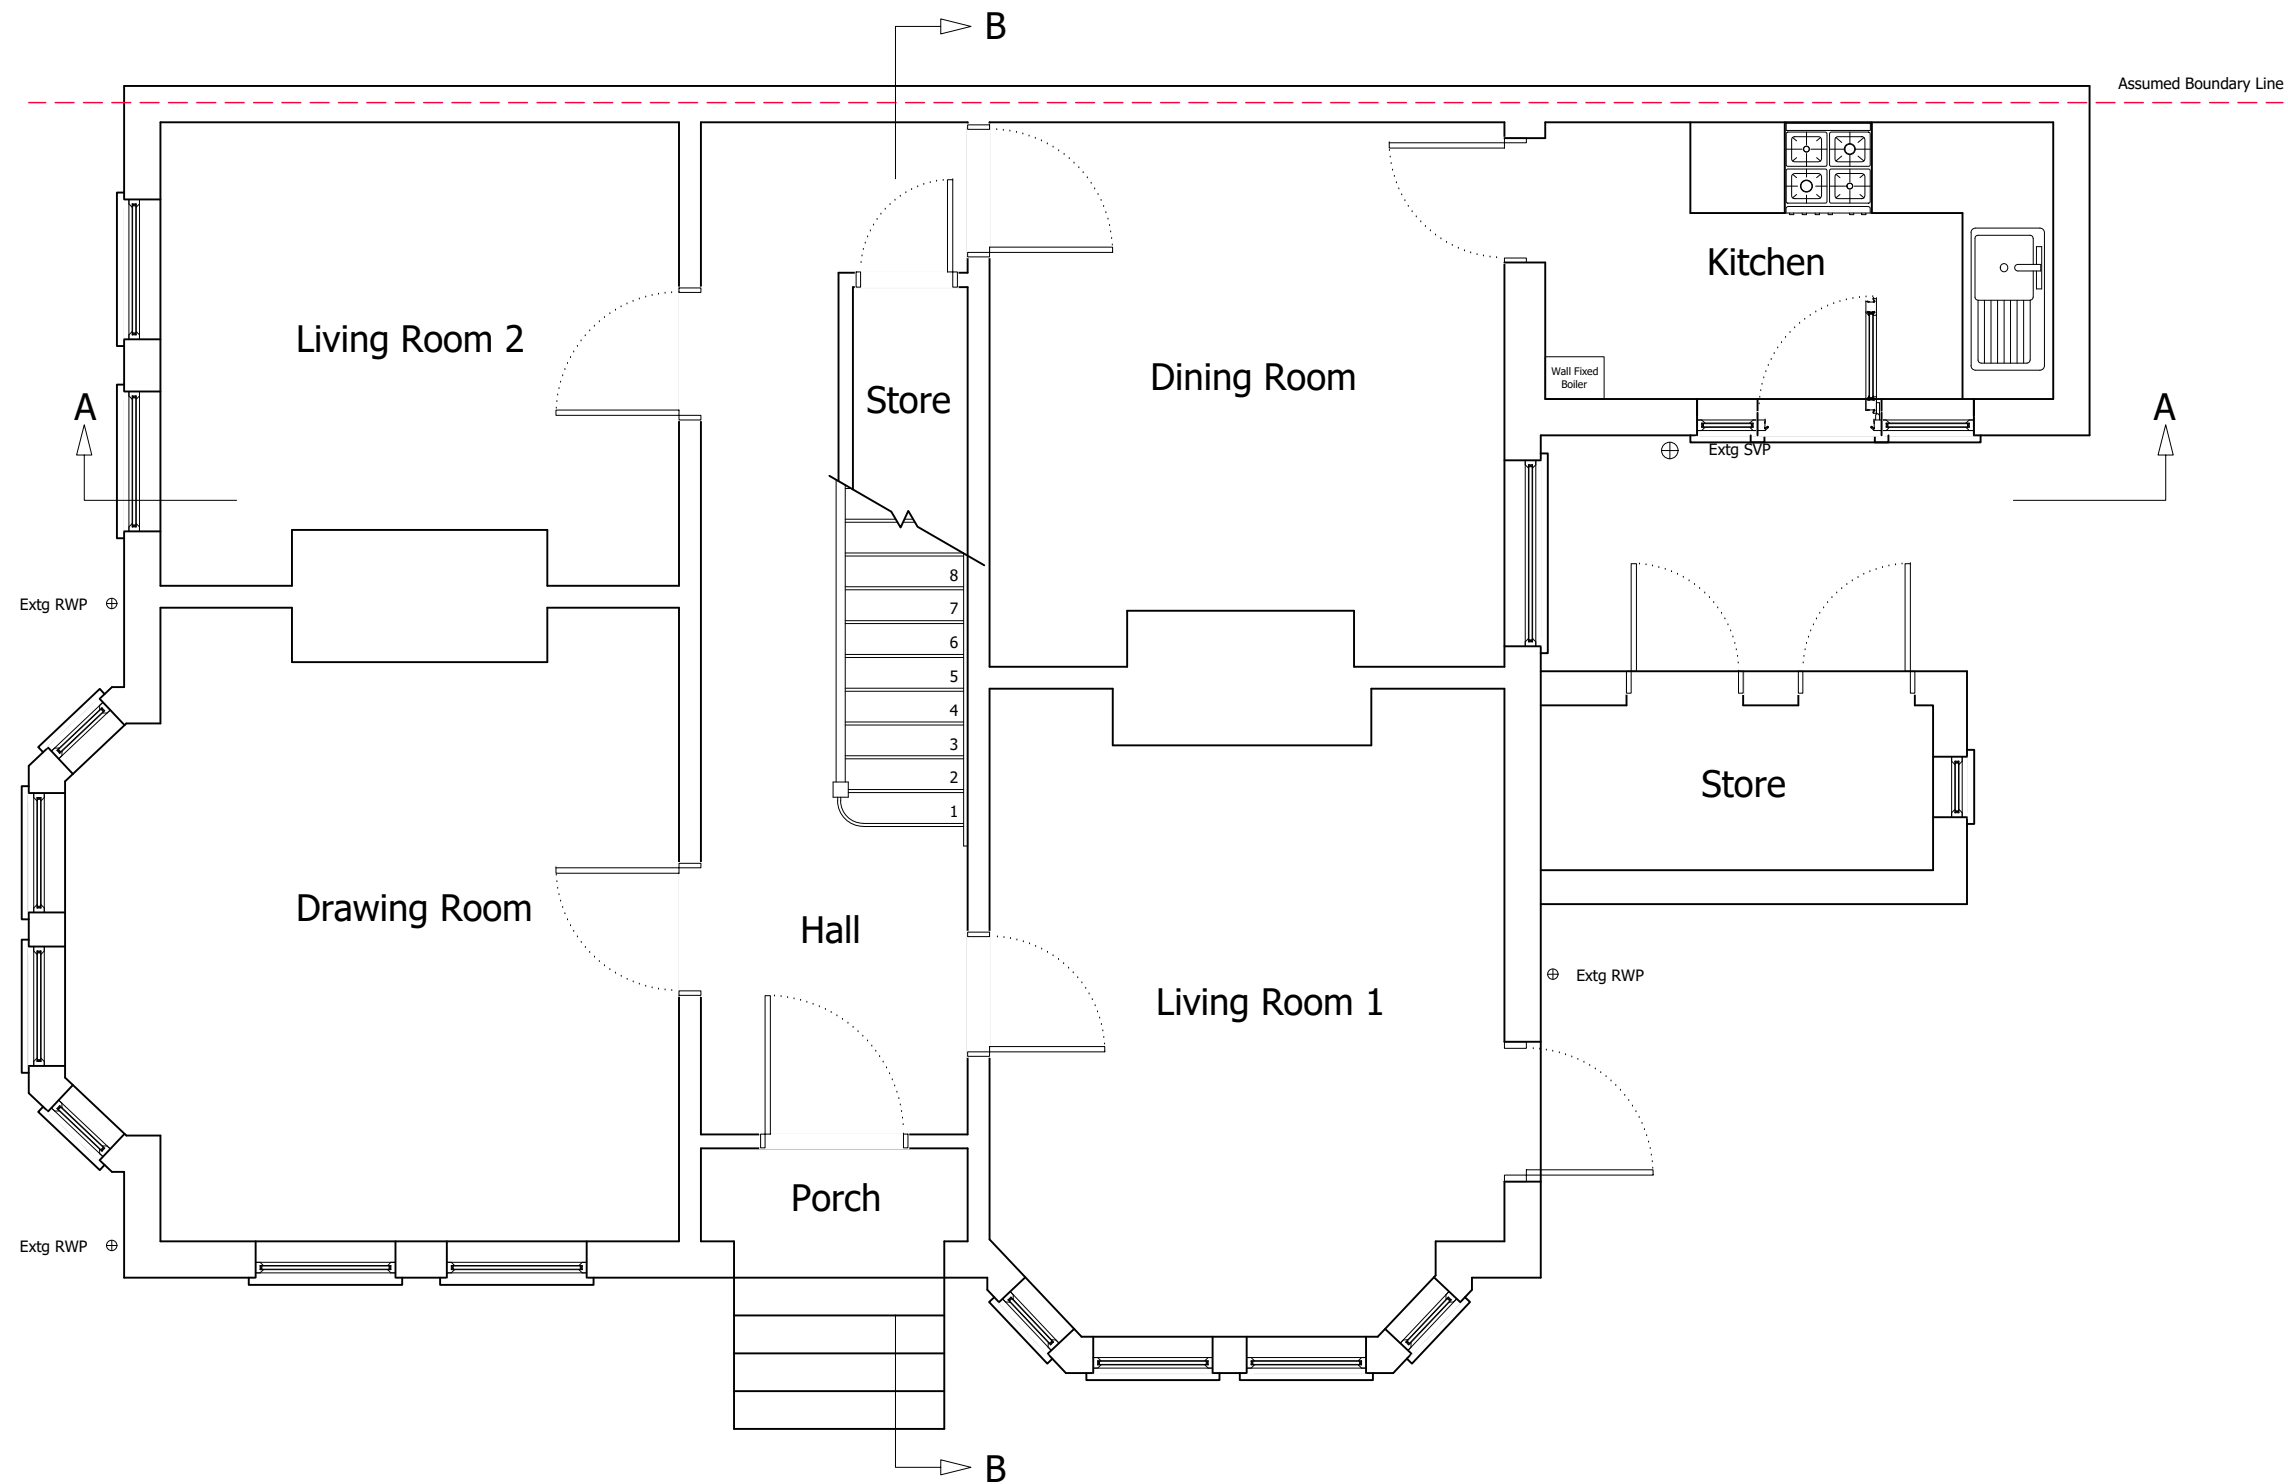

EXISTING GROUND FLOOR PLAN

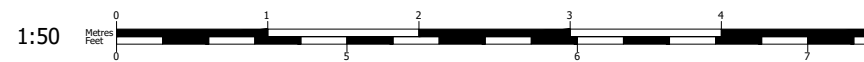

Client Name (s): Mr & Mrs Sample

Local Authority: The London Borough Of Southwark

Drawing Number: Drawing 1

Revision: ----

Site Address: 1 Sample Road
Sample Town
SAM PLE

Project Description: Loft Conversion & Extension

Date issued: 00/00/2000

Drawn by: JW

Drawing Title: Existing Ground Floor Plan

Scale: 1:50 @ A3




Planning Issue Drawings

© Copyright All About Lofts Ltd.


This drawing is the property of All About Lofts Ltd and as such is the subject of Intellectual Property Rights including copyright and design rights. You must not reproduce, copy, loan or submit this drawing to any other party without the written consent of All About Lofts Ltd.

Dimensions whether scaled or figured are for Planning & Building Control approvals only. The General Contractor is responsible for the verification of all dimensions on site and must inform All About Lofts Ltd of any discrepancies prior to the setting out or ordering of materials.

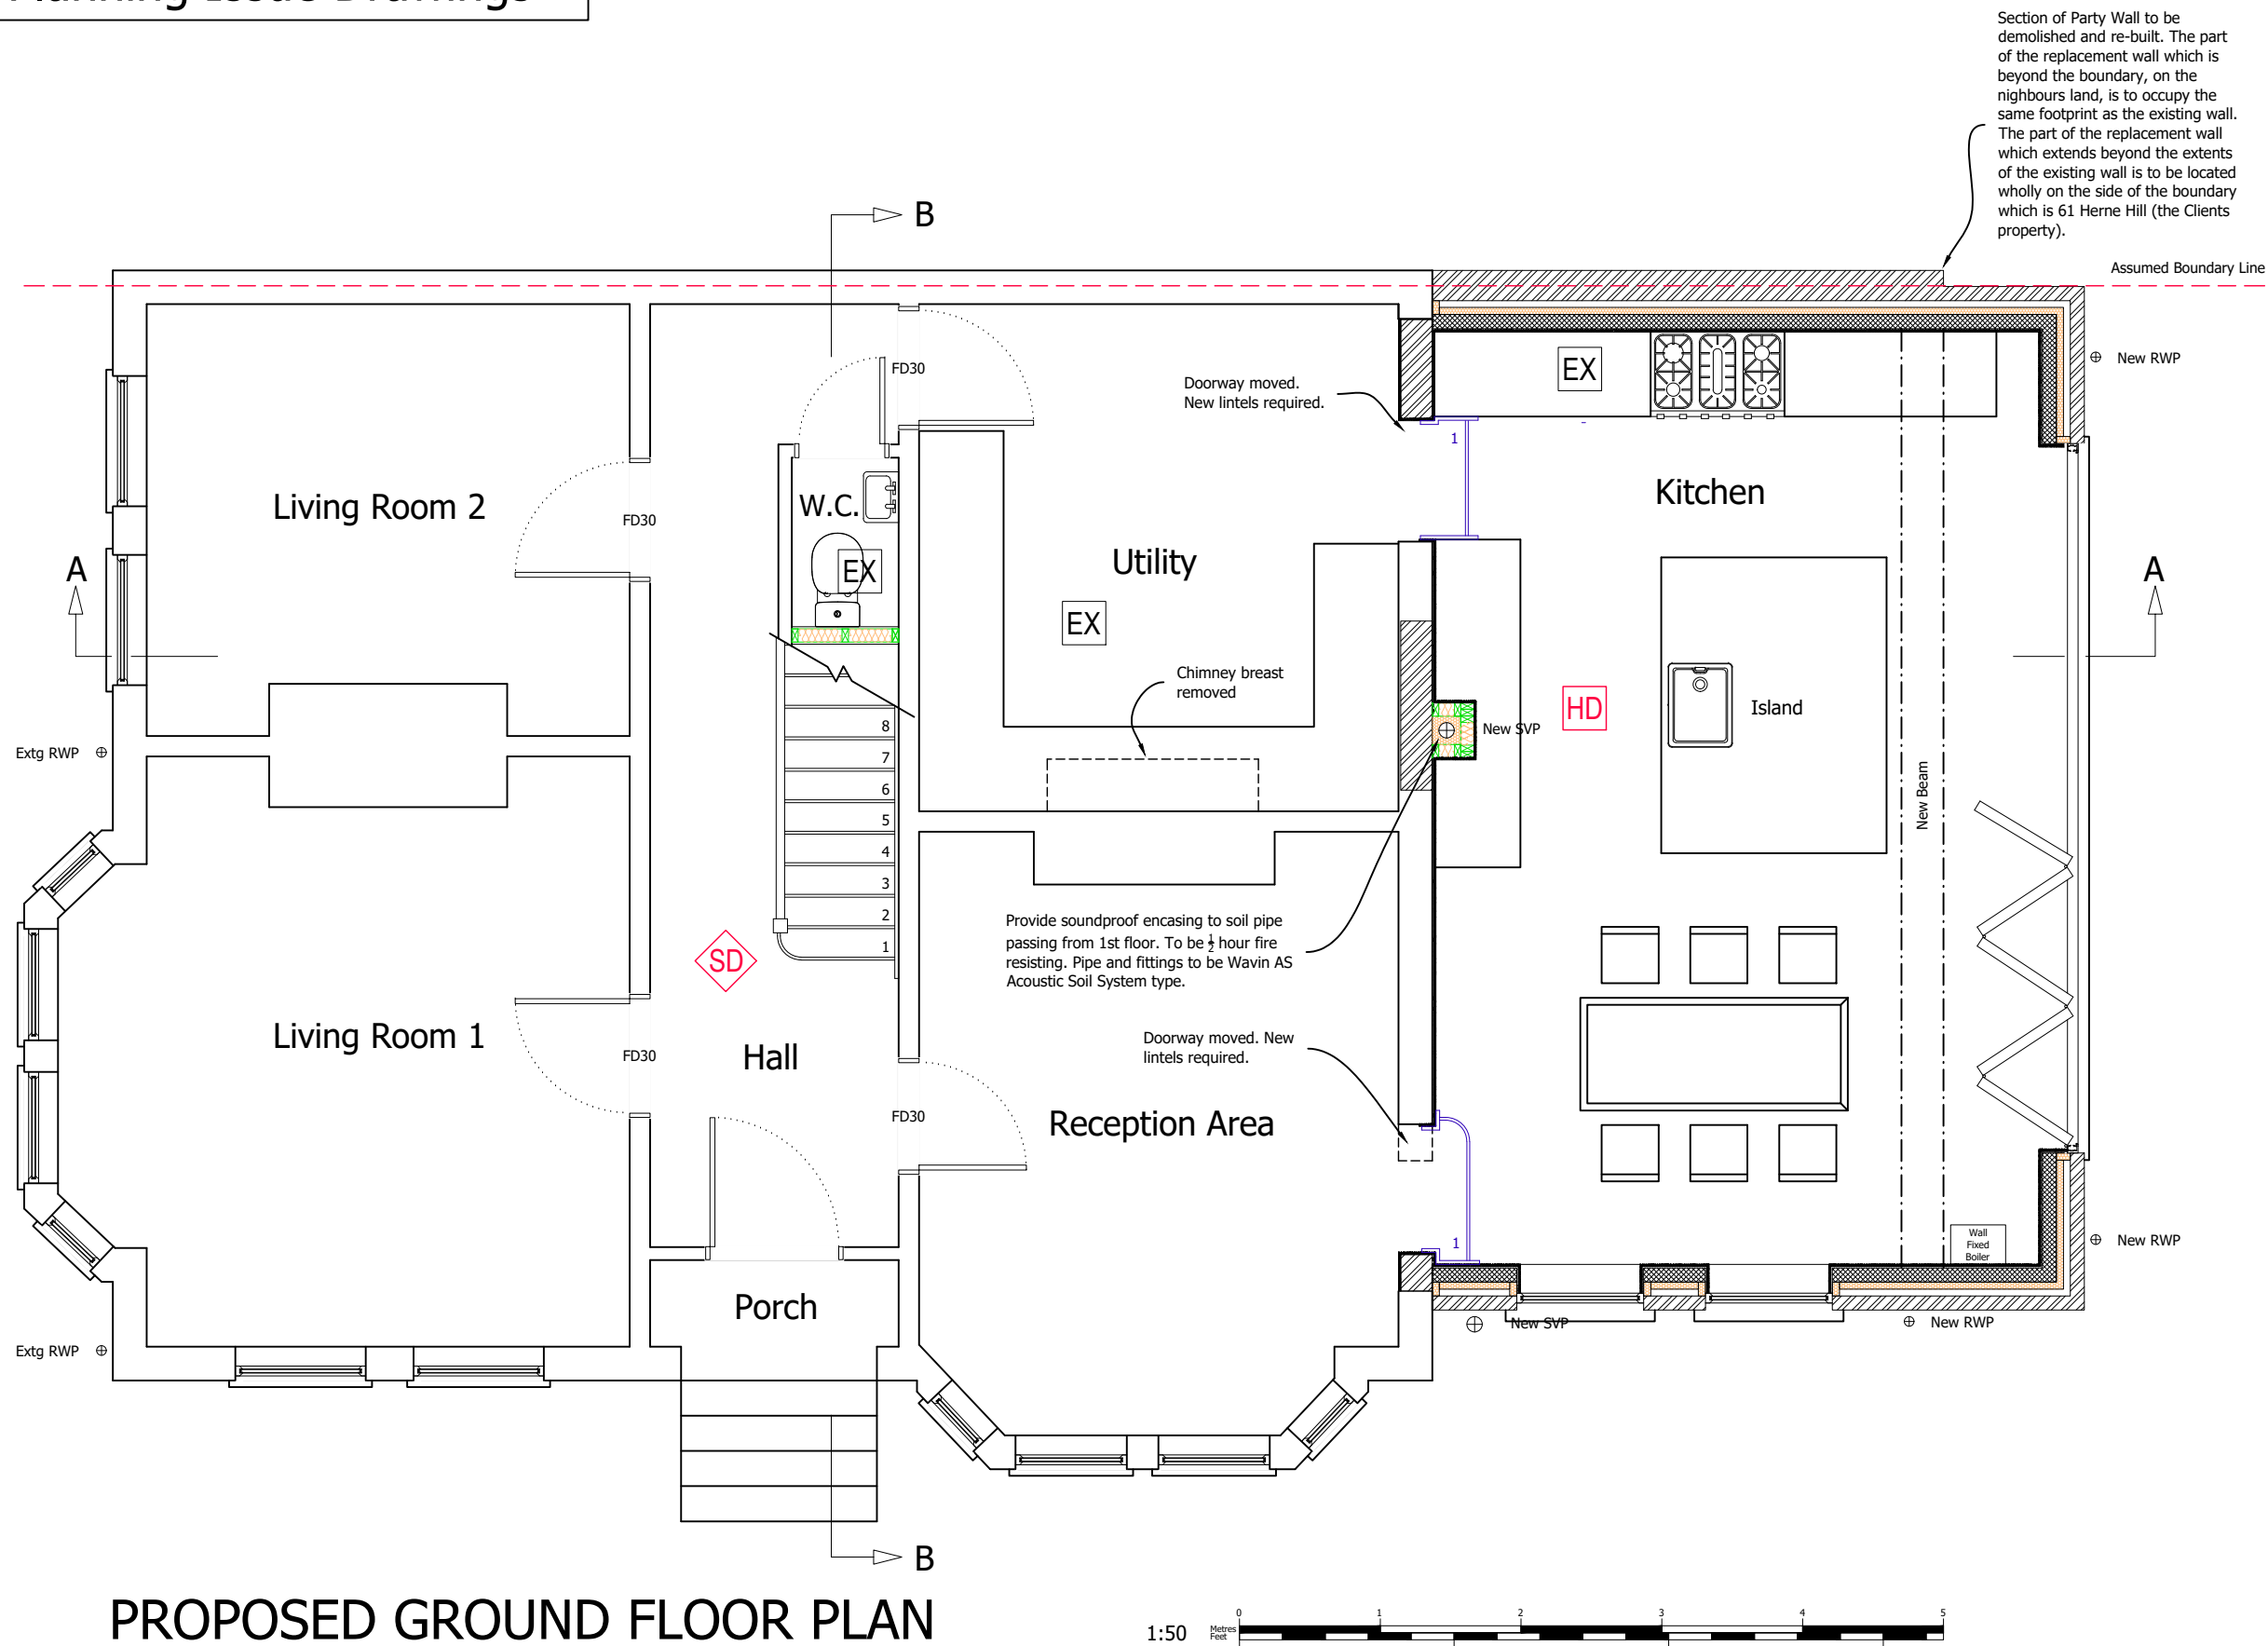

Section of Party Wall to be demolished and re-built. The part of the replacement wall which is beyond the boundary, on the neighbours land, is to occupy the same footprint as the existing wall. The part of the replacement wall which extends beyond the extents of the existing wall is to be located wholly on the side of the boundary which is 61 Herne Hill (the Clients property).

PROPOSED GROUND FLOOR PLAN

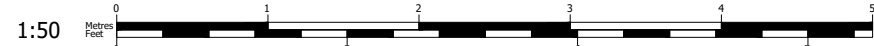

Client Name (s): Mr & Mrs Sample

Local Authority: The London Borough Of Southwark

Drawing Number: Drawing 2

Revision: ----

Site Address: 1 Sample Road
Sample Town
SAM PLE

Project Description: Loft Conversion & Extension

Date issued: 00/00/2000

Drawn by: JW


Drawing Title: Proposed Ground Floor Plan

Scale: 1:50 @ A3




This drawing is the property of All About Lofts Ltd and as such is the subject of Intellectual Property Rights including copyright and design rights. You must not reproduce, copy, loan or submit this drawing to any other party without the written consent of All About Lofts Ltd.

Dimensions whether scaled or figured are for Planning & Building Control approvals only. The General Contractor is responsible for the verification of all dimensions on site and must inform All About Lofts Ltd of any discrepancies prior to the setting out or ordering of materials.

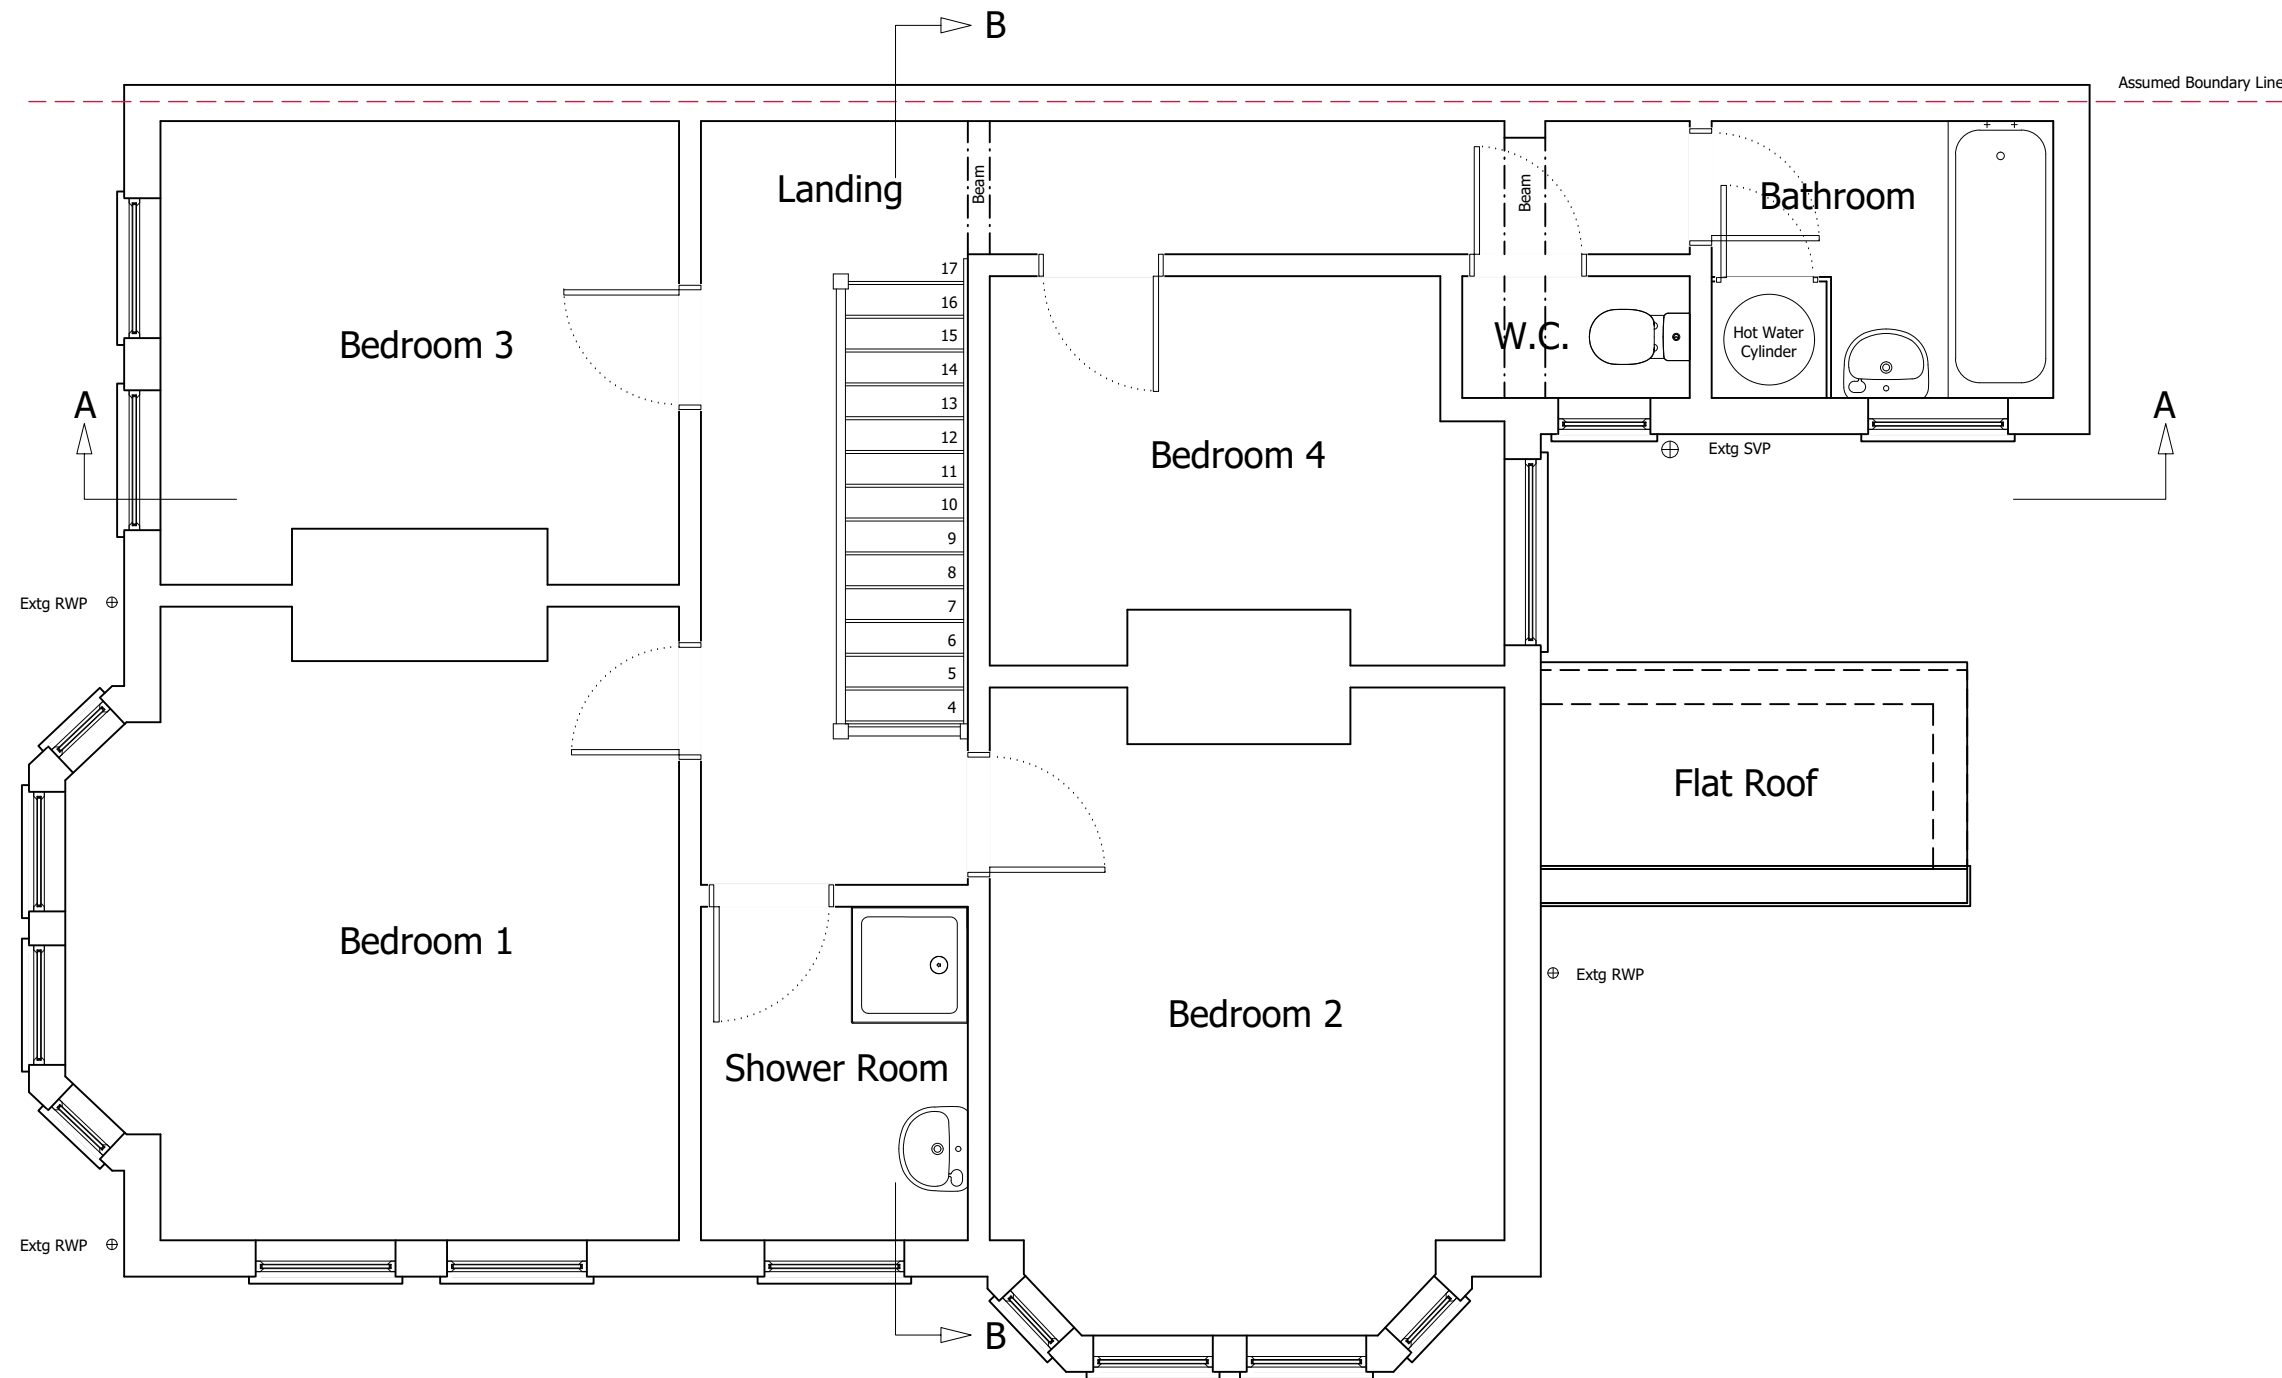

EXISTING FIRST FLOOR PLAN

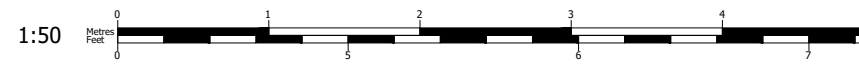

Client Name (s): Mr & Mrs Sample
Site Address: 1 Sample Road
 Sample Town
 SAM PLE

Local Authority: The London Borough Of Southwark
Project Description: Loft Conversion & Extension
Drawing Title: Existing First Floor Plan

Drawing Number: Drawing 3
Date issued: 00/00/2000


Revision: ----
Drawn by: JW
Scale: 1:50 @ A3



This drawing is the property of All About Lofts Ltd and as such is the subject of Intellectual Property Rights including copyright and design rights. You must not reproduce, copy, loan or submit this drawing to any other party without the written consent of All About Lofts Ltd.

Dimensions whether scaled or figured are for Planning & Building Control approvals only. The General Contractor is responsible for the verification of all dimensions on site and must inform All About Lofts Ltd of any discrepancies prior to the setting out or ordering of materials.

Section of Party Wall to be demolished and re-built. The part of the replacement wall which is beyond the boundary, on the neighbours land, is to occupy the same footprint as the existing wall. The part of the replacement wall which extends beyond the extents of the existing wall is to be located wholly on the side of the boundary which is 61 Herne Hill (the Clients property).

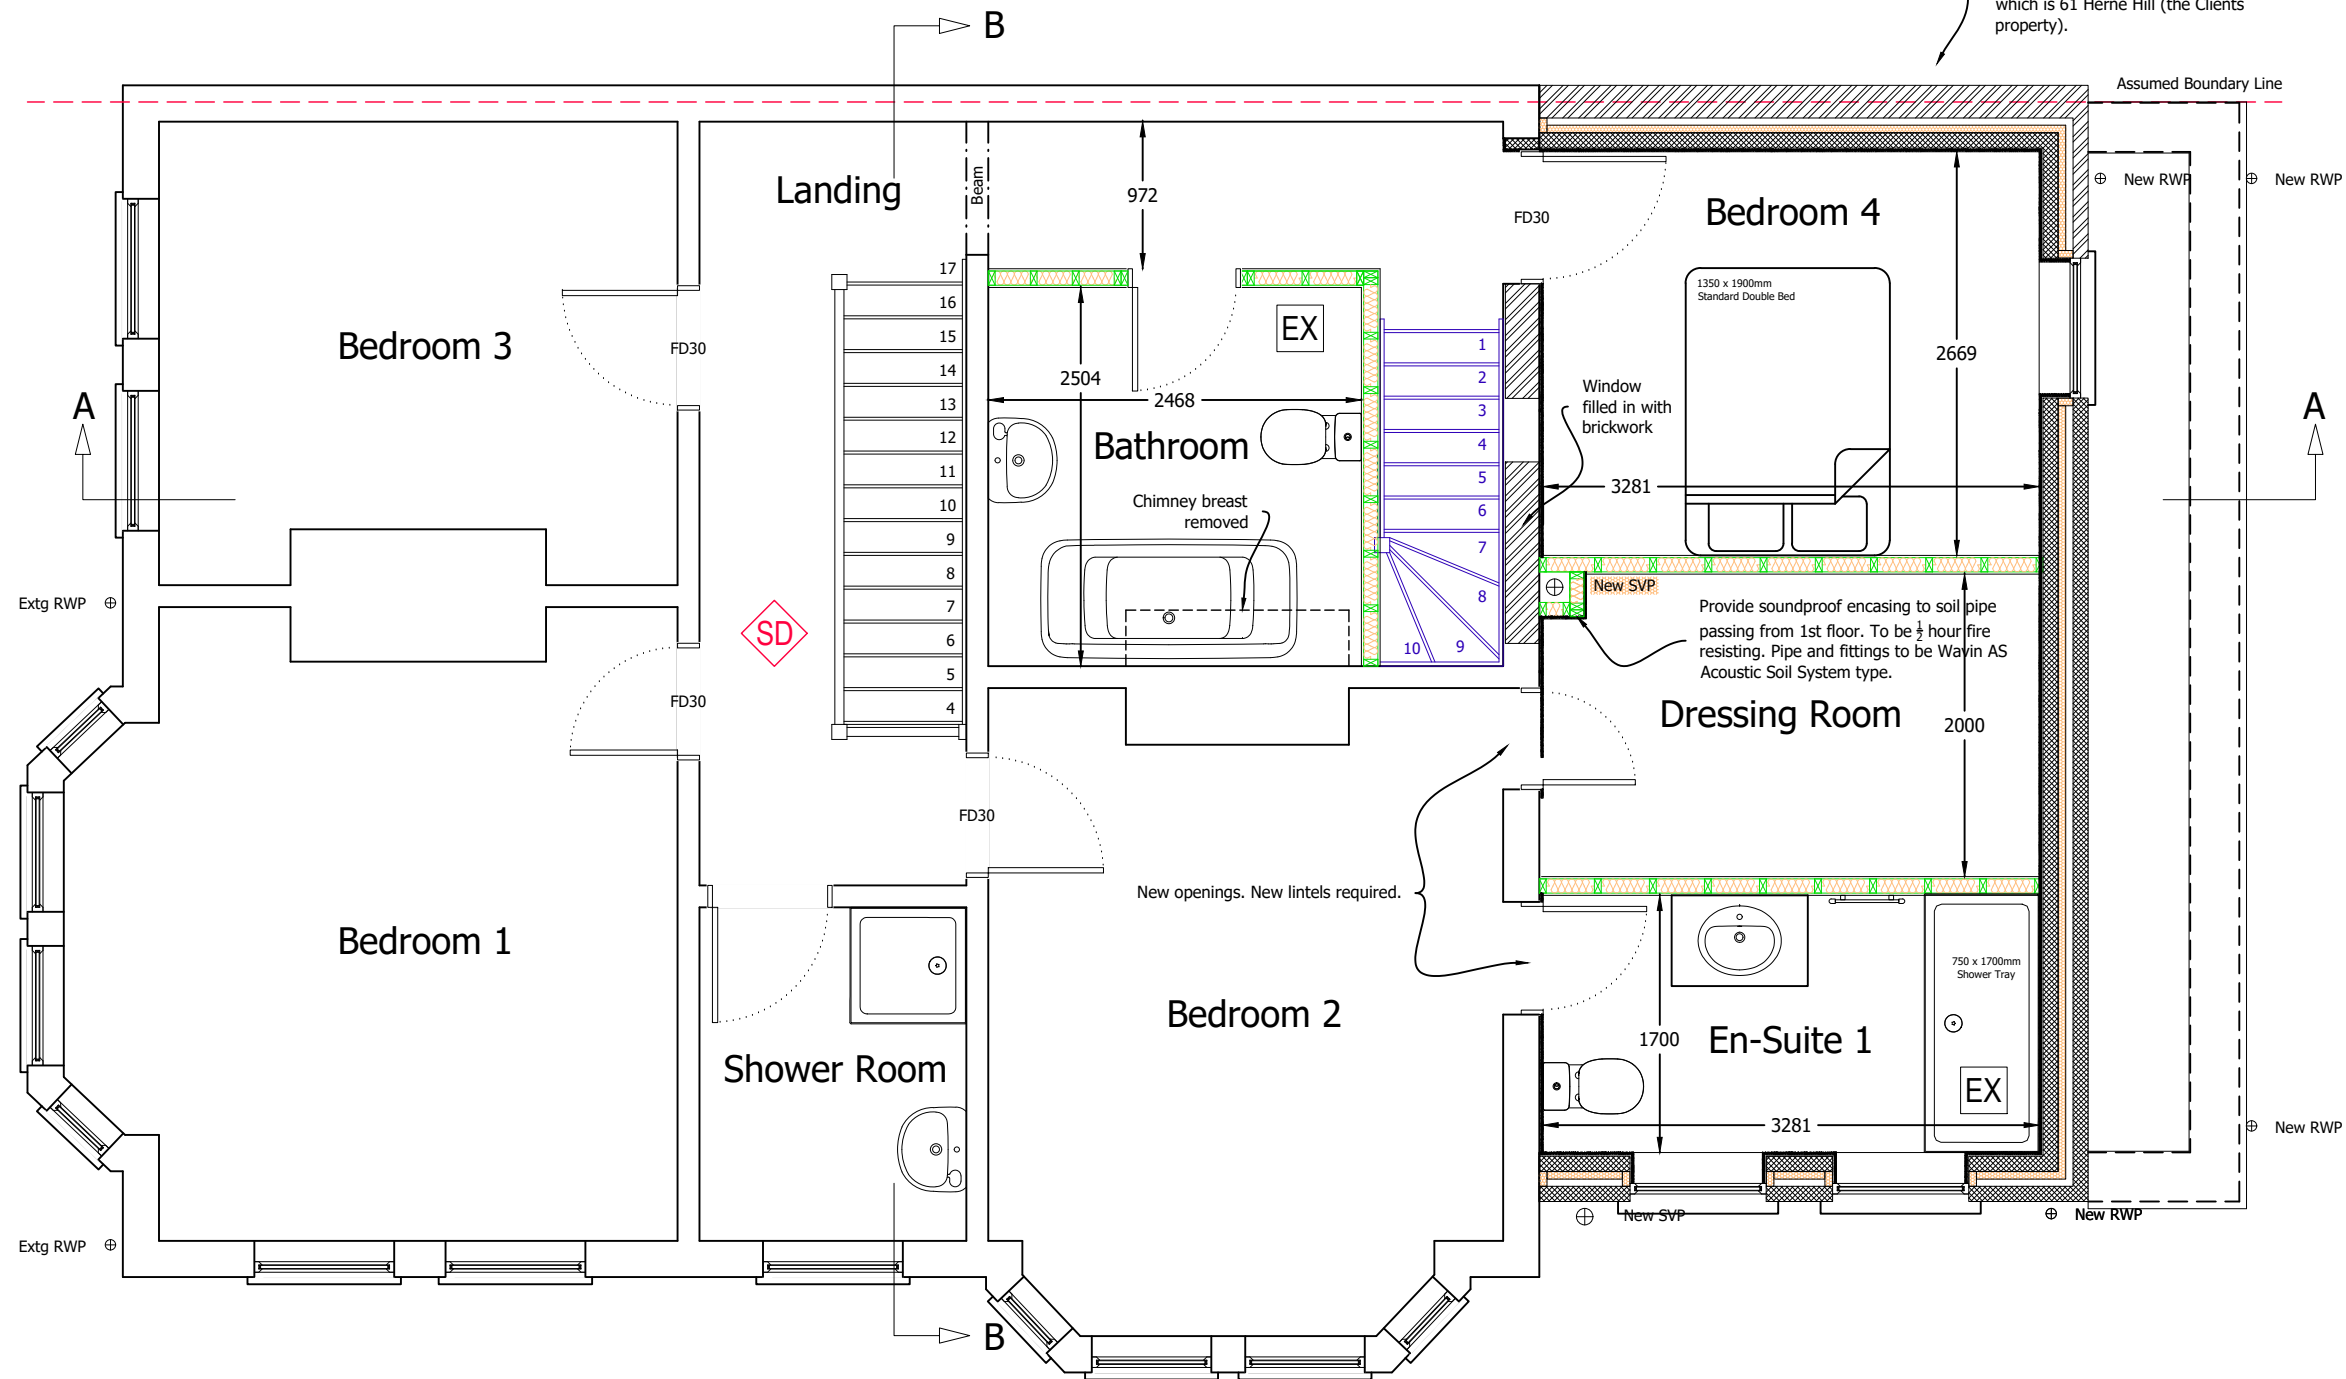

PROPOSED FIRST FLOOR PLAN



Client Name (s): Mr & Mrs Sample

Local Authority: The London Borough Of Southwark

Drawing Number: Drawing 4

Revision: ----

Site Address: 1 Sample Road
Sample Town
SAM PLE

Project Description: Loft Conversion & Extension

Date issued: 00/00/2000

Drawn by: JW


Drawing Title: Proposed First Floor Plan

Scale: 1:50 @ A3




This drawing is the property of All About Lofts Ltd and as such is the subject of Intellectual Property Rights including copyright and design rights. You must not reproduce, copy, loan or submit this drawing to any other party without the written consent of All About Lofts Ltd.

Dimensions whether scaled or figured are for Planning & Building Control approvals only. The General Contractor is responsible for the verification of all dimensions on site and must inform All About Lofts Ltd of any discrepancies prior to the setting out or ordering of materials.

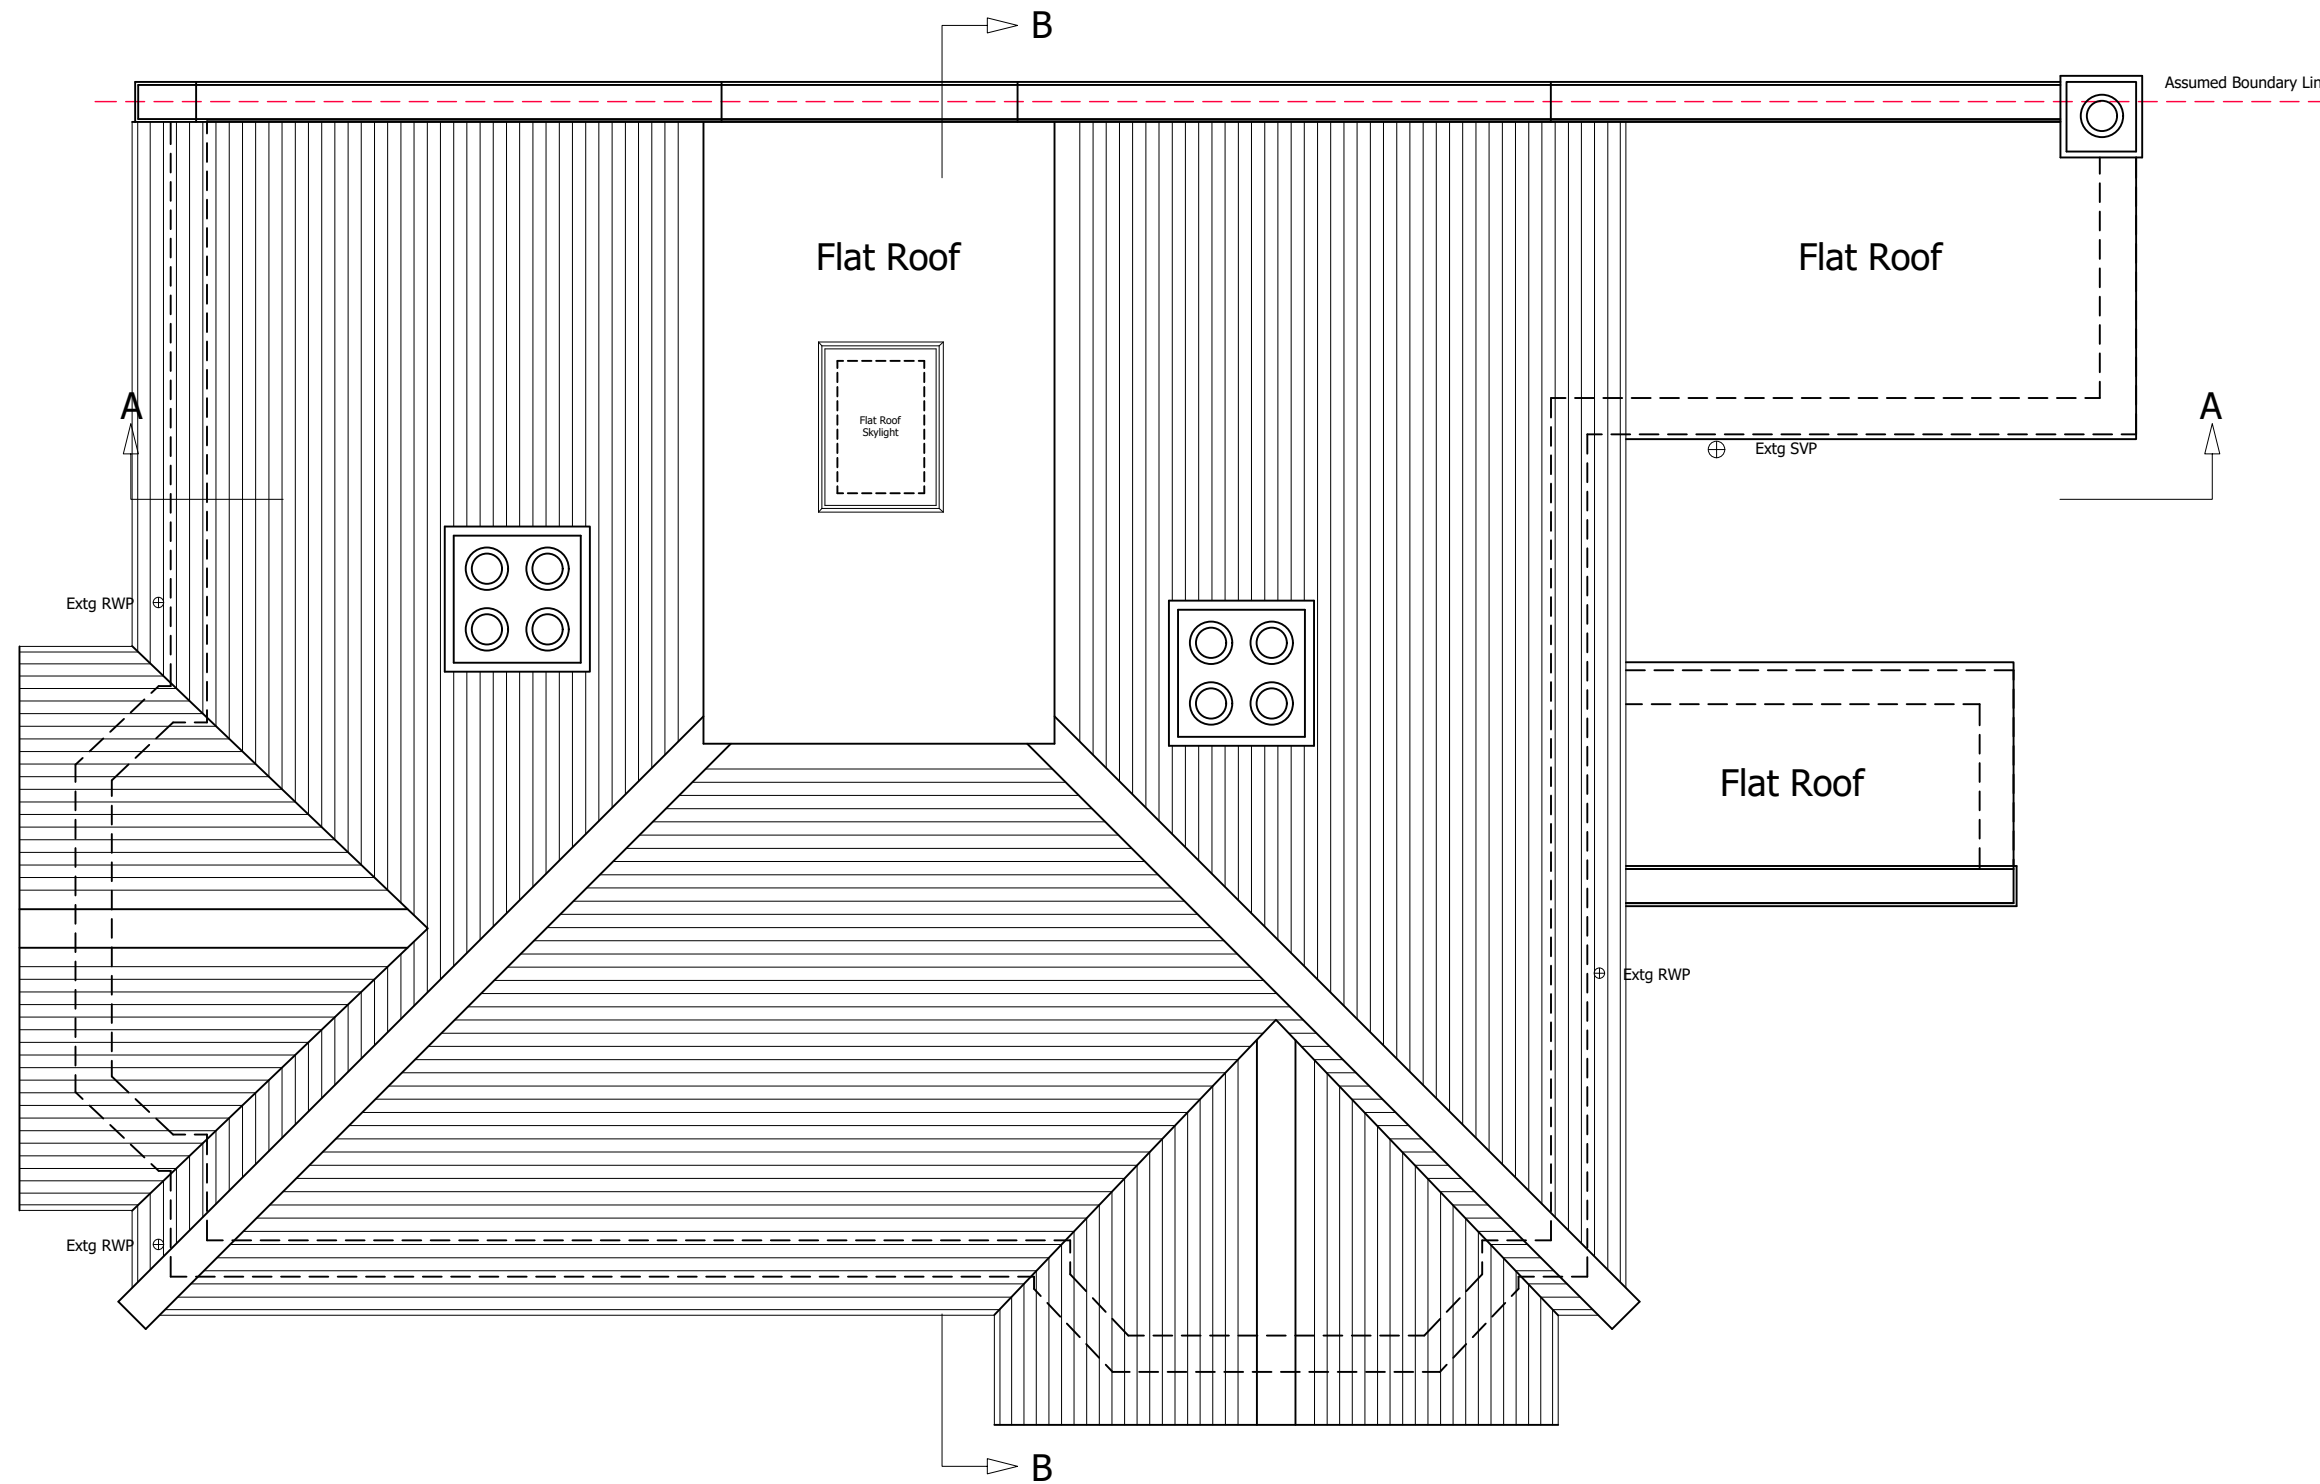

EXISTING ROOF PLAN

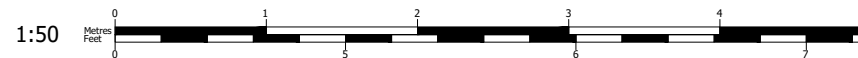

Client Name (s): Mr & Mrs Sample

Local Authority: The London Borough Of Southwark

Drawing Number: Drawing 6

Revision: ----

Site Address: 1 Sample Road
Sample Town
SAM PLE

Project Description: Loft Conversion & Extension

Date issued: 00/00/2000

Drawn by: JW


Drawing Title: Existing Roof Plan

Scale: 1:50 @ A3




This drawing is the property of All About Lofts Ltd and as such is the subject of Intellectual Property Rights including copyright and design rights. You must not reproduce, copy, loan or submit this drawing to any other party without the written consent of All About Lofts Ltd.

Dimensions whether scaled or figured are for Planning & Building Control approvals only. The General Contractor is responsible for the verification of all dimensions on site and must inform All About Lofts Ltd of any discrepancies prior to the setting out or ordering of materials.

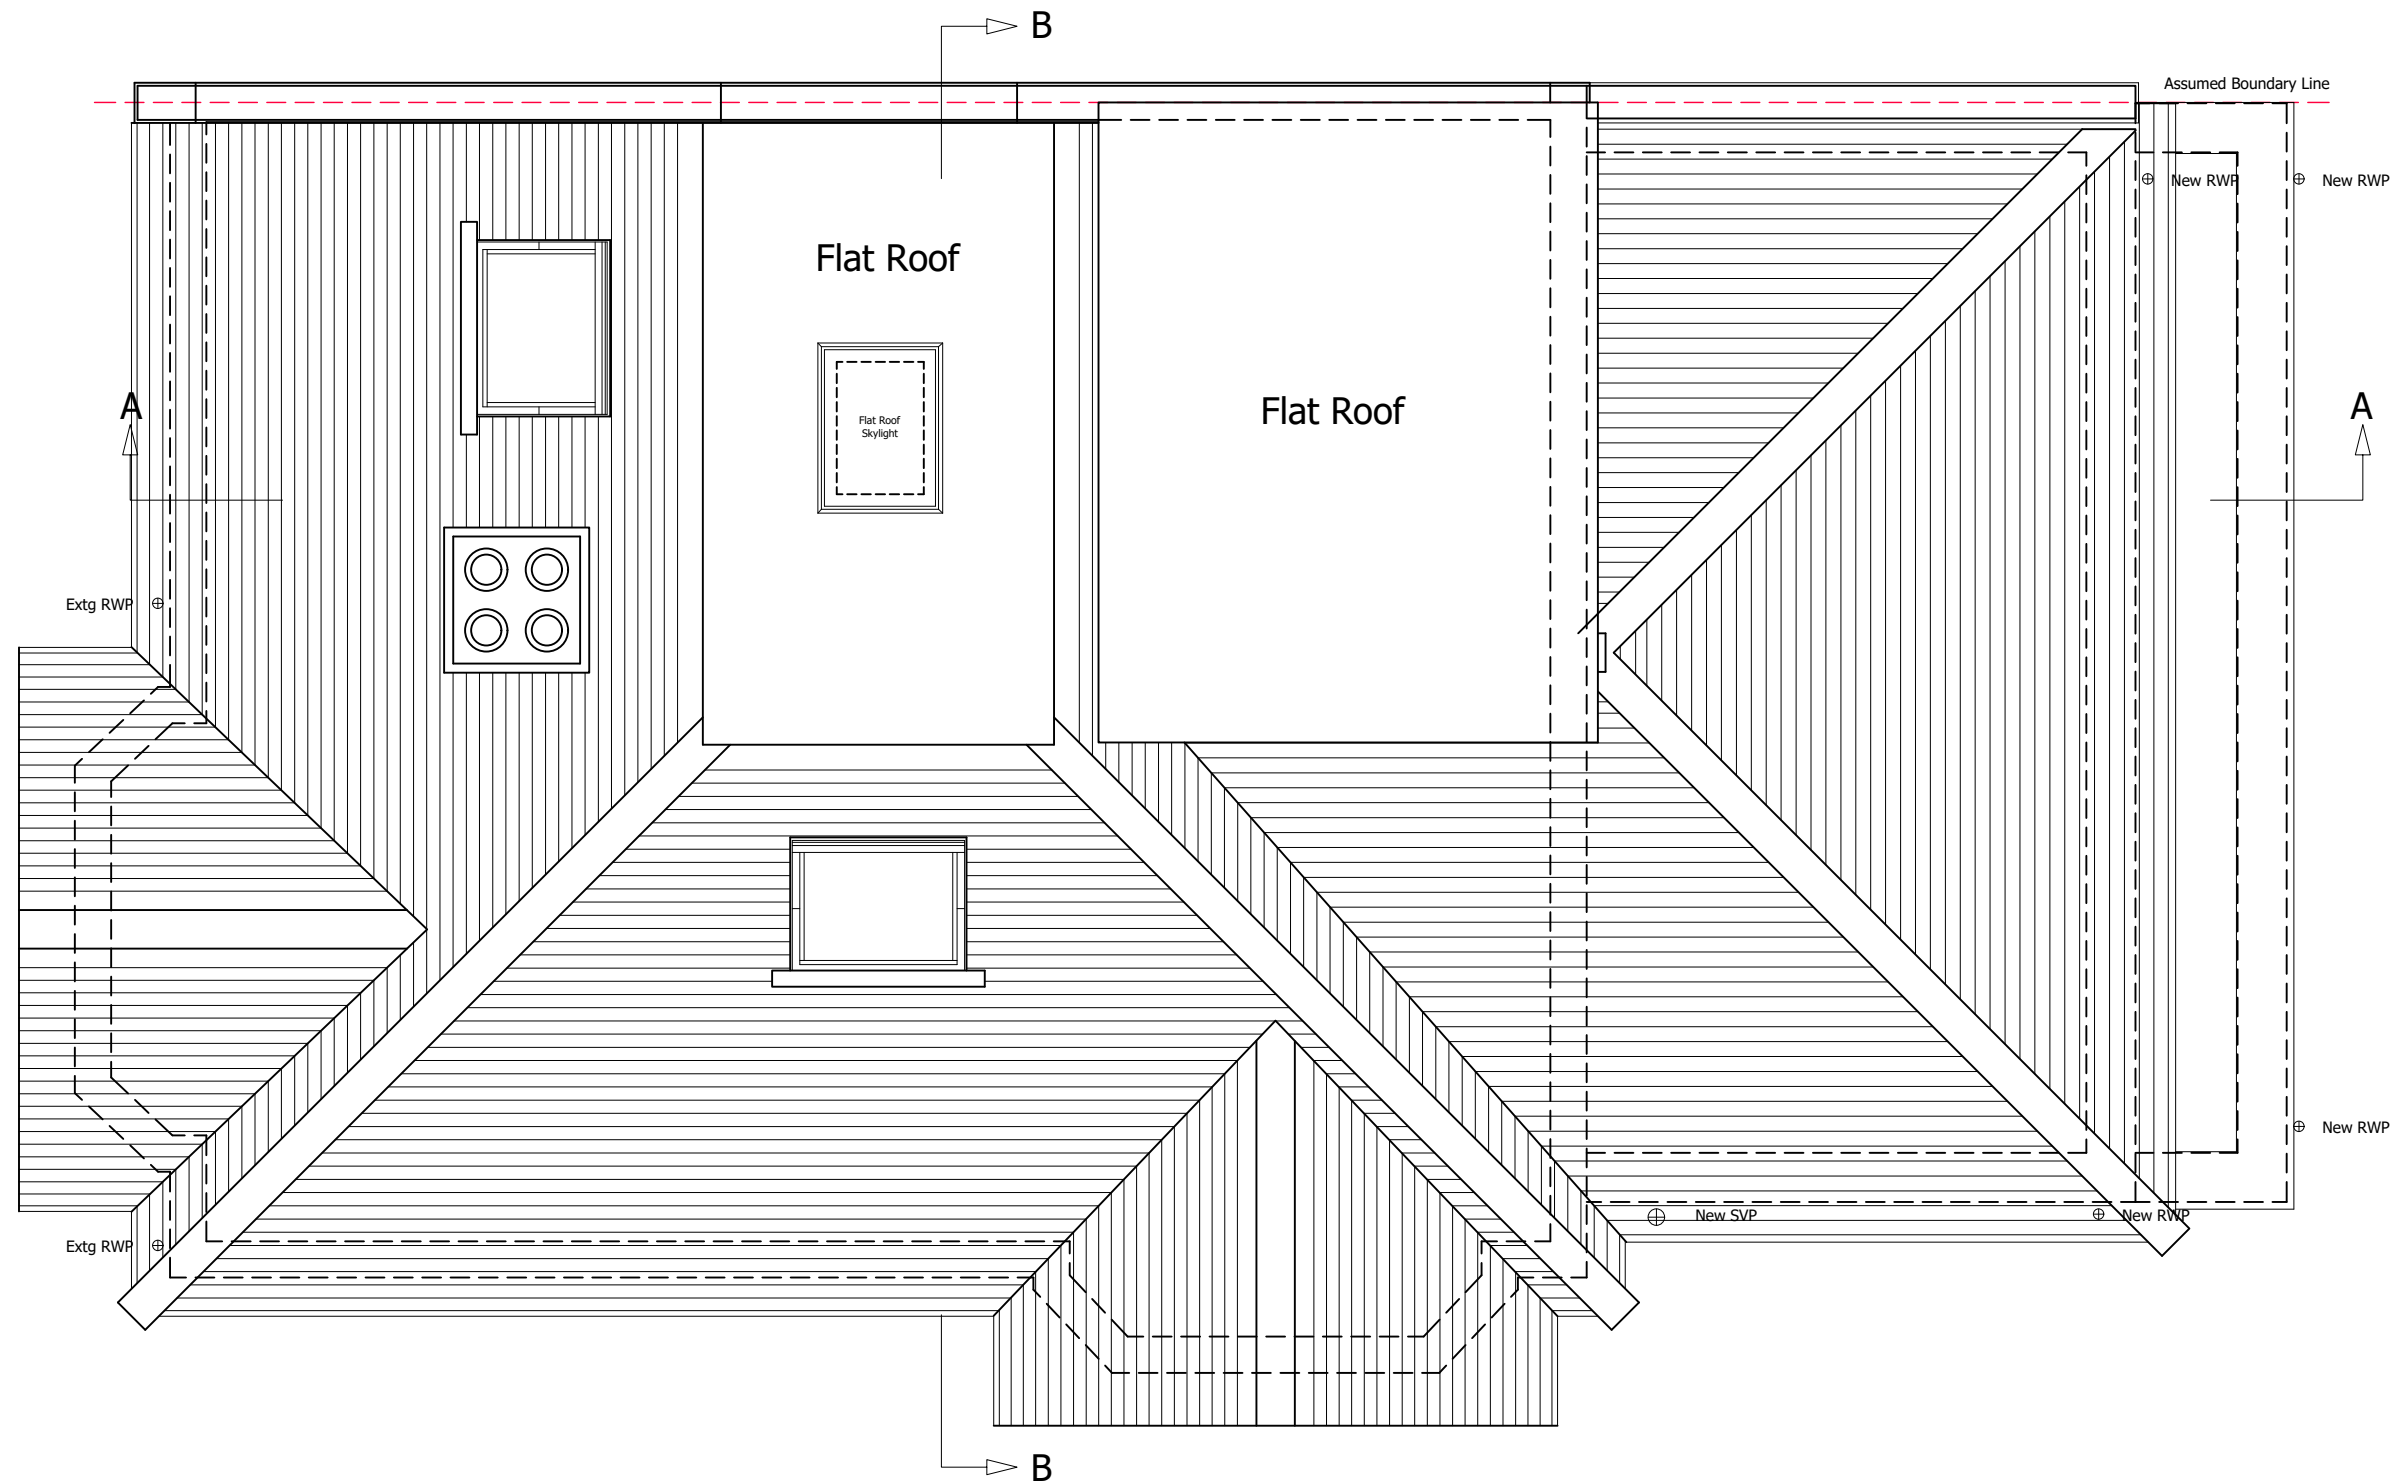

PROPOSED ROOF PLAN

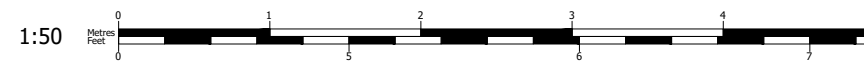

Client Name (s): Mr & Mrs Sample

Local Authority: The London Borough Of Southwark

Drawing Number: Drawing 7

Revision: ----

Site Address: 1 Sample Road
Sample Town
SAM PLE

Project Description: Loft Conversion & Extension

Date issued: 00/00/2000

Drawn by: JW

Drawing Title: Proposed Roof Plan

Scale: 1:50 @ A3



Planning Issue Drawings

© Copyright All About Lofts Ltd.

This drawing is the property of All About Lofts Ltd and as such is the subject of Intellectual Property Rights including copyright and design rights. You must not reproduce, copy, loan or submit this drawing to any other party without the written consent of All About Lofts Ltd.


Dimensions whether scaled or figured are for Planning & Building Control approvals only. The General Contractor is responsible for the verification of all dimensions on site and must inform All About Lofts Ltd of any discrepancies prior to the setting out or ordering of materials.




EXISTING FRONT ELEVATION



EXISTING RIGHT SIDE ELEVATION

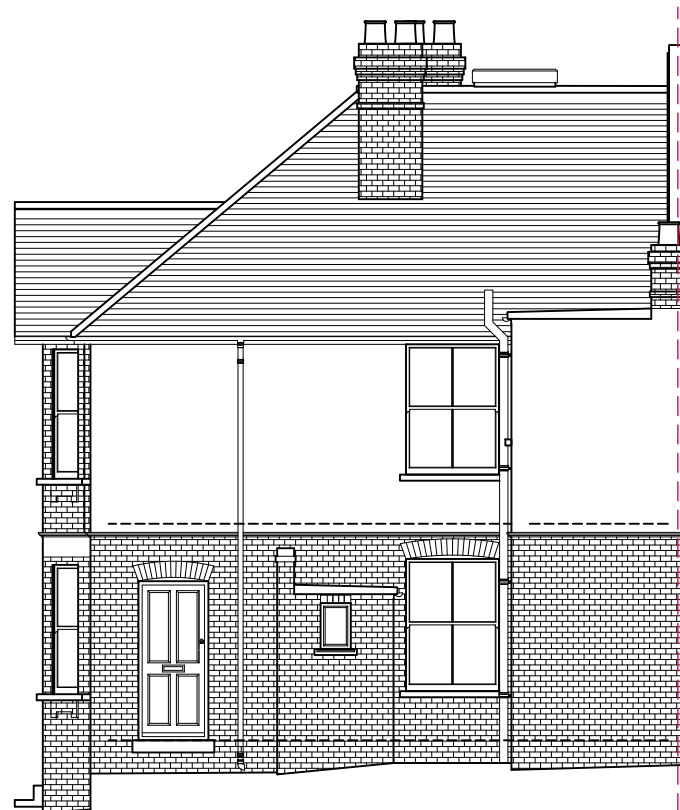

EXISTING REAR ELEVATION

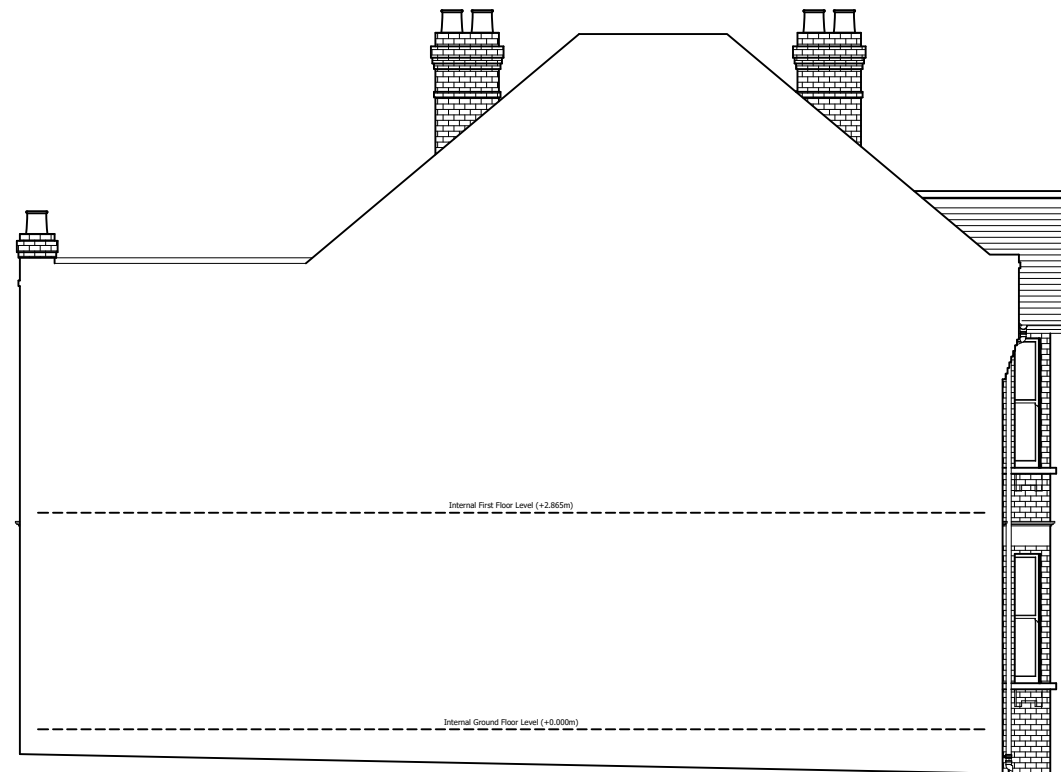

EXISTING LEFT SIDE ELEVATION



Client Name (s): Mr & Mrs Sample

Site Address: 1 Sample Road
Sample Town
SAM PLE

Local Authority: The London Borough Of Southwark

Project Description: Loft Conversion & Extension

Drawing Title: Existing Elevations

Drawing Number: Drawing 8

Date issued: 00/00/2000

Revision: ----

Drawn by: JW

Scale: 1:100 @ A3



Planning Issue Drawings

© Copyright All About Lofts Ltd.

This drawing is the property of All About Lofts Ltd and as such is the subject of Intellectual Property Rights including copyright and design rights. You must not reproduce, copy, loan or submit this drawing to any other party without the written consent of All About Lofts Ltd.

Dimensions whether scaled or figured are for Planning & Building Control approvals only. The General Contractor is responsible for the verification of all dimensions on site and must inform All About Lofts Ltd of any discrepancies prior to the setting out or ordering of materials.




PROPOSED FRONT ELEVATION




PROPOSED RIGHT SIDE ELEVATION



PROPOSED REAR ELEVATION

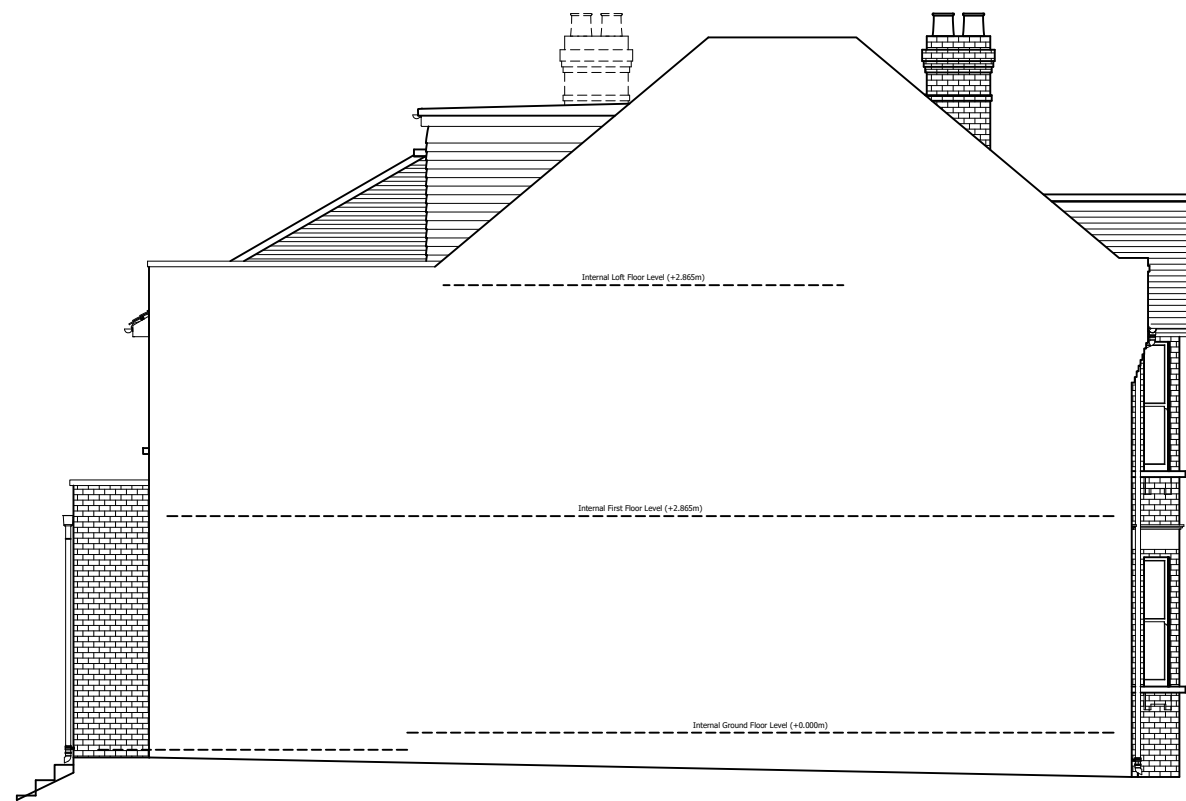

PROPOSED LEFT SIDE ELEVATION

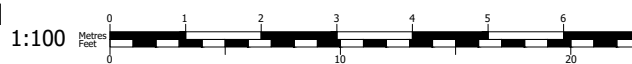

Client Name (s): Mr & Mrs Sample

Local Authority: The London Borough Of Southwark

Drawing Number: Drawing 9

Revision: ----

Site Address: 1 Sample Road
Sample Town
SAM PLE

Project Description: Loft Conversion & Extension

Date issued: 00/00/2000

Drawn by: JW

Drawing Title: Proposed Elevations

Scale: 1:100 @ A3



This drawing is the property of All About Lofts Ltd and as such is the subject of Intellectual Property Rights including copyright and design rights. You must not reproduce, copy, loan or submit this drawing to any other party without the written consent of All About Lofts Ltd.

Dimensions whether scaled or figured are for Planning & Building Control approvals only. The General Contractor is responsible for the verification of all dimensions on site and must inform All About Lofts Ltd of any discrepancies prior to the setting out or ordering of materials.



Client Name (s): Mr & Mrs Sample

Site Address: 1 Sample Road
Sample Town
SAM PLE

Local Authority: The London Borough Of Southwark

Project Description: Loft Conversion & Extension

Drawing Title: Existing Section A-A

Drawing Number: Drawing 10

Date issued: 00/00/2000


Revision: ----

Drawn by: JW

Scale: 1:50 @ A3

This drawing is the property of All About Lofts Ltd and as such is the subject of Intellectual Property Rights including copyright and design rights. You must not reproduce, copy, loan or submit this drawing to any other party without the written consent of All About Lofts Ltd.

Dimensions whether scaled or figured are for Planning & Building Control approvals only. The General Contractor is responsible for the verification of all dimensions on site and must inform All About Lofts Ltd of any discrepancies prior to the setting out or ordering of materials.

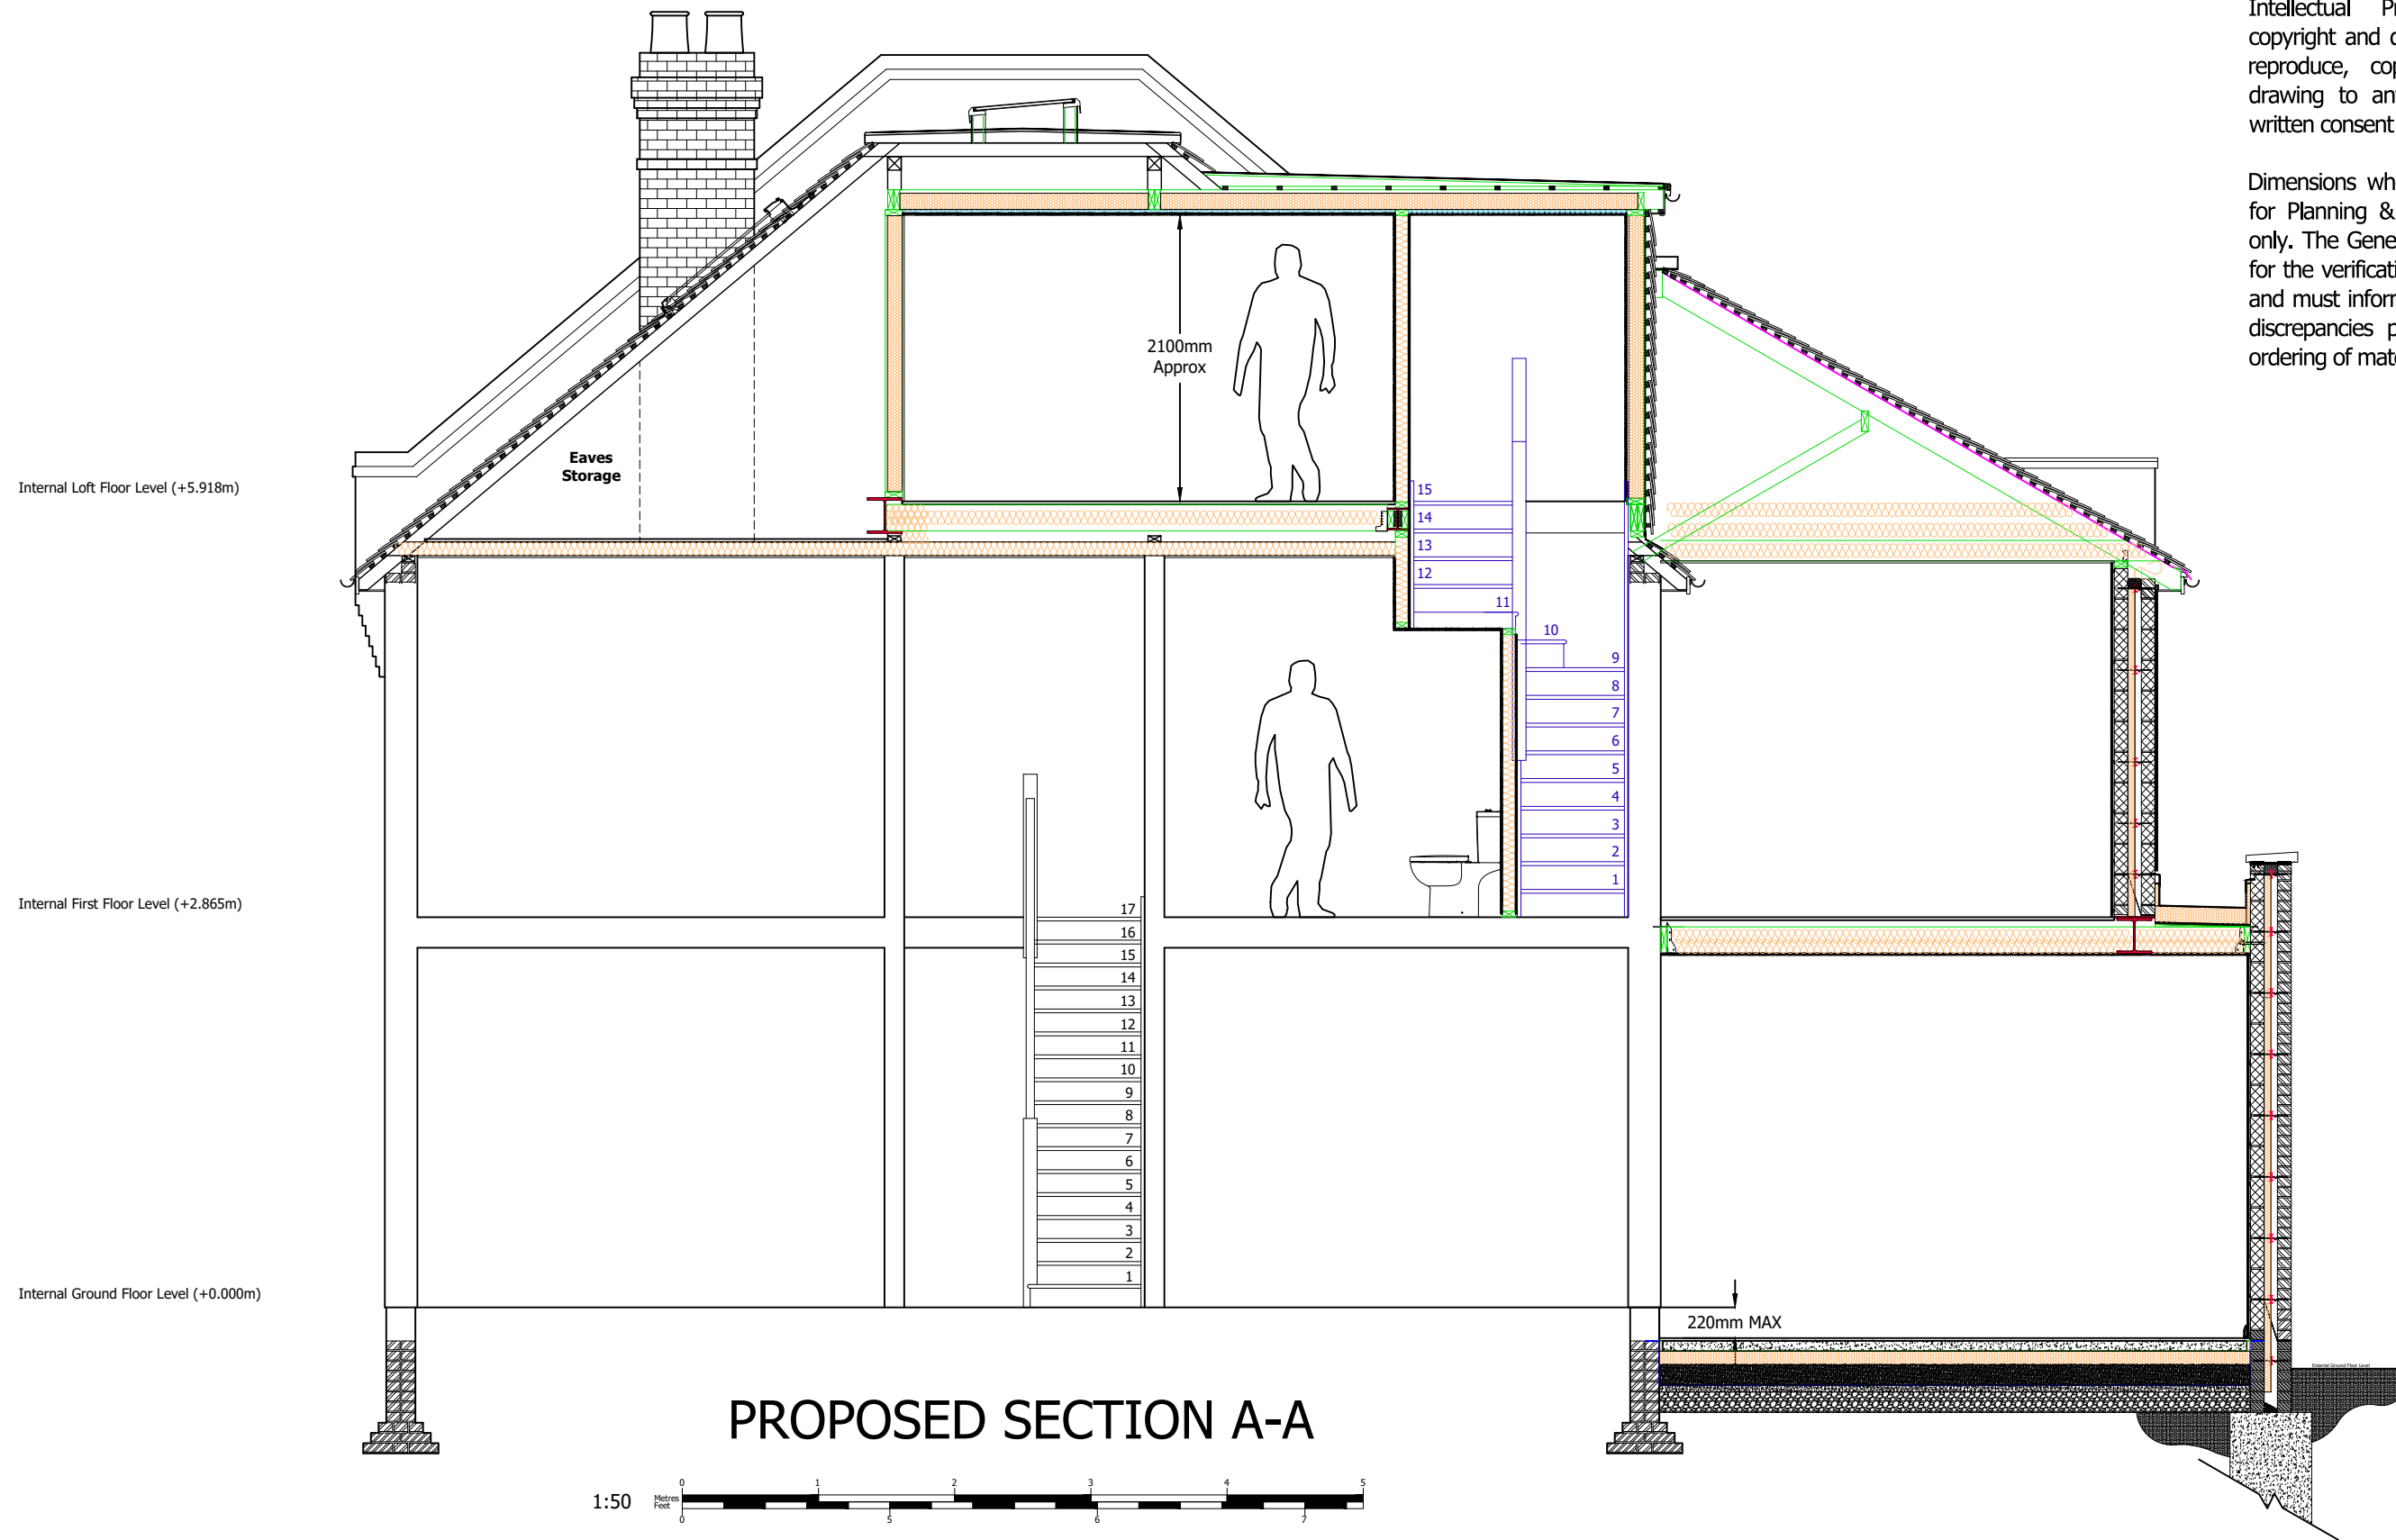

Client Name (s): Mr & Mrs Sample

Site Address: 1 Sample Road
Sample Town
SAM PLE

Local Authority: The London Borough Of Southwark

Project Description: Loft Conversion & Extension

Drawing Title: Proposed Section A-A

Drawing Number: Drawing 11

Date issued: 00/00/2000

Revision: ----

Drawn by: JW

Scale: 1:50 @ A3